
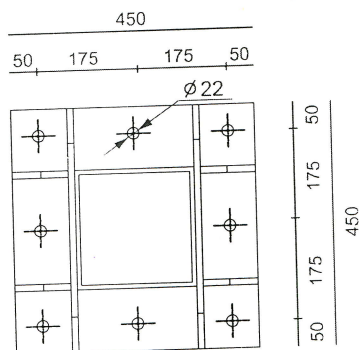
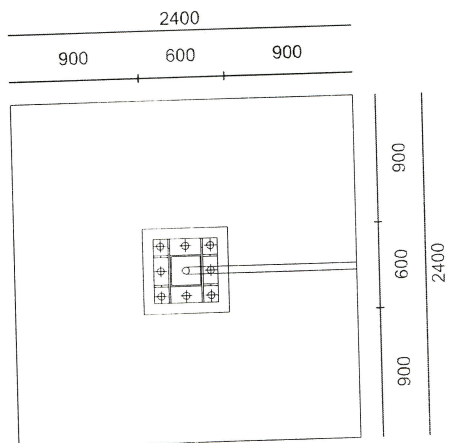
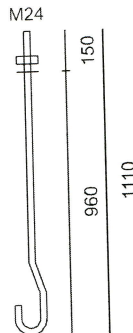


White Square Poles For
Projecting Service Sign

item code:

778460 + 778461

Coated Aluminium RAL 9016

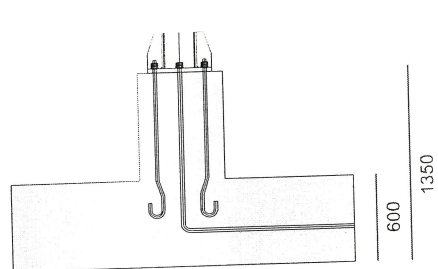

Anchors glued Hilti HY 200-A

Concrete for pole 6000mm

The dimensions of foundation must be confirmed
to local building's law and ground every time

