


2.etg

PLAN1+2 = 330 m²



1.etg

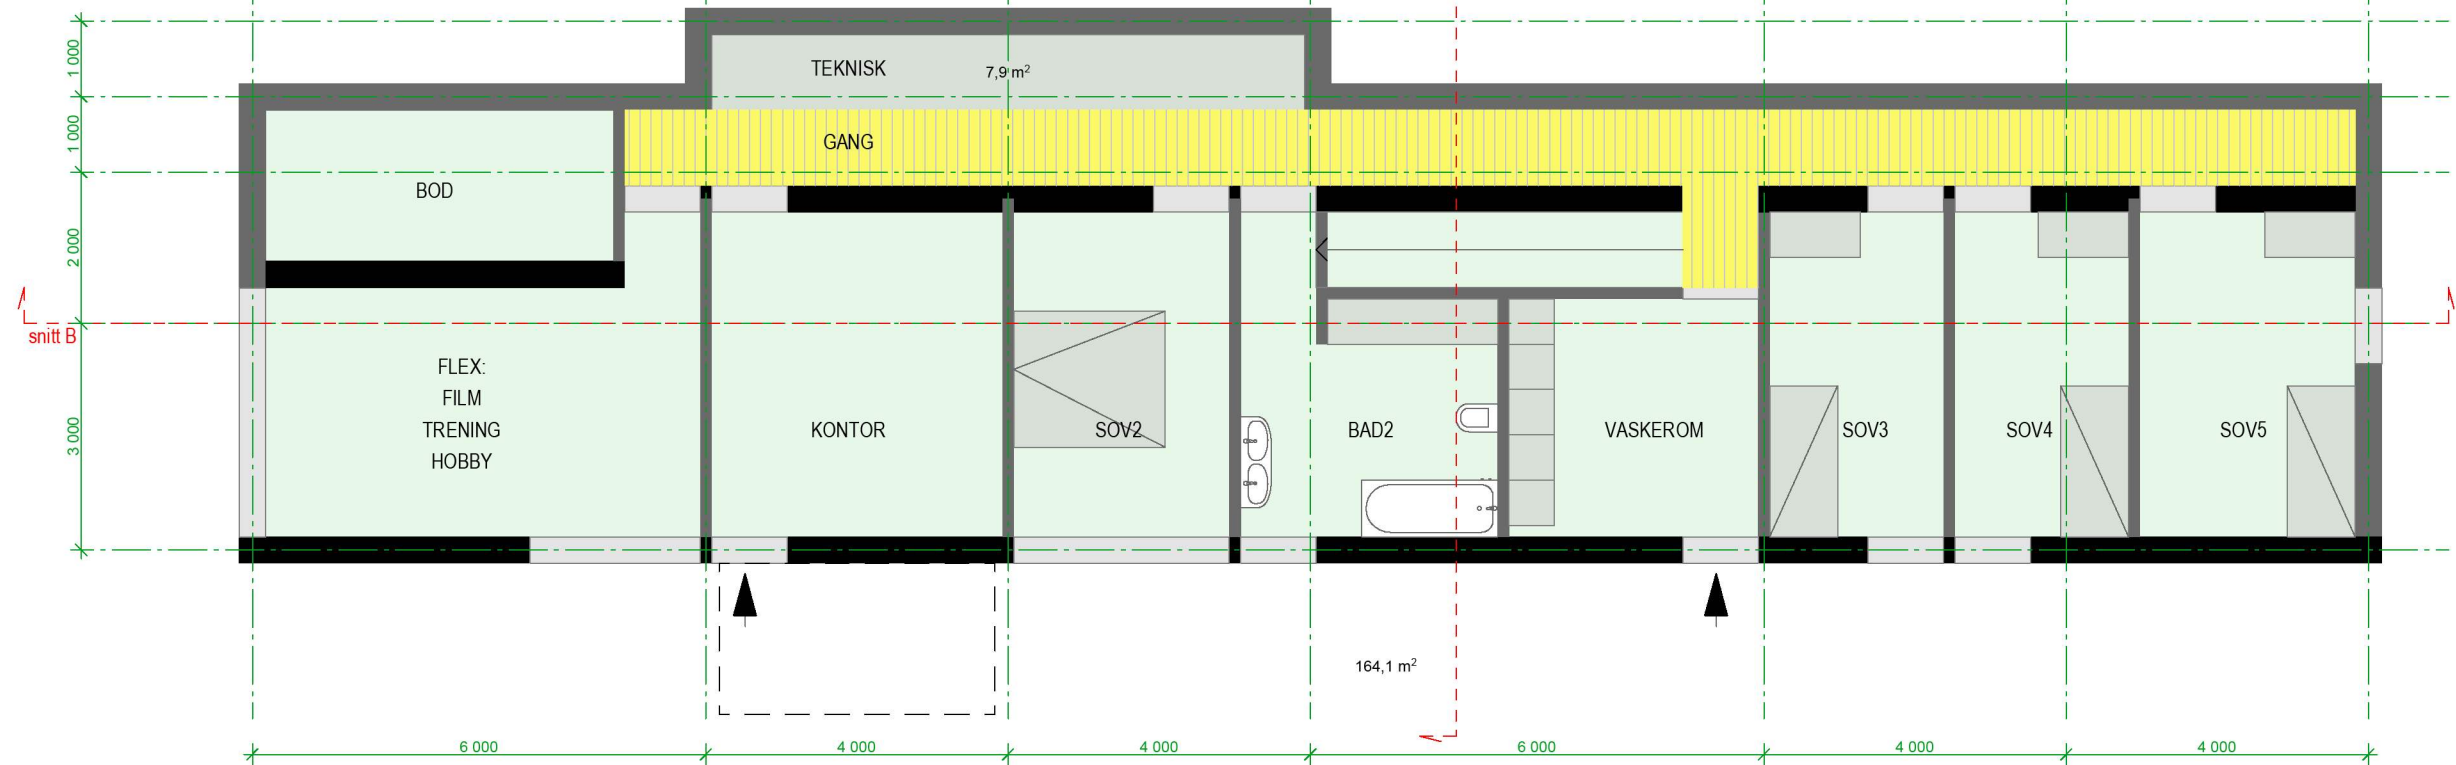