


N:\52301152\BIM\Geg\K\Hill\Lay-C.dwg - K\Mey - Plottet: 2023-05-30, 14:26:35 - LAYOUT = C-350 - XREF = E30_FE_byggegrense_20230330, T-geom-Alternativ-5, T-geom-Alternativ-2, T-geom-Alternativ-1*

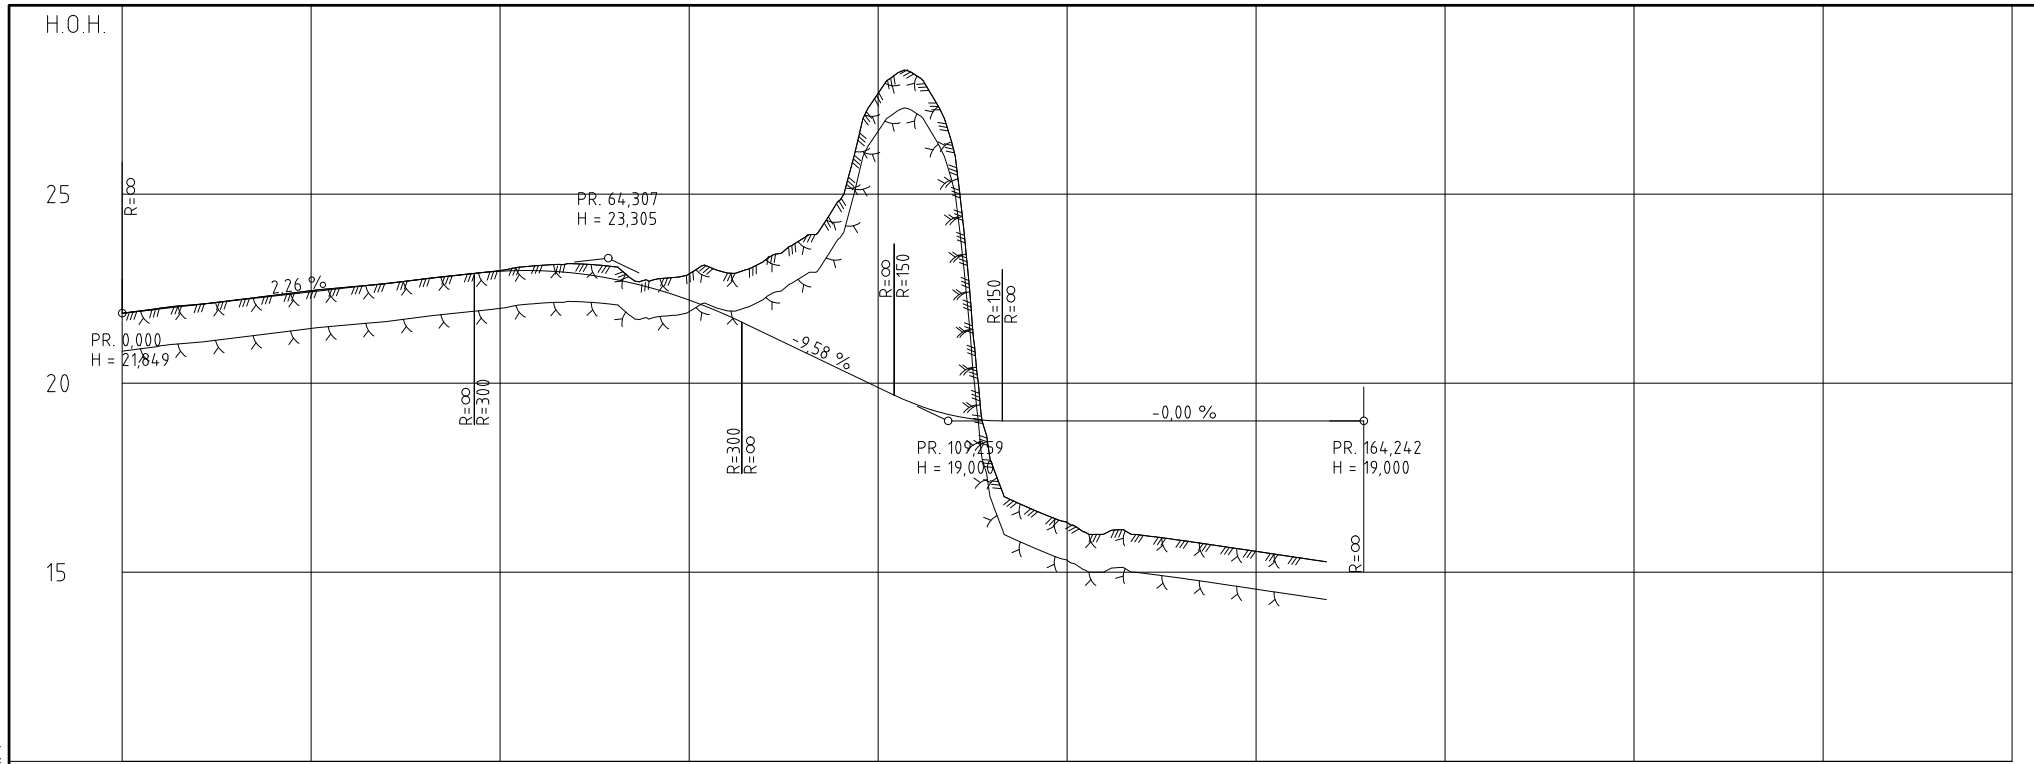

PROFIL NR.	0	25	50	75	100	125	150	175	200	225	250	
HOR. KURV.			R=∞	R=12,5	R=∞	R=30	R=∞	
BREDDUTV.	
TVERRFALL	
H.kj.b.k.			0.4%				0.4%	
V.kj.b.k.	
PROFIL H.	21.85	21.96	22.08	22.19	22.30	22.41	22.53	22.64	22.75	22.87	22.98	23.11	23.22	23.32	23.42	133.62	13