



H.O.H

PROFIL: V1

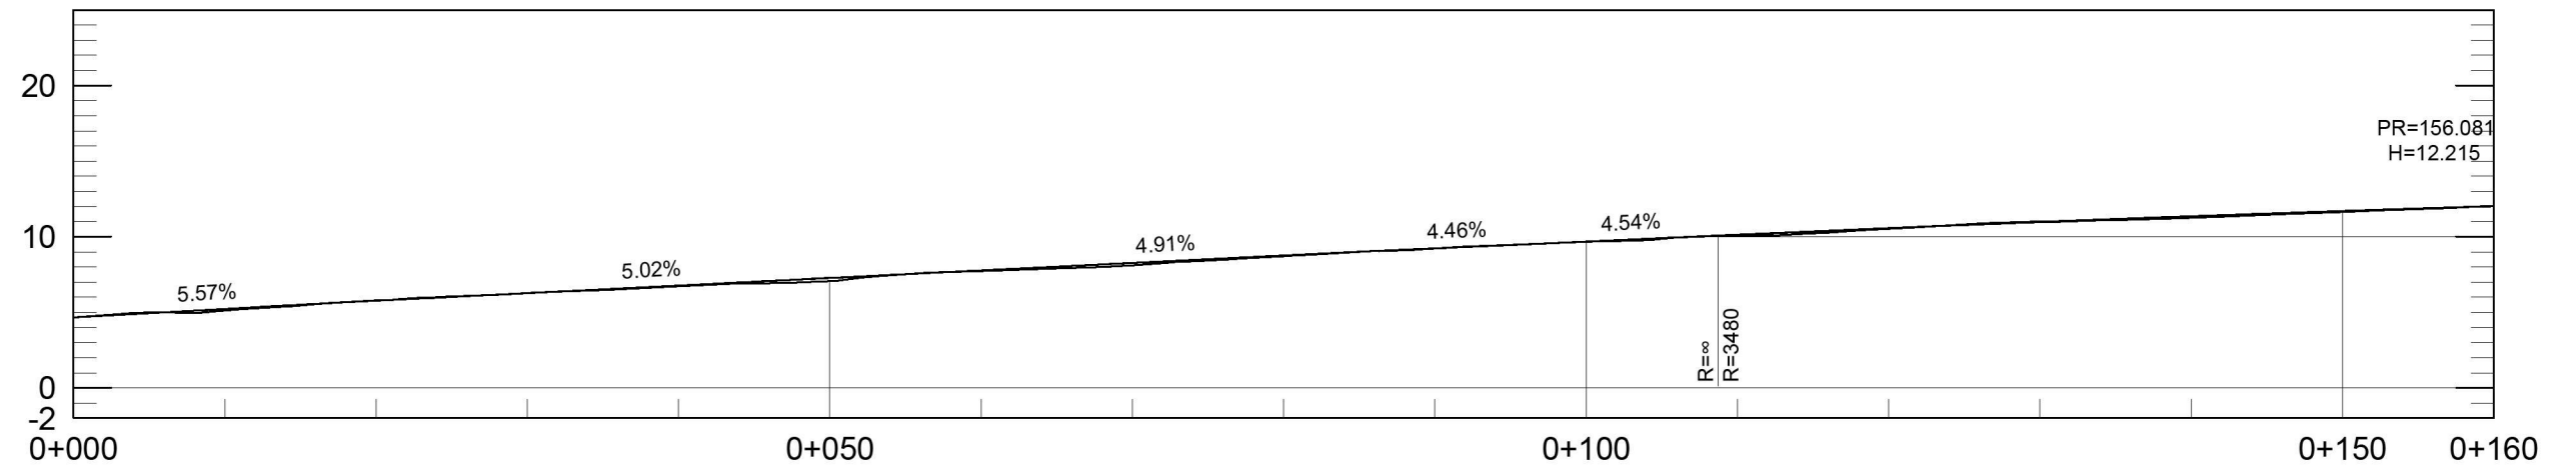

PROFIL H.	5.21	5.76	6.26	6.76	7.26	7.77	8.26	8.75	9.22	9.66	10.12	10.56	10.96	11.34	11.69	12.01
TERRENG H.	5.10	5.78	6.25	6.70	7.05	7.72	8.09	8.71	9.22	9.65	10.04	10.51	11.00	11.24	11.63	12.03

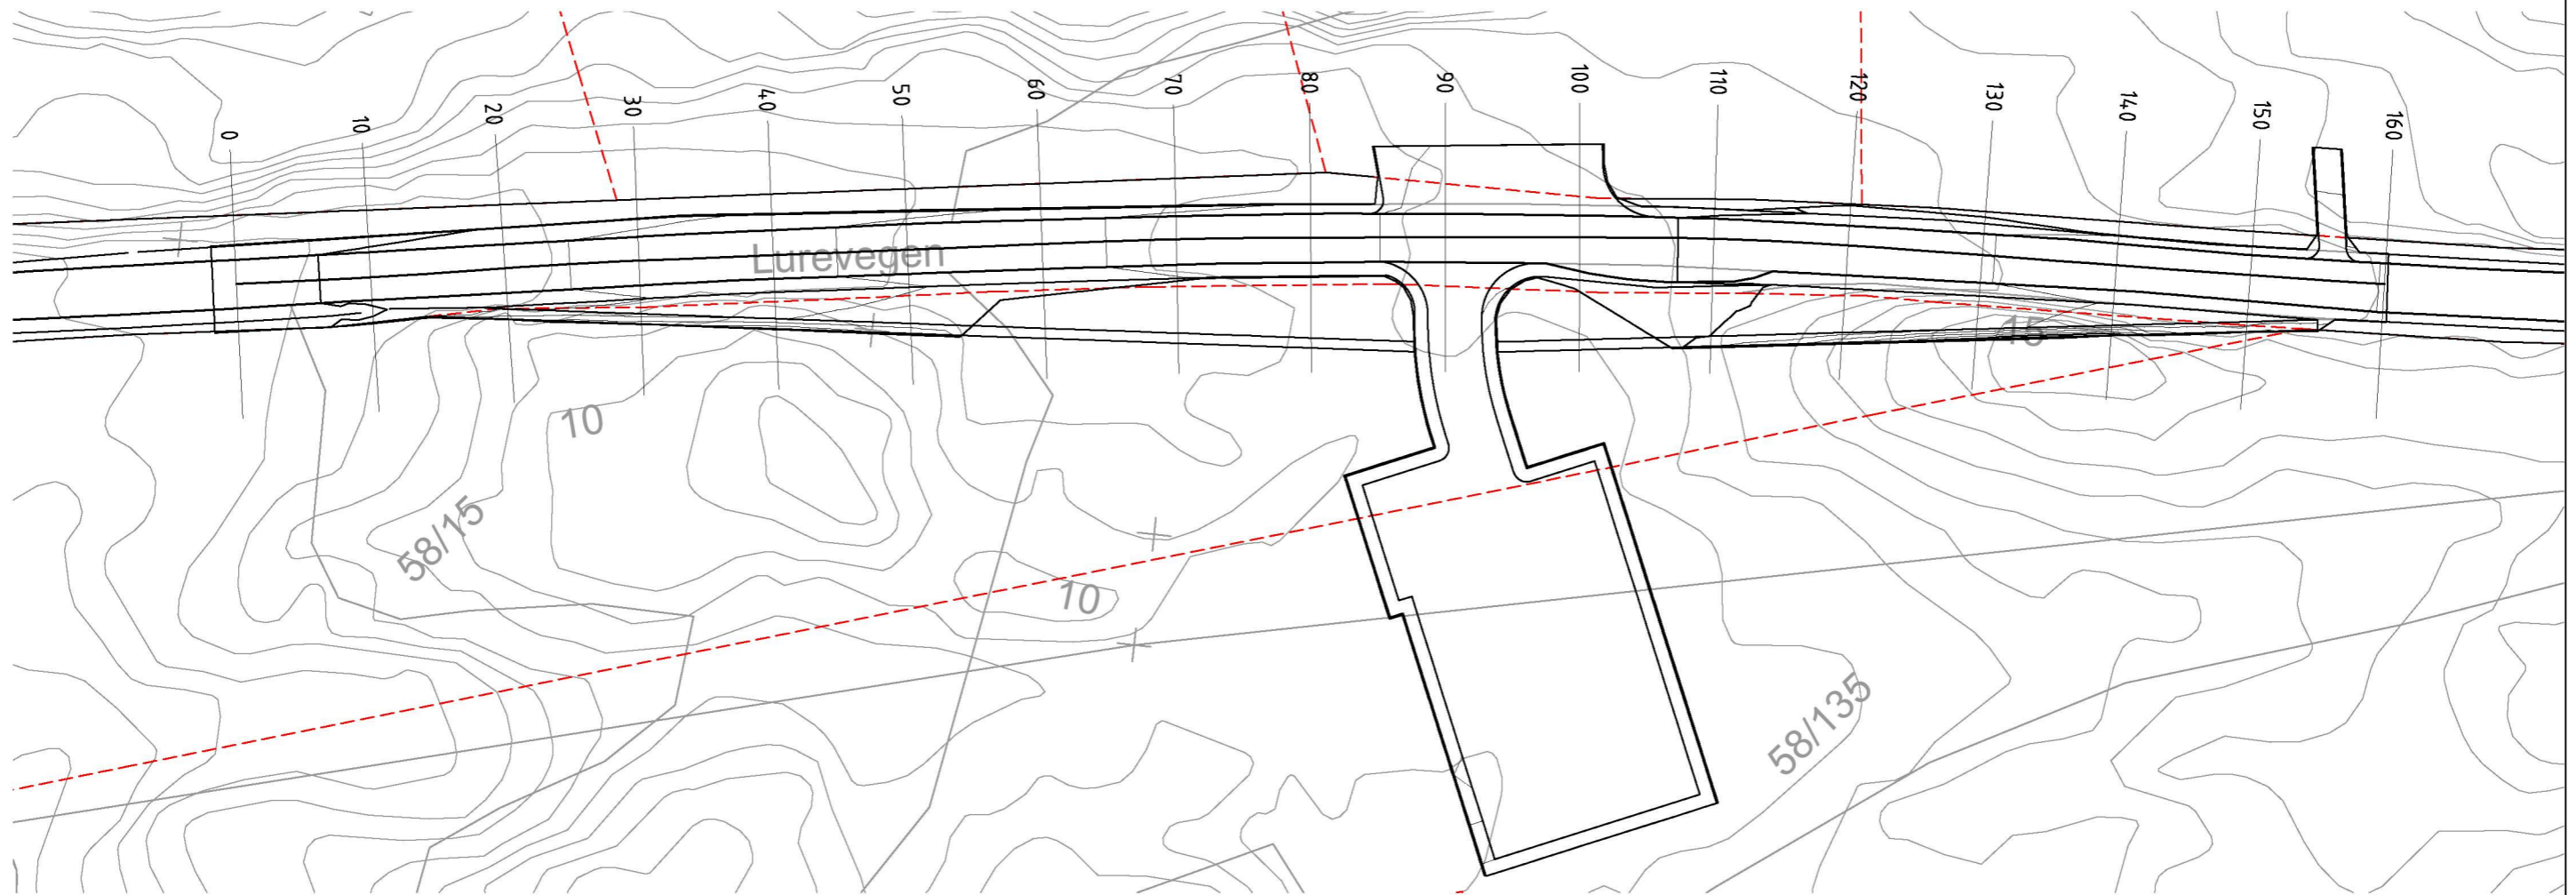

Lengdeprofil V1		1 av 1	
Børøy, gnr. 58 bnr. 15 m.fl.		Kartmålestokk: 1:500	Utarbeida av: Ard arealplan
Alver kommune		Arkformat: A3	
Nasjonal arealplan-ID 4631_		Siste revisjonsdato	11.04.2023