


The drawing shall not be copied or be giving third party without Hallgruppen's consent

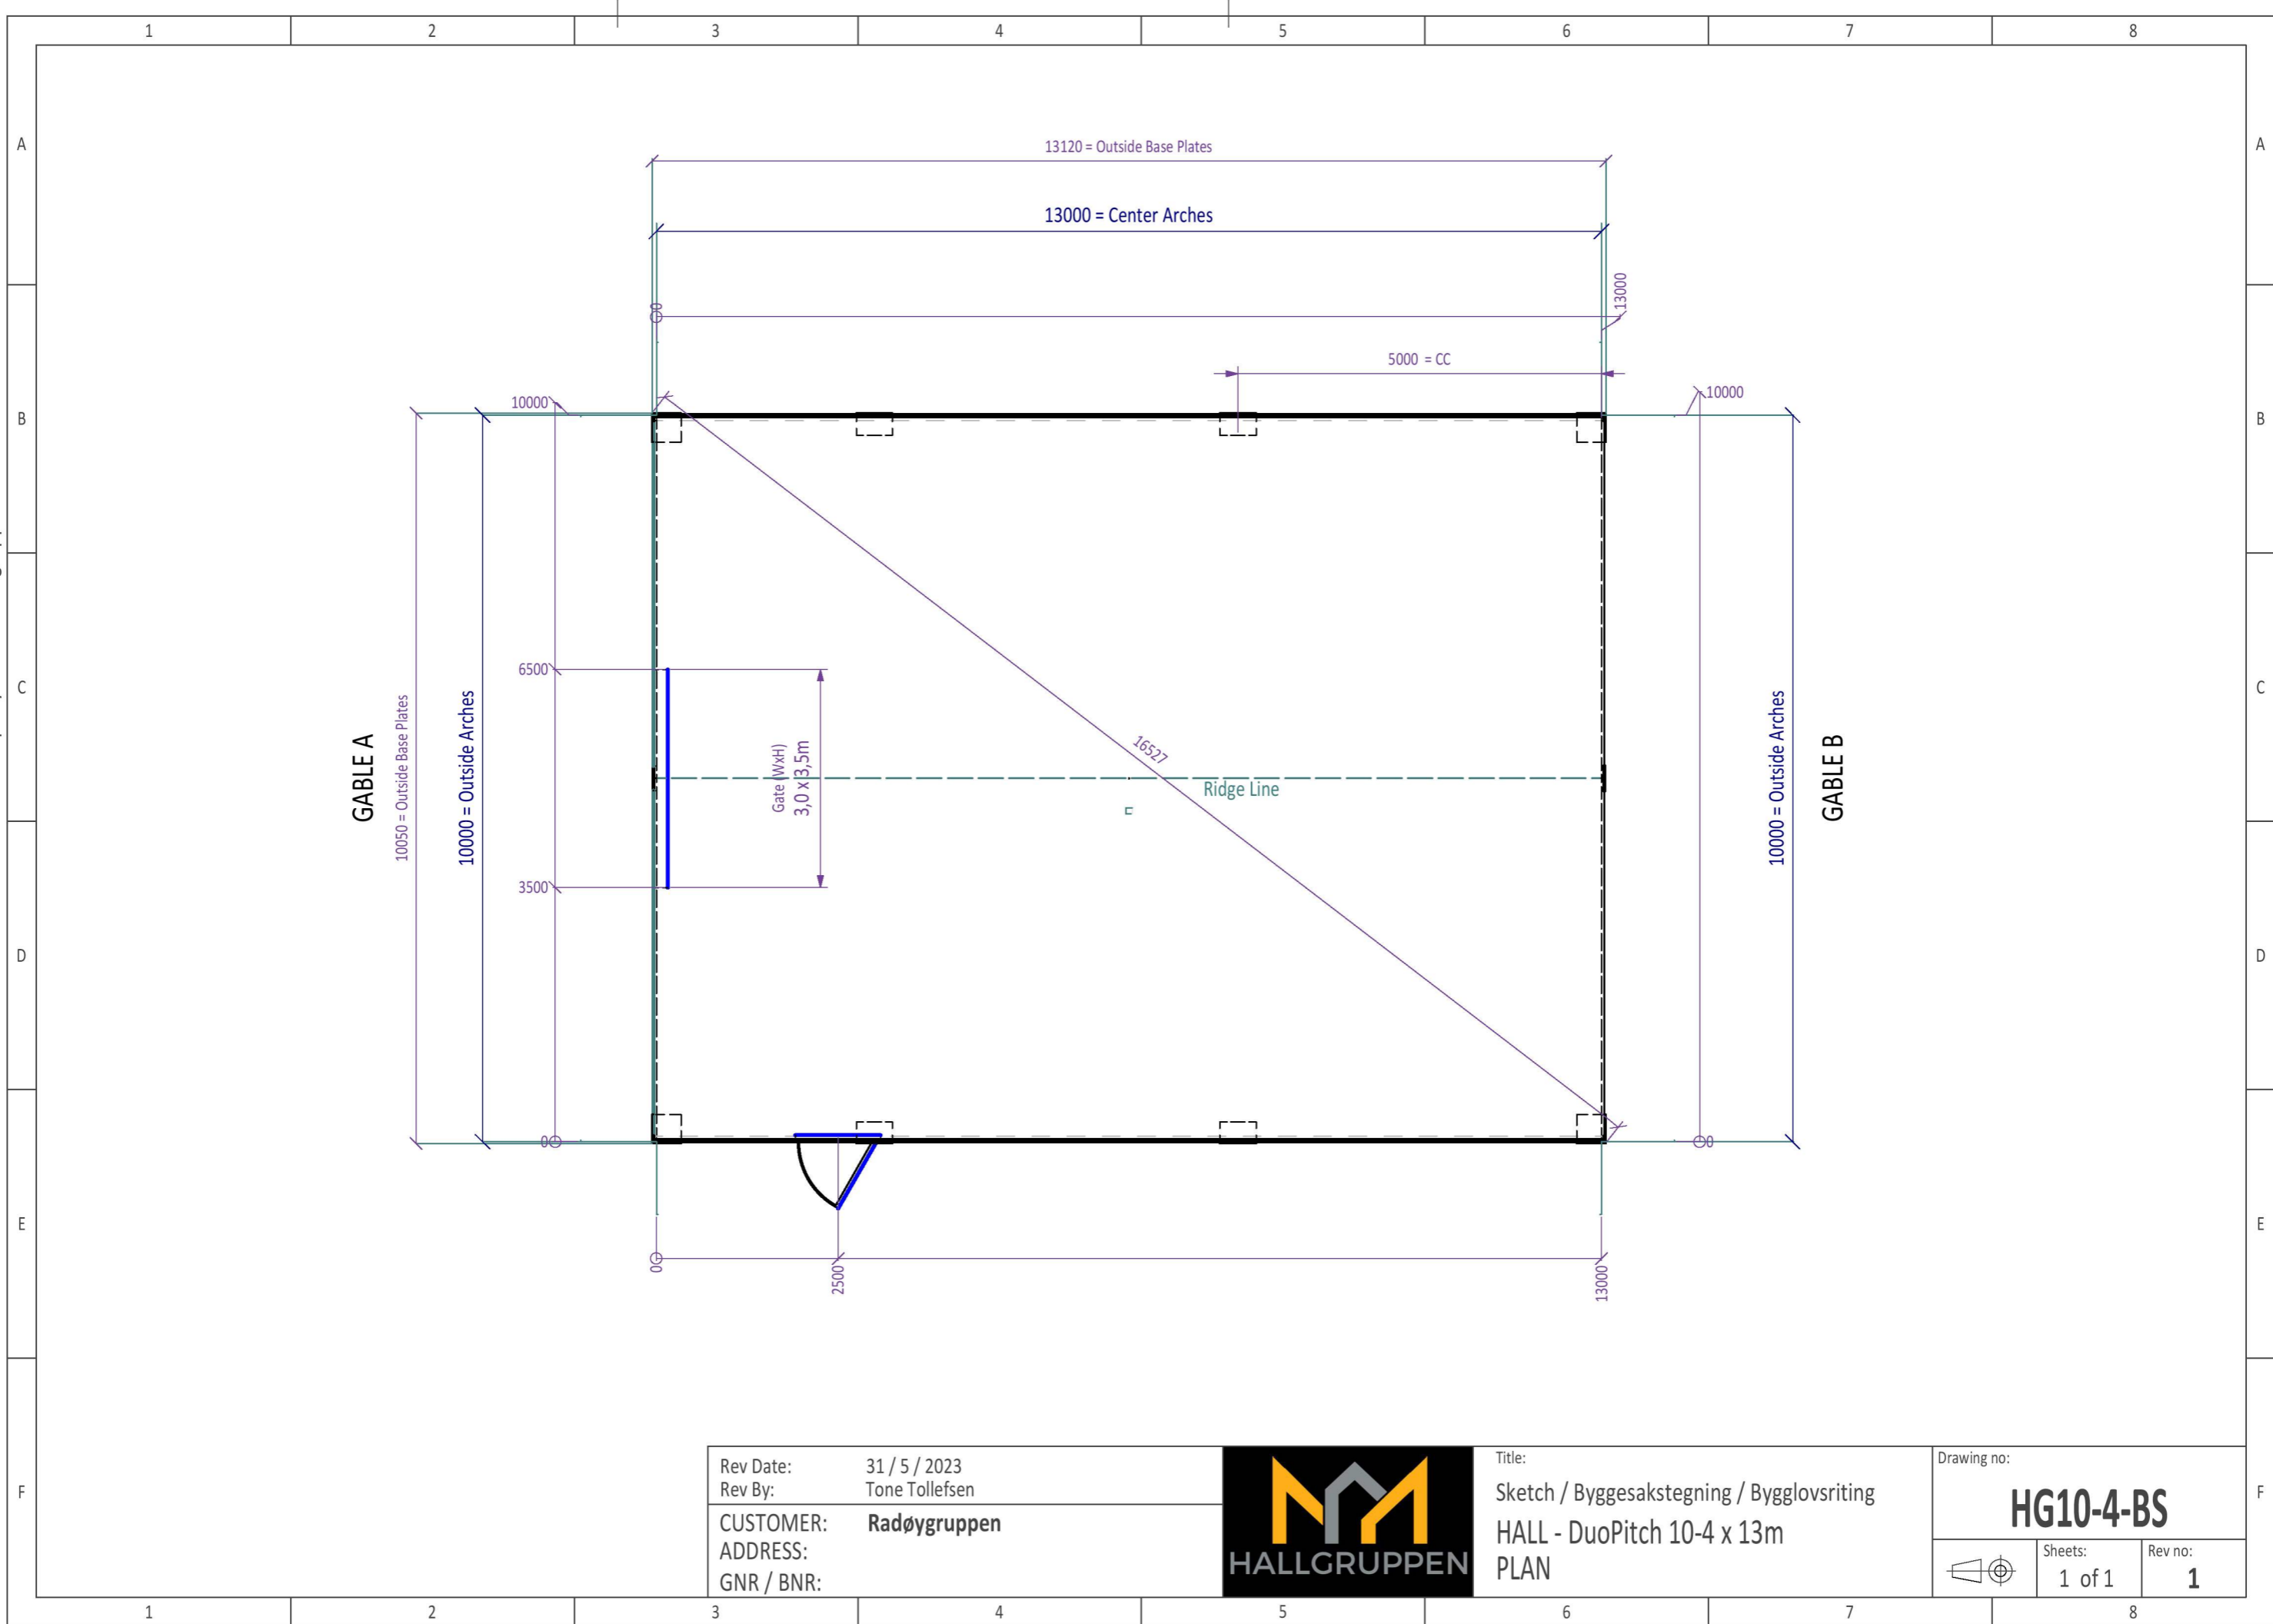

Rev Date: 31 / 5 / 2023
 Rev By: Tone Tollefsen
 CUSTOMER: Radøygruppen
 ADDRESS:
 GNR / BNR:



Title:
 Sketch / Byggesakstegning / Bygglovsriting
 HALL - DuoPitch 10-4 x 13m
 PLAN

Drawing no:
HG10-4-BS
 Sheets: 1 of 1
 Rev no: 1