


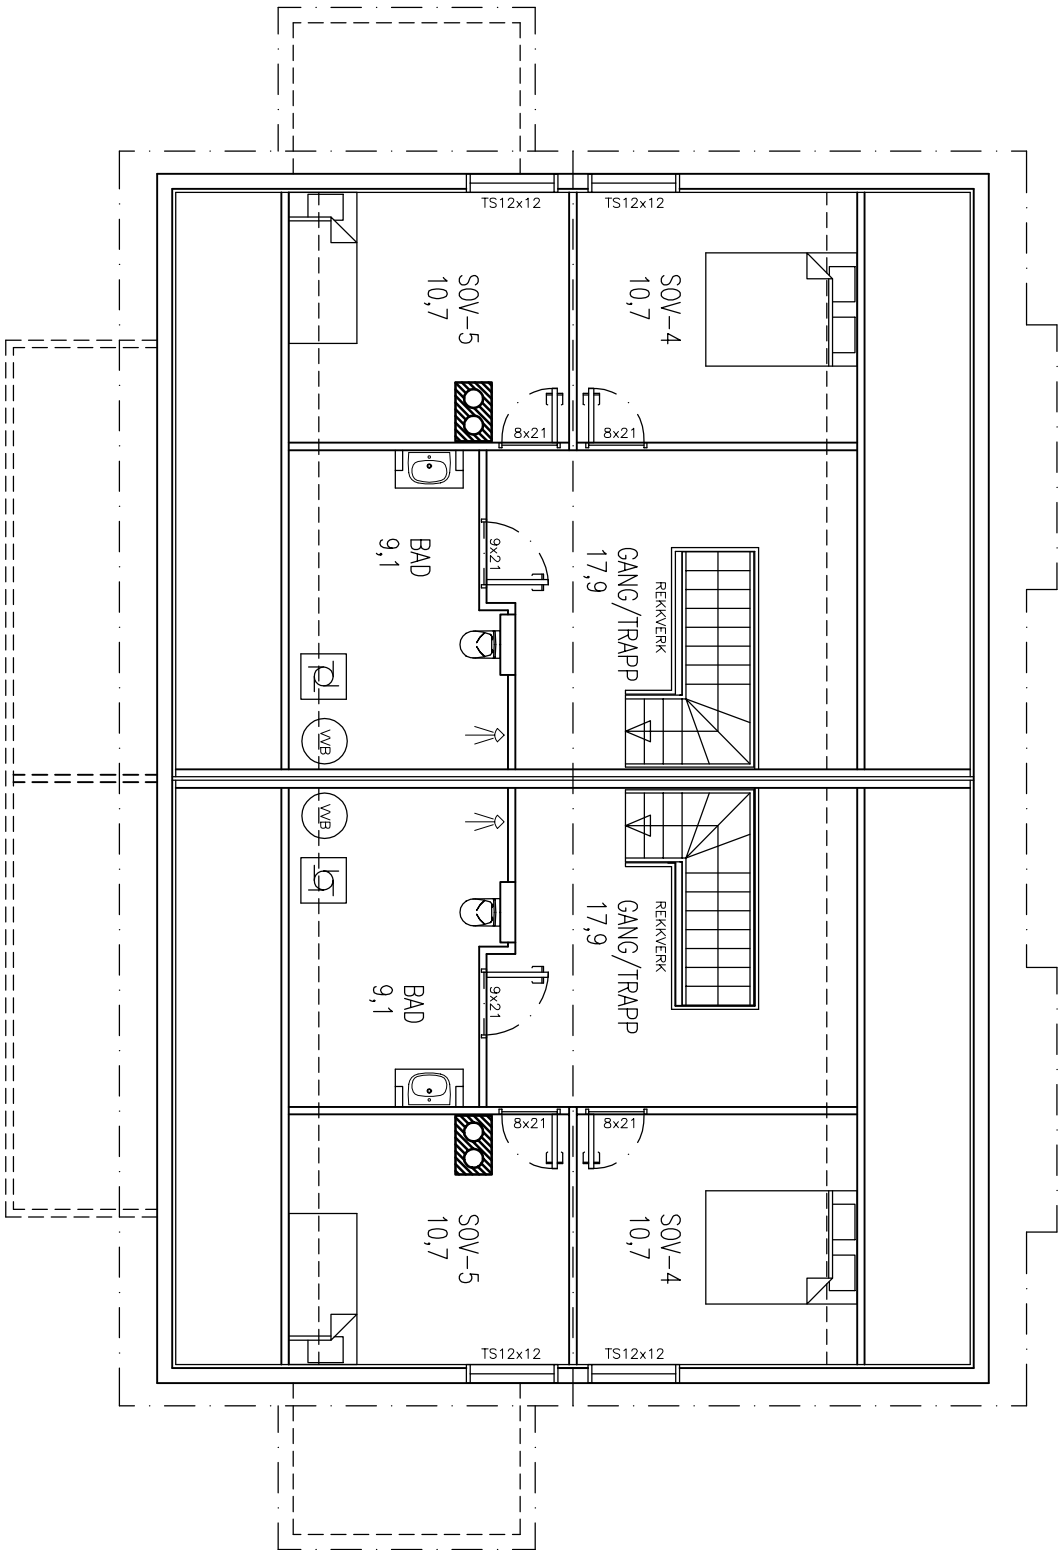

LOFTSPPLAN

</