


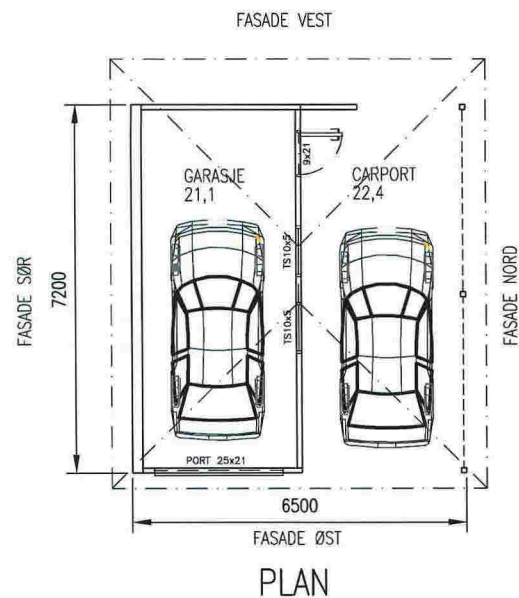
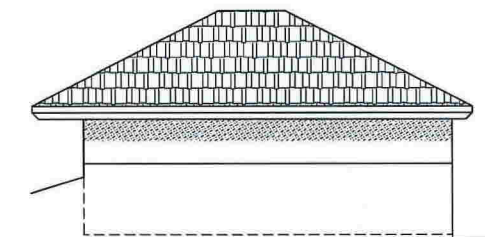


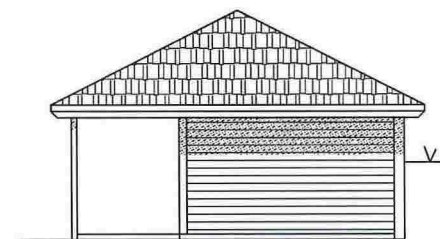


BRA GARASJE/CARPORT: 43,5 M2
BYA GARASJE: 46,8 M2

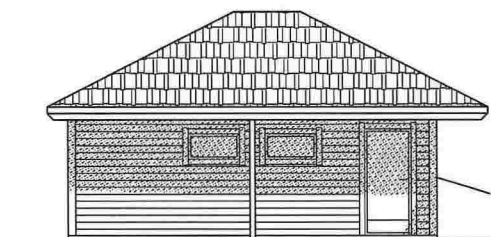

NB! GARASJE MÅ TILPASSES EKSISTERENDE HUS PÅ STEDET.
TAKUTSTIKK GARASJE MOT ØST SKAL FLUKTE MED YTTERVEGG BOD
PÅ EKSISTERENDE HUS.

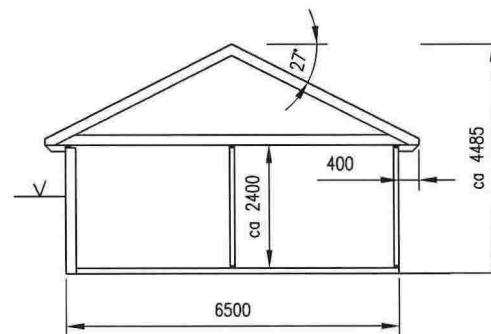

10.02.15/LAH	DATE/SIGN	NOTE!	ACCORDING TO INTERNATIONAL LAWS, THIS DRAWING IS THE PROPERTY OF ARKOCONSULT AS.	
		* PART OF DRAWING MAY NOT BE SHOWN IN SCALE	THE DRAWING CAN NOT BE USED, MADE PUBLIC OR	
		* DO NOT TAKE MEASURES ON DRAWING	HANDED OVER TO A THIRD PART WITHOUT OUR	
		* ONLY RELAY ON GIVE DIMENSIONS	WRITTEN CONSENT. ANY INFRINGEMENT WILL LEAD TO LEGAL PROCEEDINGS.	
VALM TAK GARASJE	REV. DESCRIPTION	FM EIGEDOM, GARASJE	REVISION/DATE: A/10.02.15	
		GNR.23/524 OG 525, FREKKHAUG	PROJECT NO.: 2013227	
		PLAN, SNITT OG FASADER	DRAWING NO.: 30913015A22	
			SCALE: 1:100 FORMAT: A3	
A		ARKOCONSULT AS, Postboks 103, 5291 Valest.f.	DRAWN: LAH	DATE: 29.10.14
		Tel.: 56390003 – Fax.: 56191130 – Mob.: 93241511	CHECKED: PKT	DATE: 06.03.15
		Mail: post@arkoconsult.no – Org.nr.: 997089782 MVA		

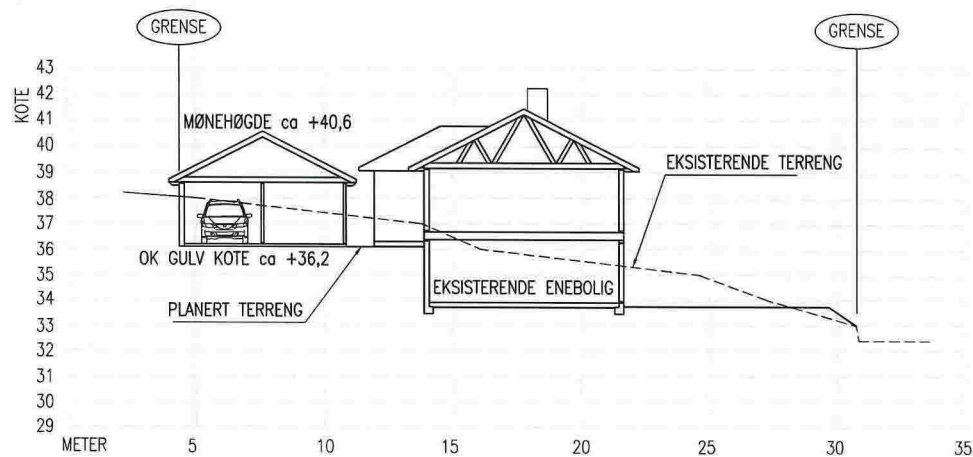

TERRENGPROFIL A-A

A	VALMET TAK GARASJE	REV. DESCRIPTION	10.02.15/LAH	DATE/SIGN	NOTE! * PART OF DRAWING MAY NOT BE SHOWN IN SCALE * DO NOT TAKE MEASURES ON DRAWING * ONLY RELAY ON GIVEN DIMENSIONS	ACCORDING TO INTERNATIONAL LAWS, THIS DRAWING IS THE PROPERTY OF ARKOCONSULT AS. THE DRAWING CAN NOT BE USED, MADE PUBLIC OR HANDED OVER TO A THIRD PARTY WITHOUT OUR WRITTEN CONSENT. ANY INFRINGEMENT WILL LEAD TO LEGAL PROCEEDINGS.
					FM EIGEDOM, NY GARASJE GNR.23/524 OG 525, FREKHAUG	REVISION/DATE: A/10.02.15
						PROJECT NO.: 2013227
					TERRENGPROFIL A-A	DRAWING NO.: 30913015A06
					 ARKOCONSULT AS, Postboks 103, 5291 Valest.f. Tel.: 56390003 – Fax.: 56191130 – Mob.: 93241511 Mail: post@arkoconsult.no – Org.nr.: 997089782 MVA	SCALE: 1:200 FORMAT: A3 DRAWN: LAH DATE: 10.11.14 CHECKED: DATE:





