




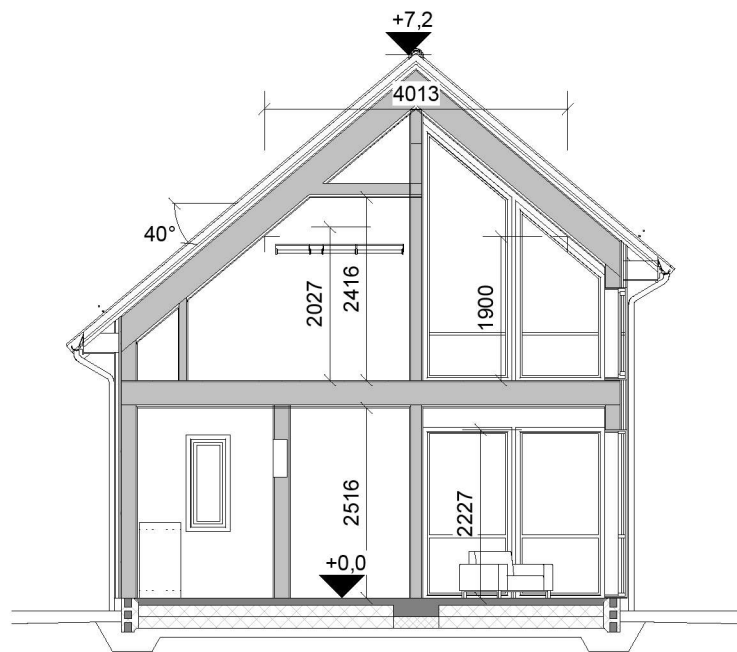


A
1 : 100

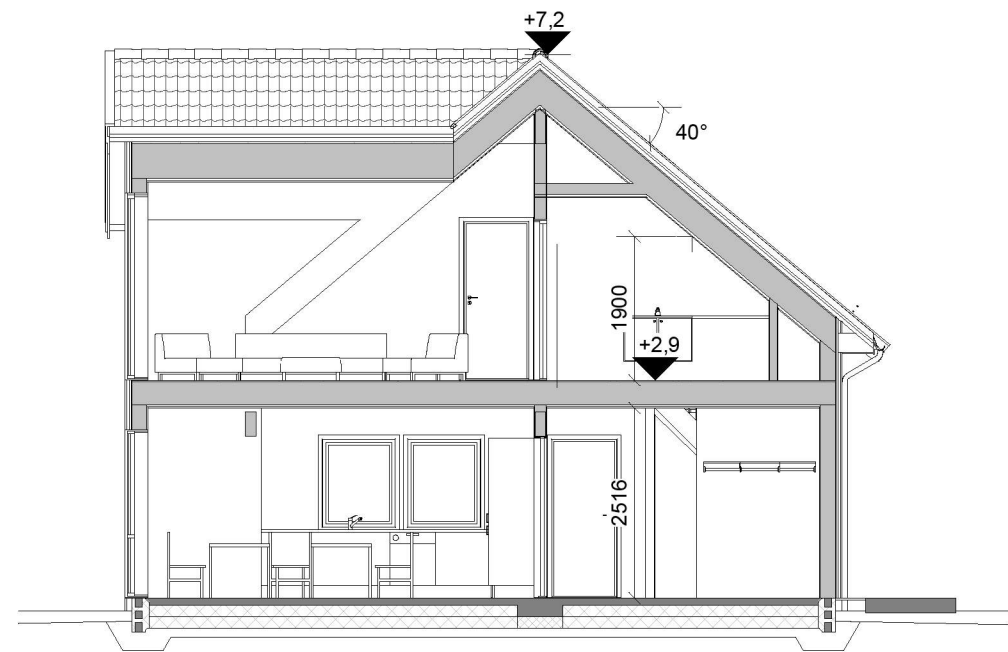

B
1 : 100

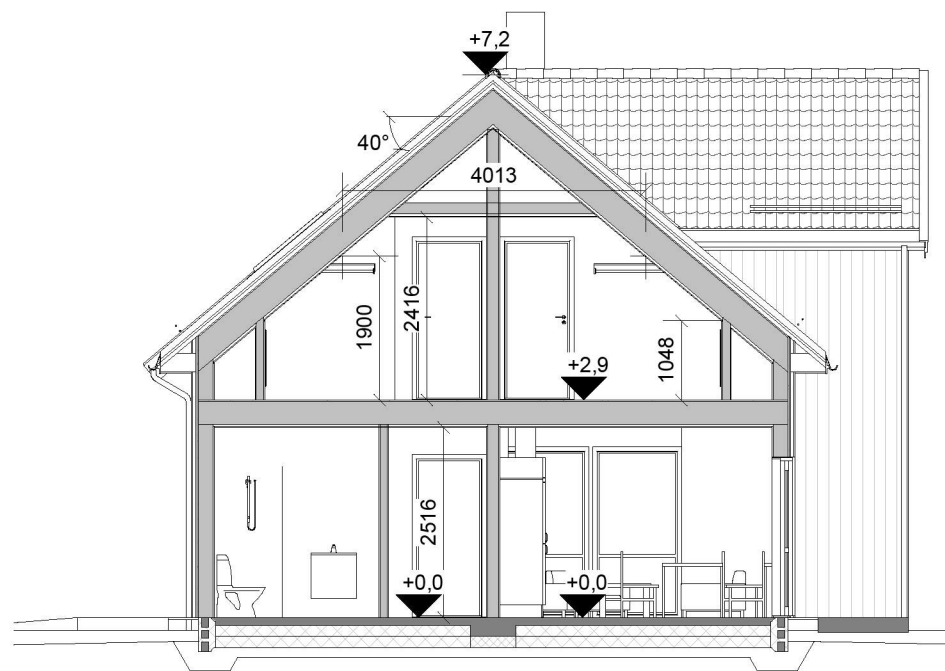

C
1 : 100

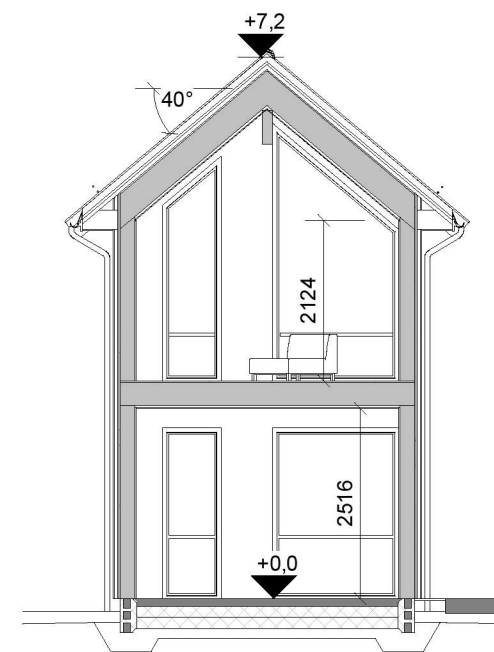

D
1 : 100

Bebyggd areal (BYA)	
BYA Bolig	116,2 m²

Bruksareal (BRA)	
BRA 1. Etasje	102,5 m²
BRA 2. Etasje	78,6 m²
BRA ÅOA	0,0 m²
	181,0 m²

Primær/sekundær del	
P-rom	173,8 m²
S-rom	7,3 m²
	181,0 m²

Glassfelt og glassdør i kommunikasjonsvei
har personsikkerhetsrute

D	Rev.arb.tegn.+10cm	ib	HHFr	09.12.21
C	Div.justeringer	ib	HHFr	24.06.21
B	Rev.vinduer	ib	HHFr	21.05.21
A	Div.rev iht. mail/skisse	ib	HHFr	14.05.21
Rev.	Revisjonen gjelder	Utført	Kontr.	Dato

Hustig & Johansen		Målestokk	Dato	26.03.21
Enebolig Helleåsen 17		1 : 100	Tegnet	ib
202/157 Alver kommune			Kontr.	HHFrekh
 Hellvik Hus AS Jærveien 1250, 4375 Hellvik 51 46 16 00 firmapost@hellvikhus.no www.hellvikhus.no		Prosjekt status		Rev.
		Arbeidstegning		D
		Tegning nr. A-04	Prosjekt nr.	Original Helgero
		Tittel Snitt		