




Køyreveg 4,0 meter f_KV1

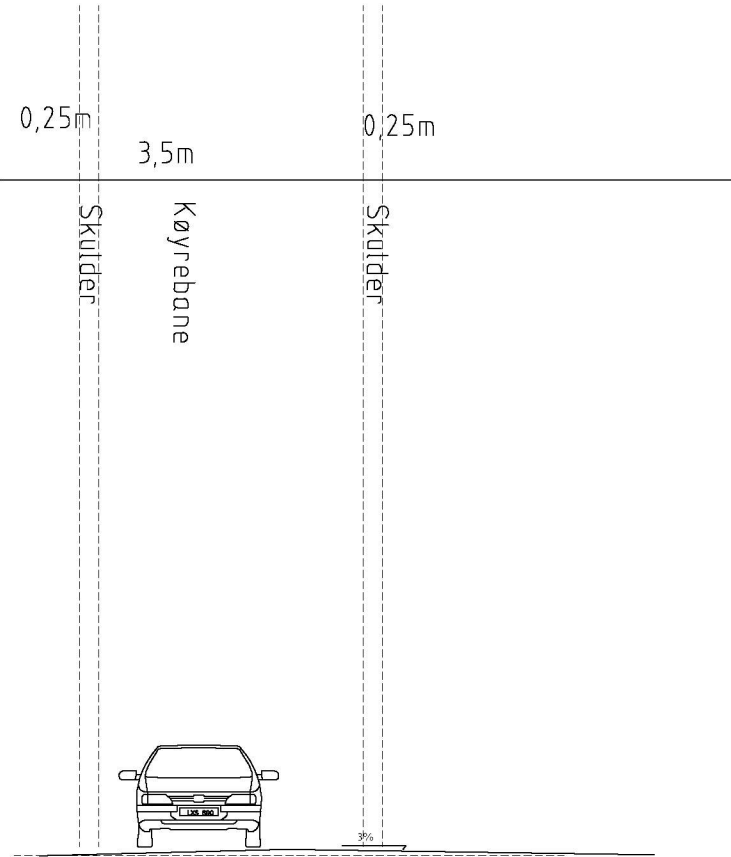

Køyreveg 5,5 meter f_KV3

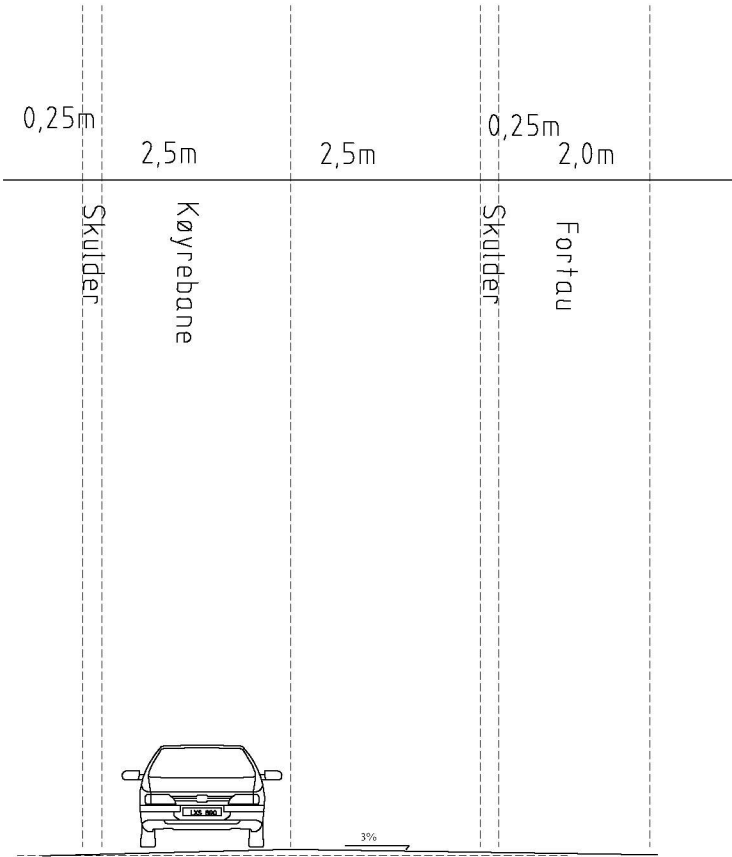

Køyreveg 4,5 meter f_KV5

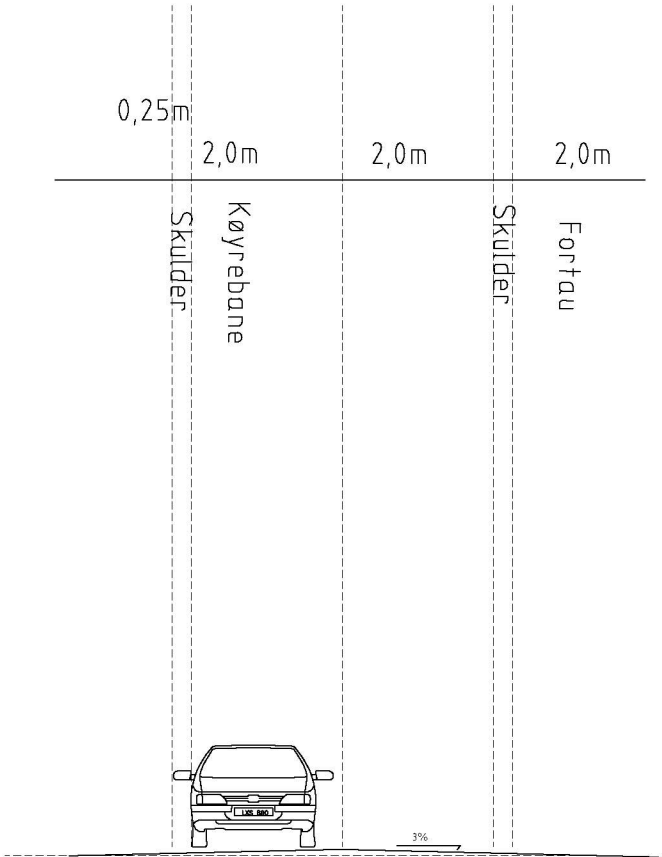

Oppdragsgiver:		Utarb.: VW	
Atle Bruvoll, Andersaen og Ottar Hopland		Kontr:	
Prosjektnavn:		Godkj:	
Bruvoll		Mål.: A3: 100	
Plantype:		Dato: 05.04.2015	
Prinippsnitt veger		Filnavn:	
Utførende firma:		Tegn. nr.	Rev.
 Weglo Design Plan & Landskap AS Strandgaten 50, 5004 Bergen Mobil: 83094525 www.weglo-design.no		05	12.10.2023