



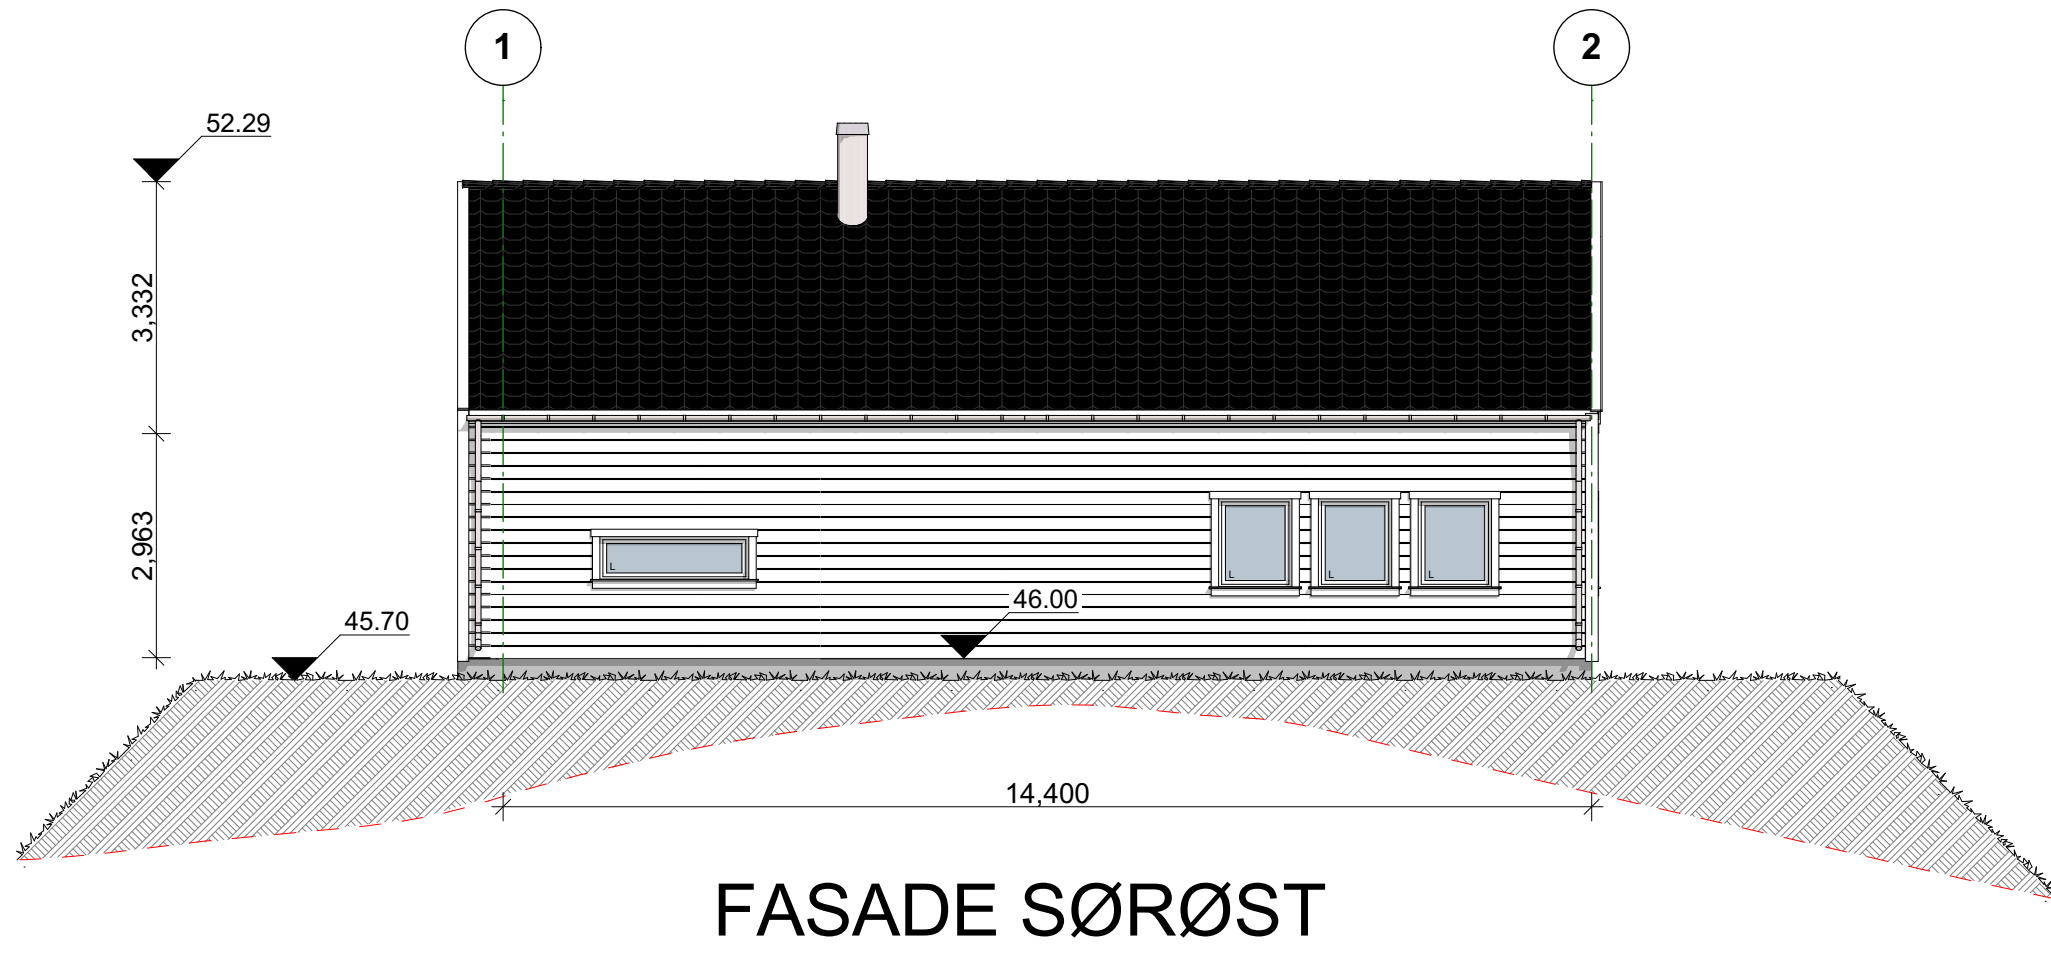

Tomtegrense

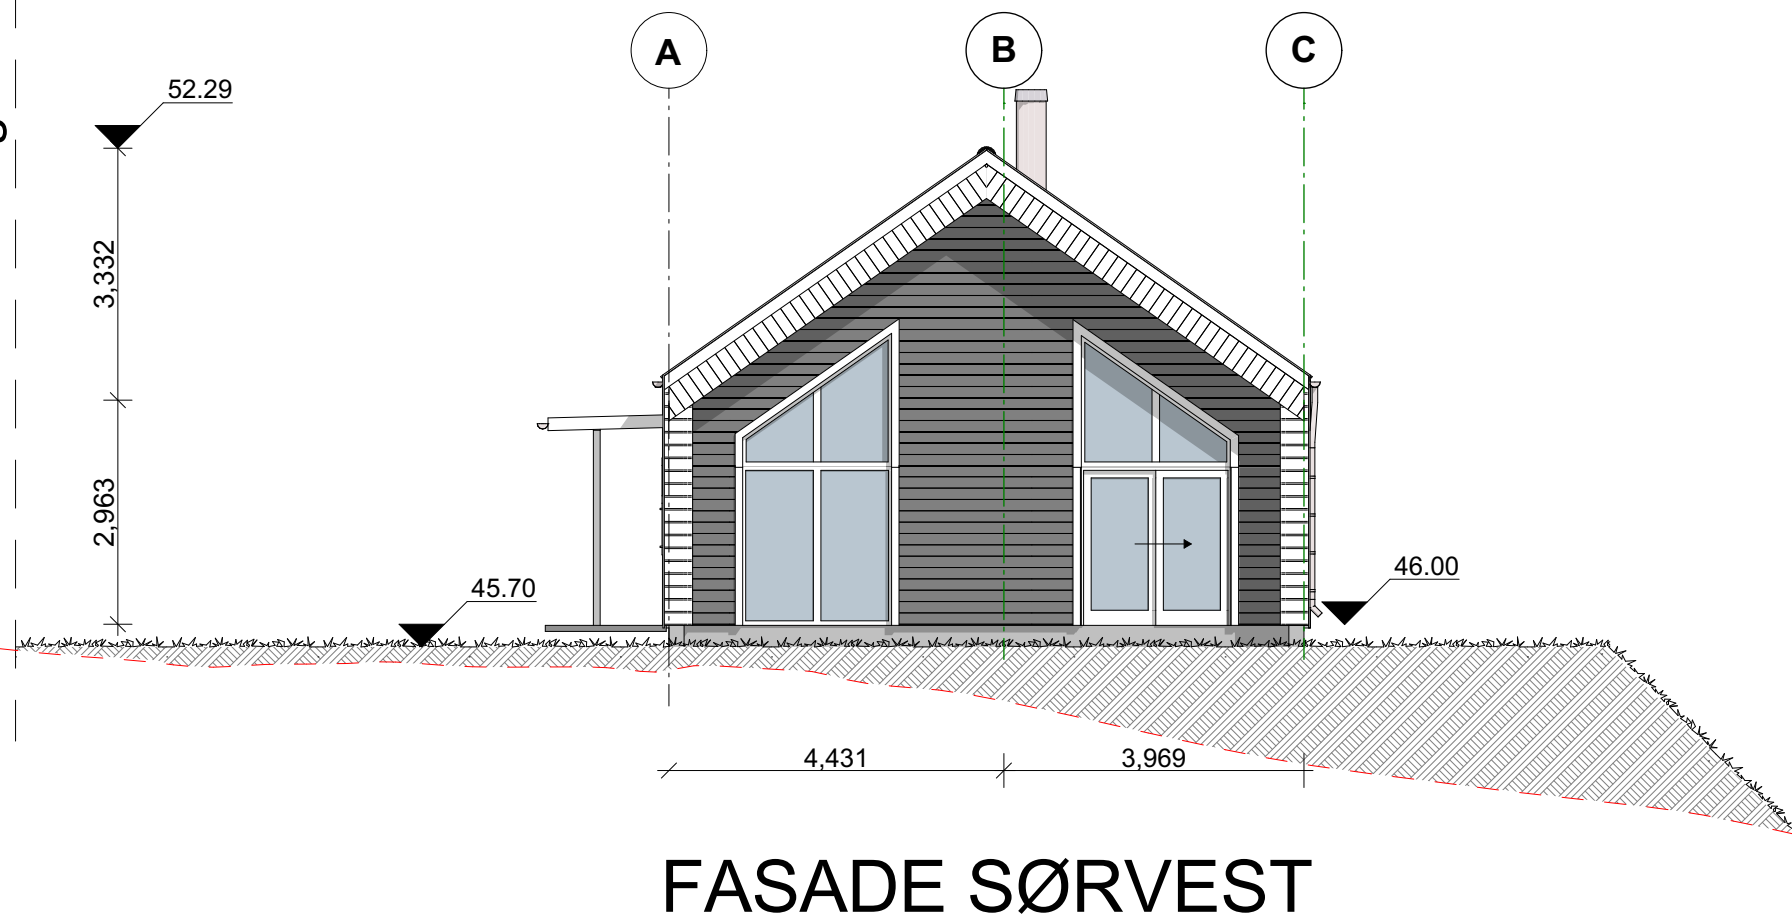

Tomtegrense

52.29
3,332
2,963

2

1

45.70

46.00

14,400

FASADE NORDVEST

52.29

3,332
2,963

C

B

A

45.70

46.00

3,969


4,431

FASADE NORDØST

Tomtegrense

Tomtegrense


Tomtegrense

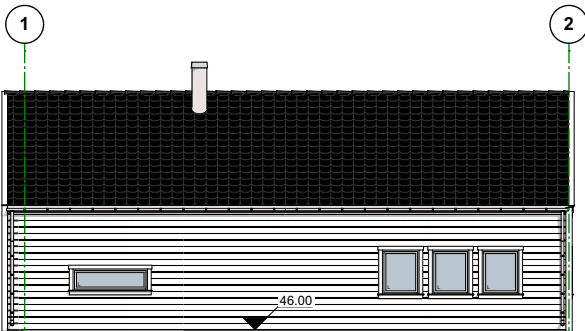

FASADE SØRØST

Tomtegrense


Tomtegrense

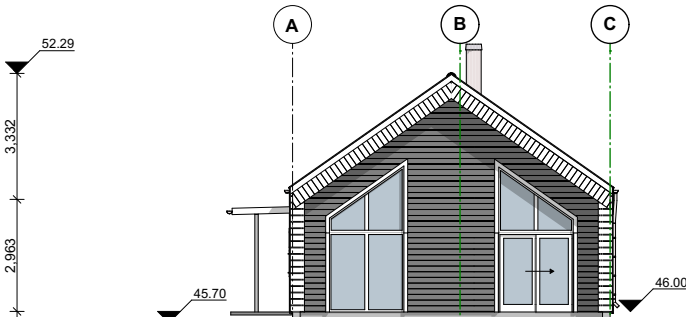

FASADE SØRVEST

Tomtegrense


Tomtegrense

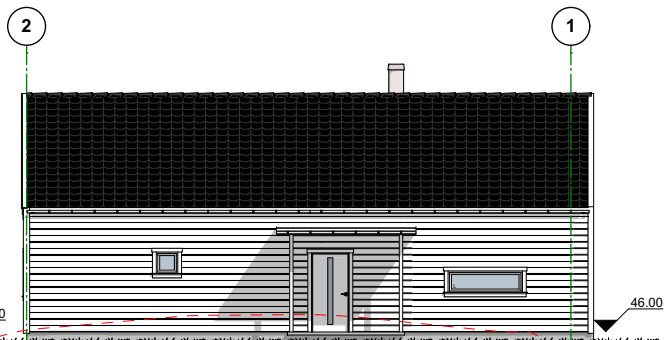

FASADE NORDVEST

Tomtegrense

Tomtegrense

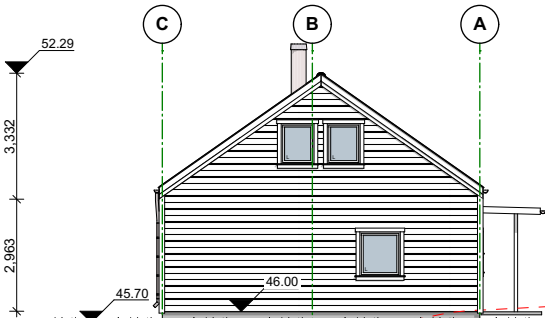

FASADE NORDØST