
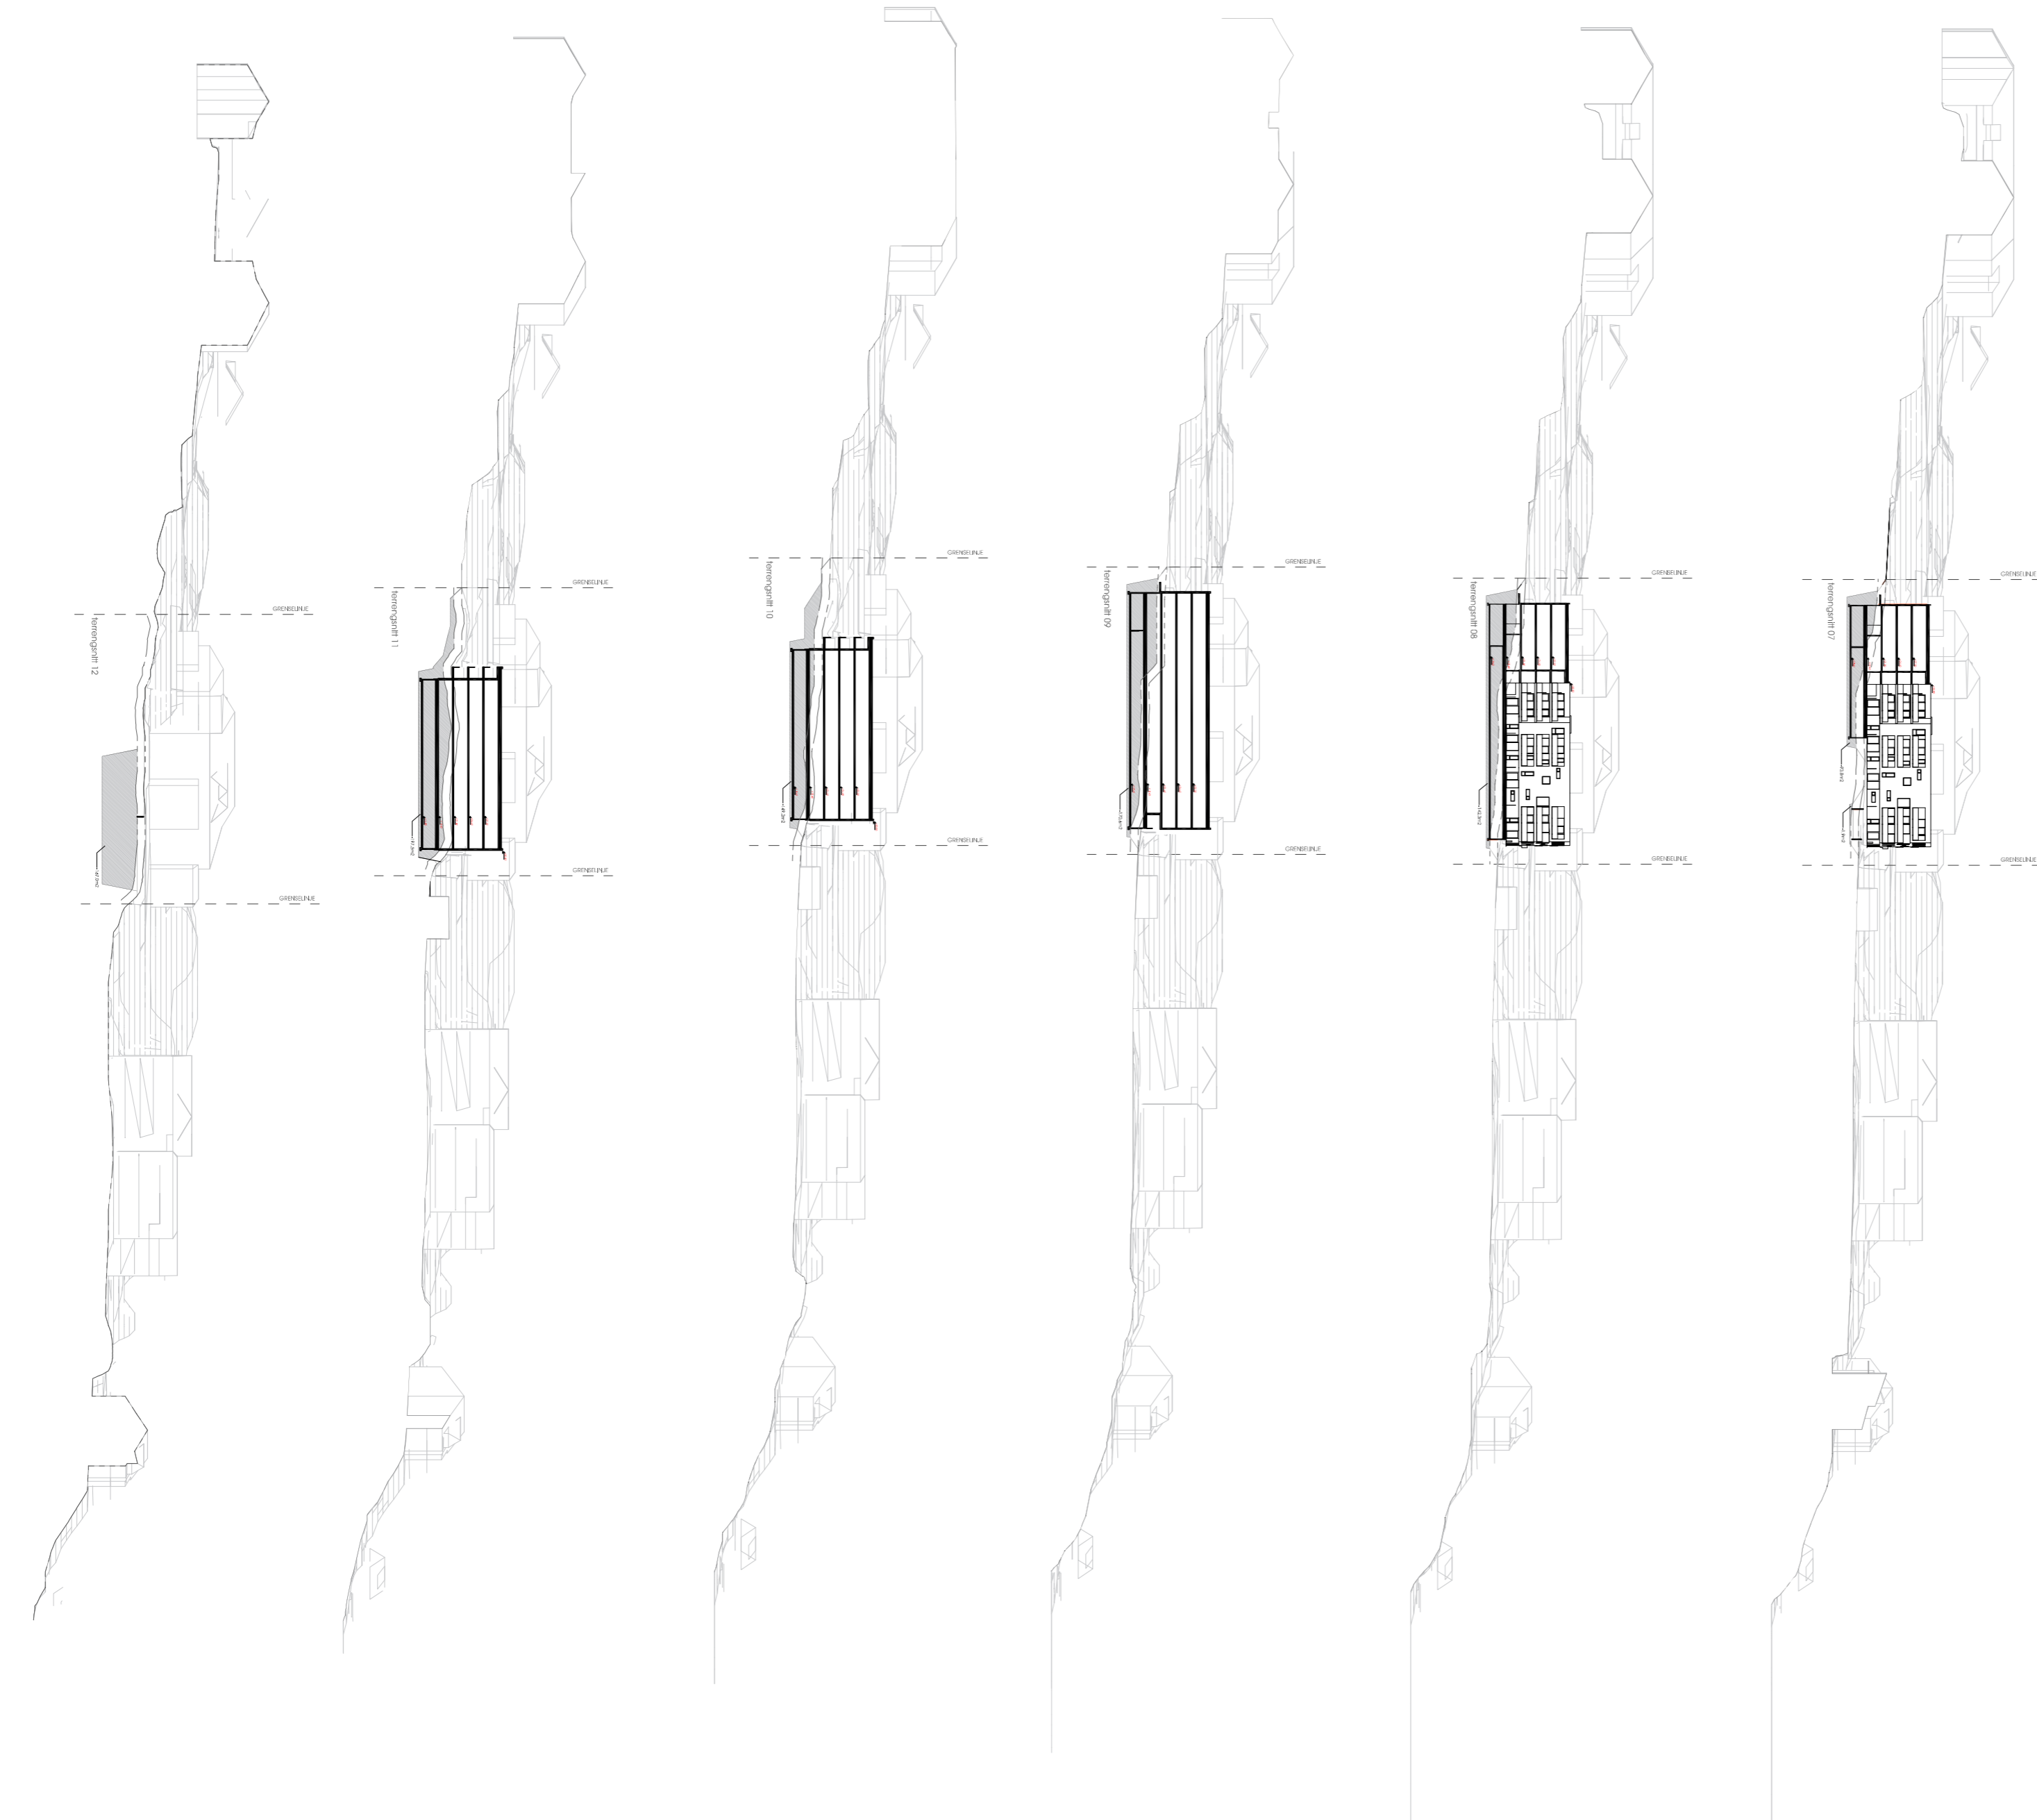


INDBOULEV 15

08.01.16 EA KC
DAV TEGNKONTOR

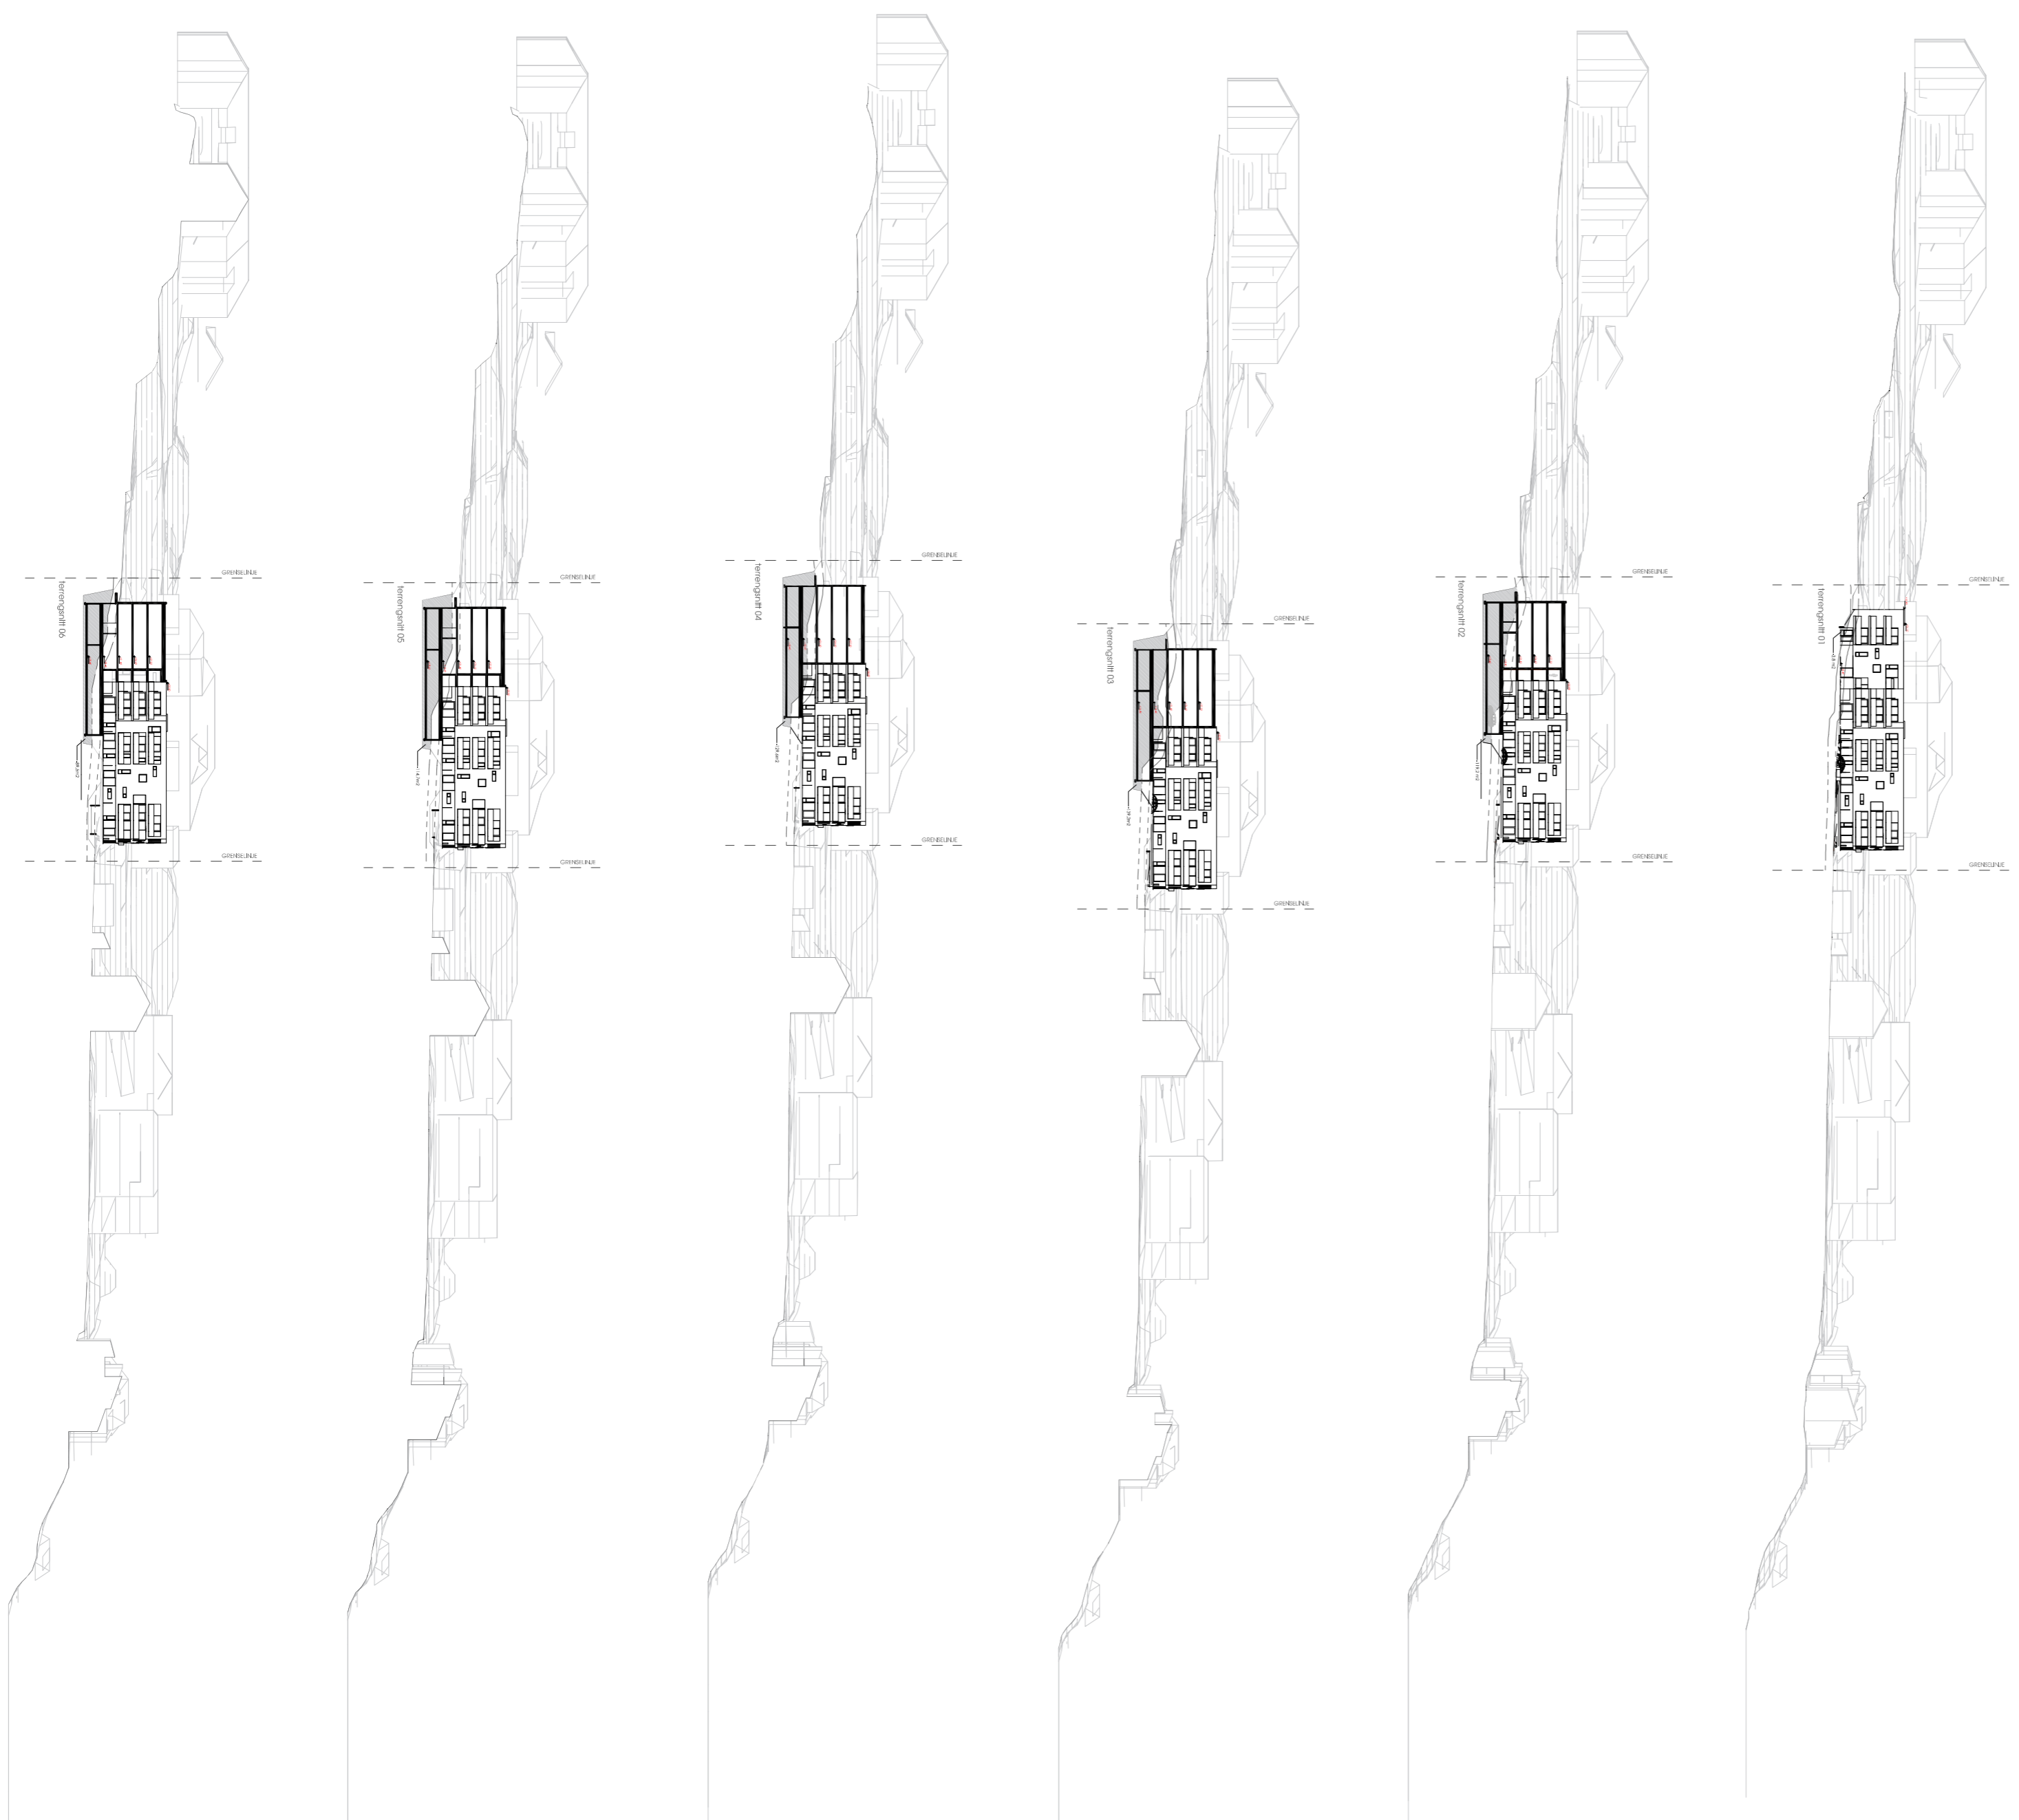

A DIVERSE JUSTERINGER
REV. REBRICH GJELDER.

knarvik B5
kvassnesvejen

EN TOTALETREPRISE VED STOLZ BOLIG AS

TERRENGSNITT
SKISSE