




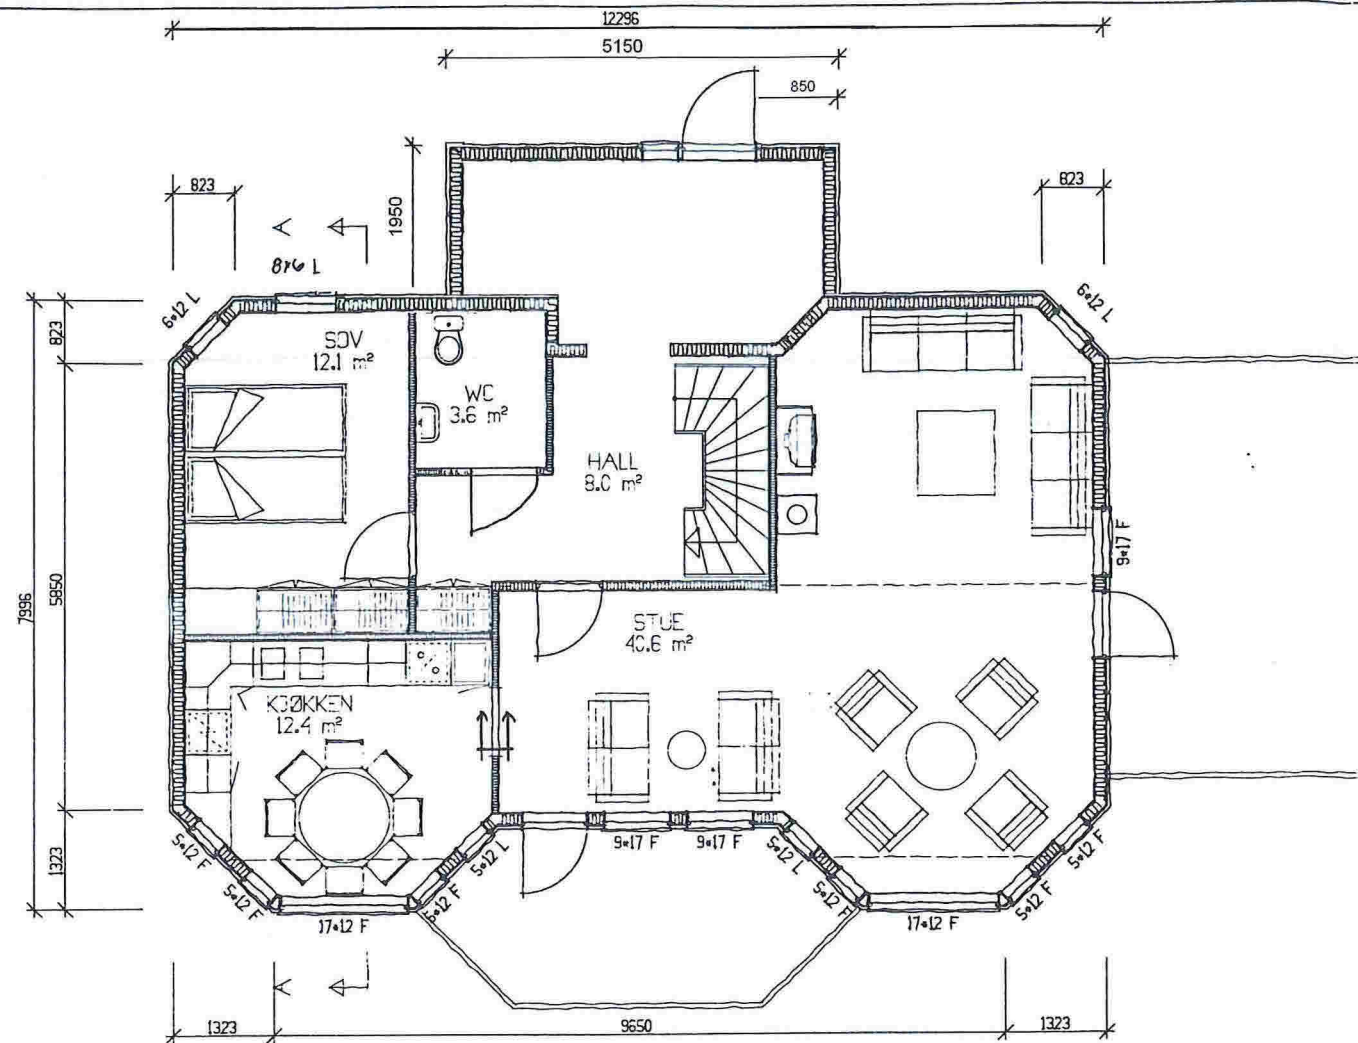


HOVEDPLAN

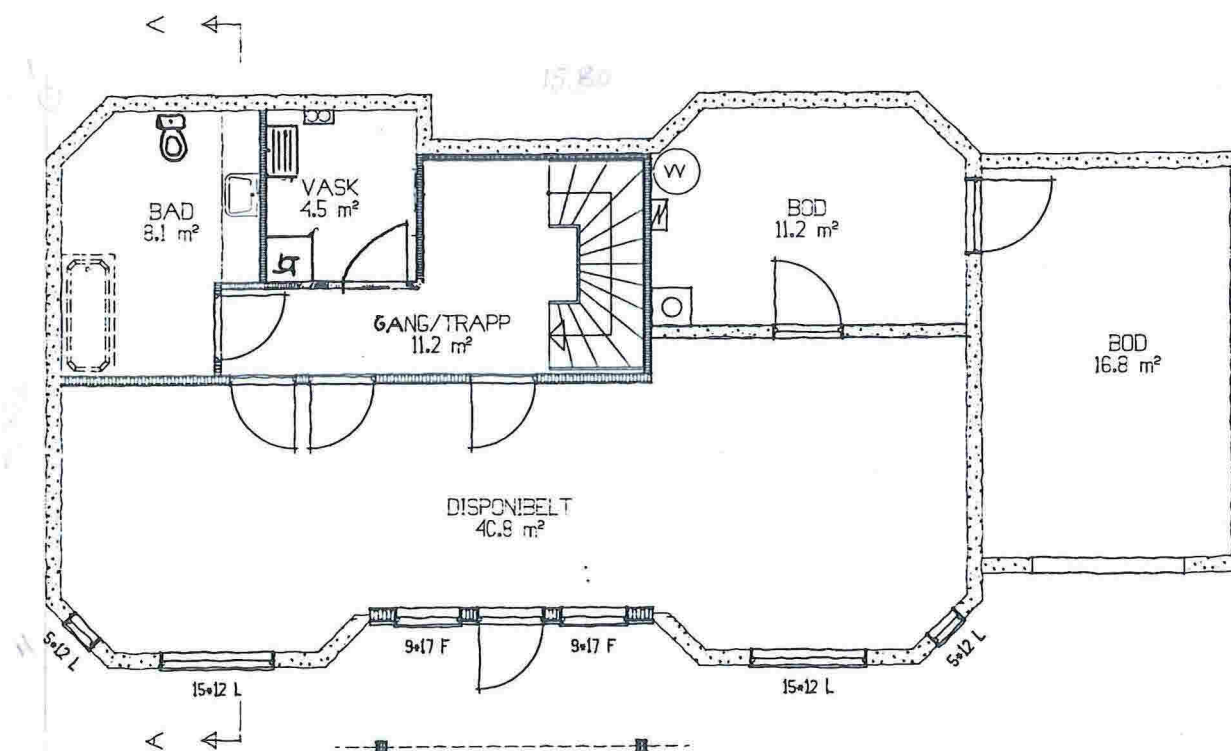

SOKKELPLAN

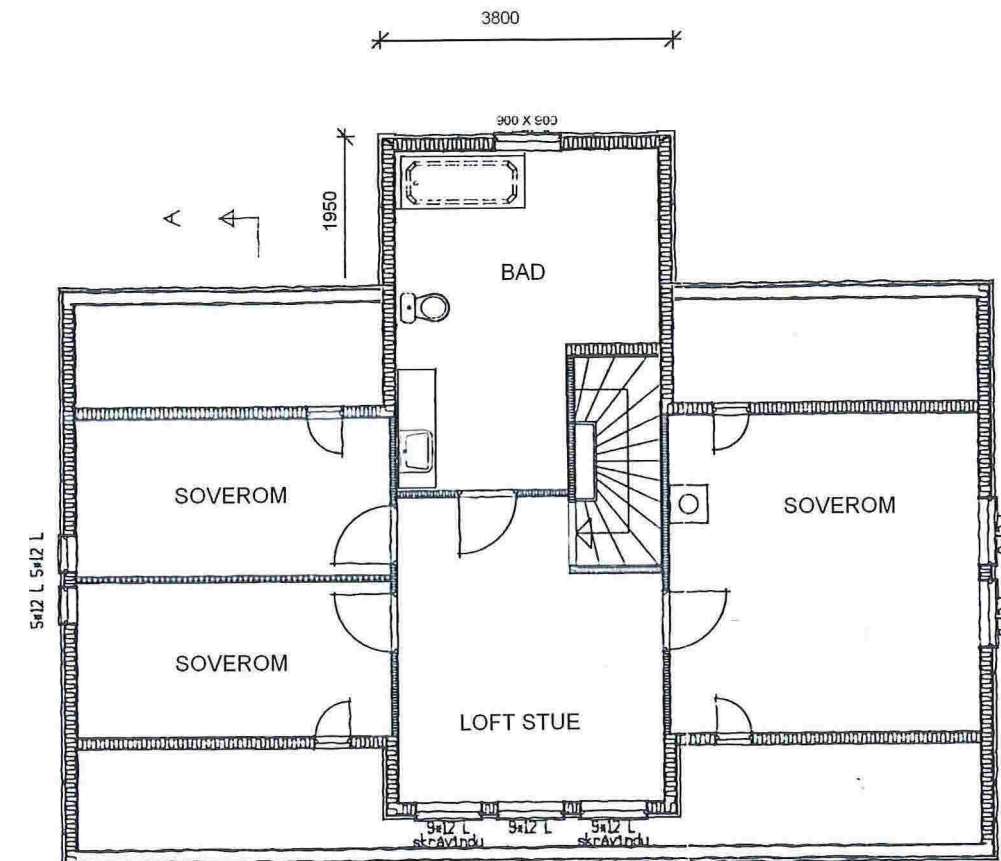


LOFTPLAN

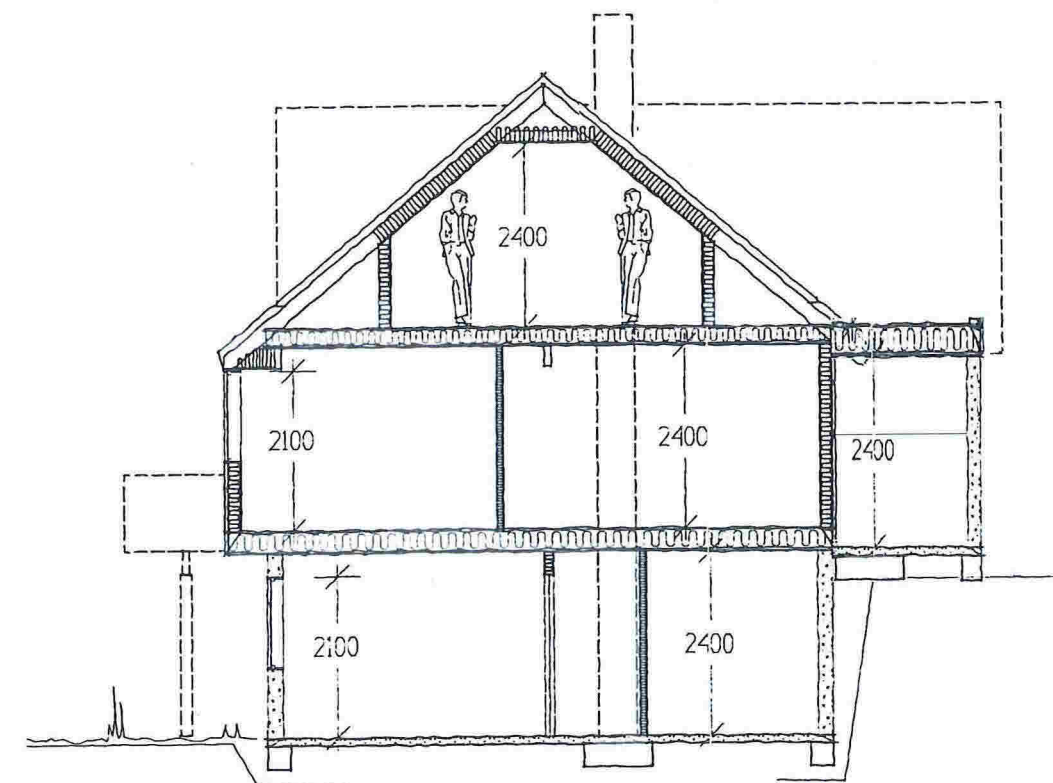


SNITT A-A.




FASADE MOT

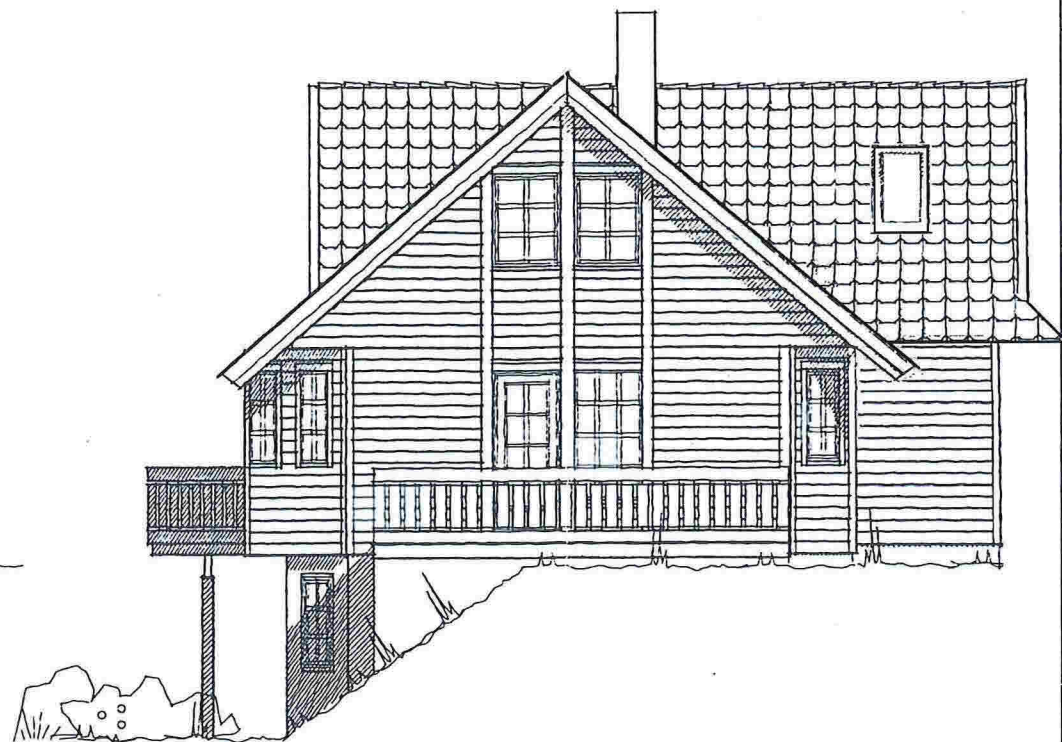

FASADE MOT

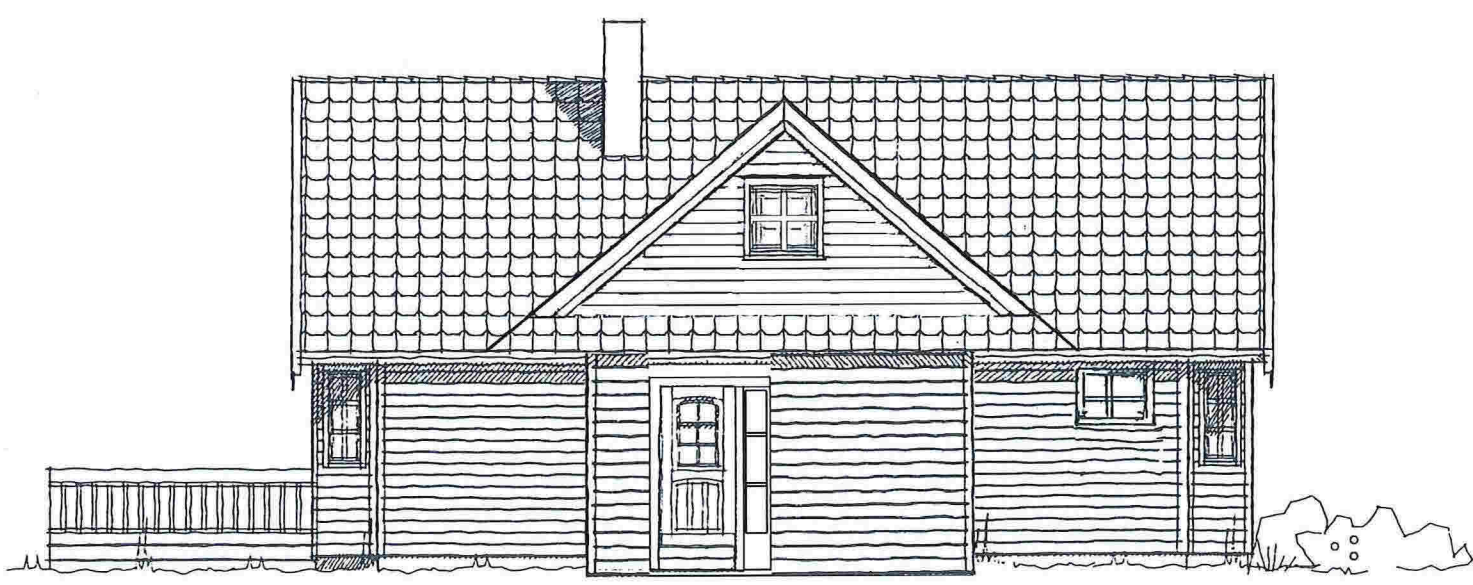

FASADE MOT

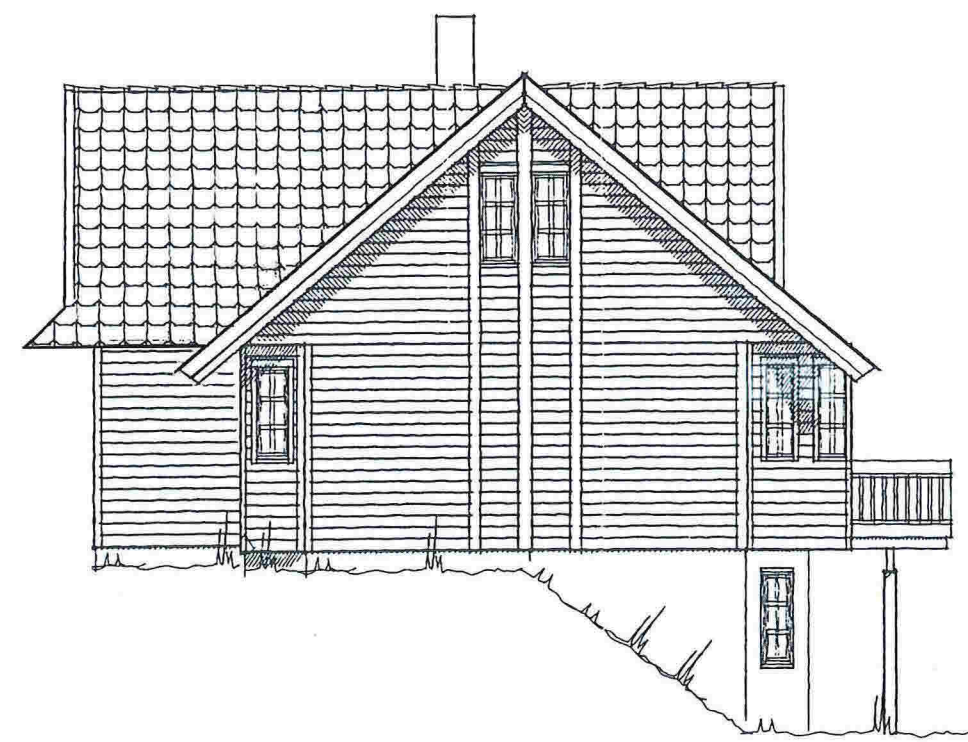

FASADE MOT

	Nr. A 05+	Hustype SIRIUS 2	'96 VAR.	Tegning FASADER	Eksisterende					Byggherre : SVEIN HENRIK NESSE					IBA : m²								
															Byggeplass : 5912 SETM		BRA-K : m²						
																				Kommune : LINDÅS		BA : m²	
																				Korr.:			
					Mål: 1:100					Arkitekt :					Arkiv:		Dato:		Sign.:				

Vedlegg 6 + 7

Tegninger. Eksisterende.

1 av 2