


Situasjonsplan 1:500

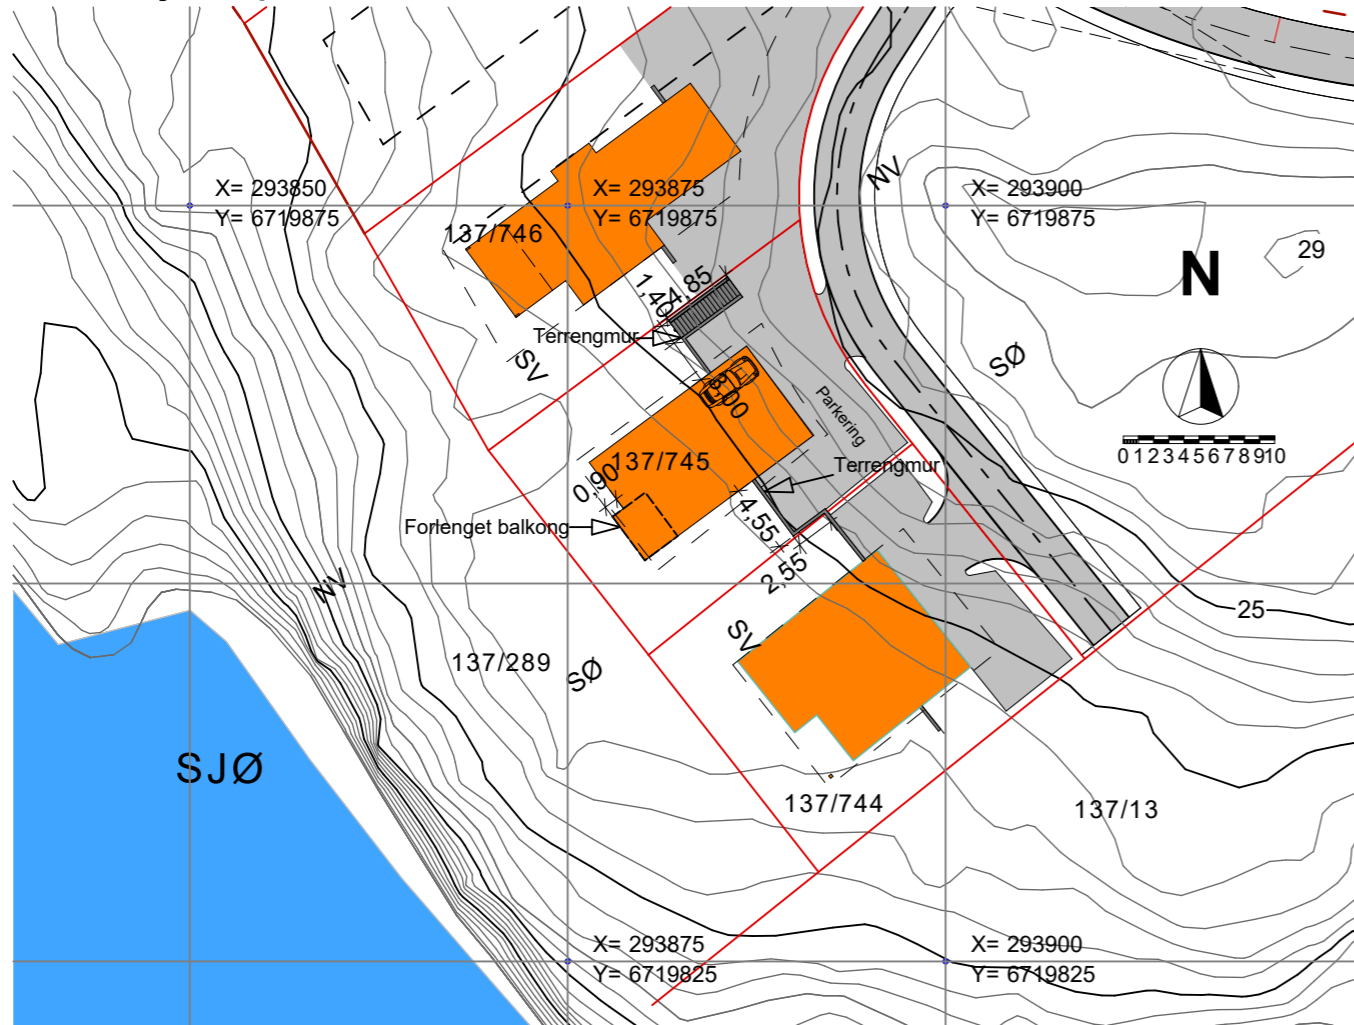

Tegnforklaring:

D1

N	Ø
P1 6 719 858,01	293 876,43
P2 6 719 865,72	293 886,83
P3 6 719 859,77	293 891,24
P4 6 719 852,06	293 880,83
- - - - -	= 4 mtr byggegrense
—	= Vann
—	= Avløp
▨	= Siktlinjer
Planering +20,0 - +23,15 mtr	

