


PROFIL NR.	0	50	100	150	200
HOR. KURV.	R=∞	R=-20	R=-15	R=∞	
BREDEDEUTV.					
TERRENG H.	37.00	37.23	37.47	38.52	38.33
PROFIL H.	37.00	37.23	37.47	38.52	38.33
VEG 4					

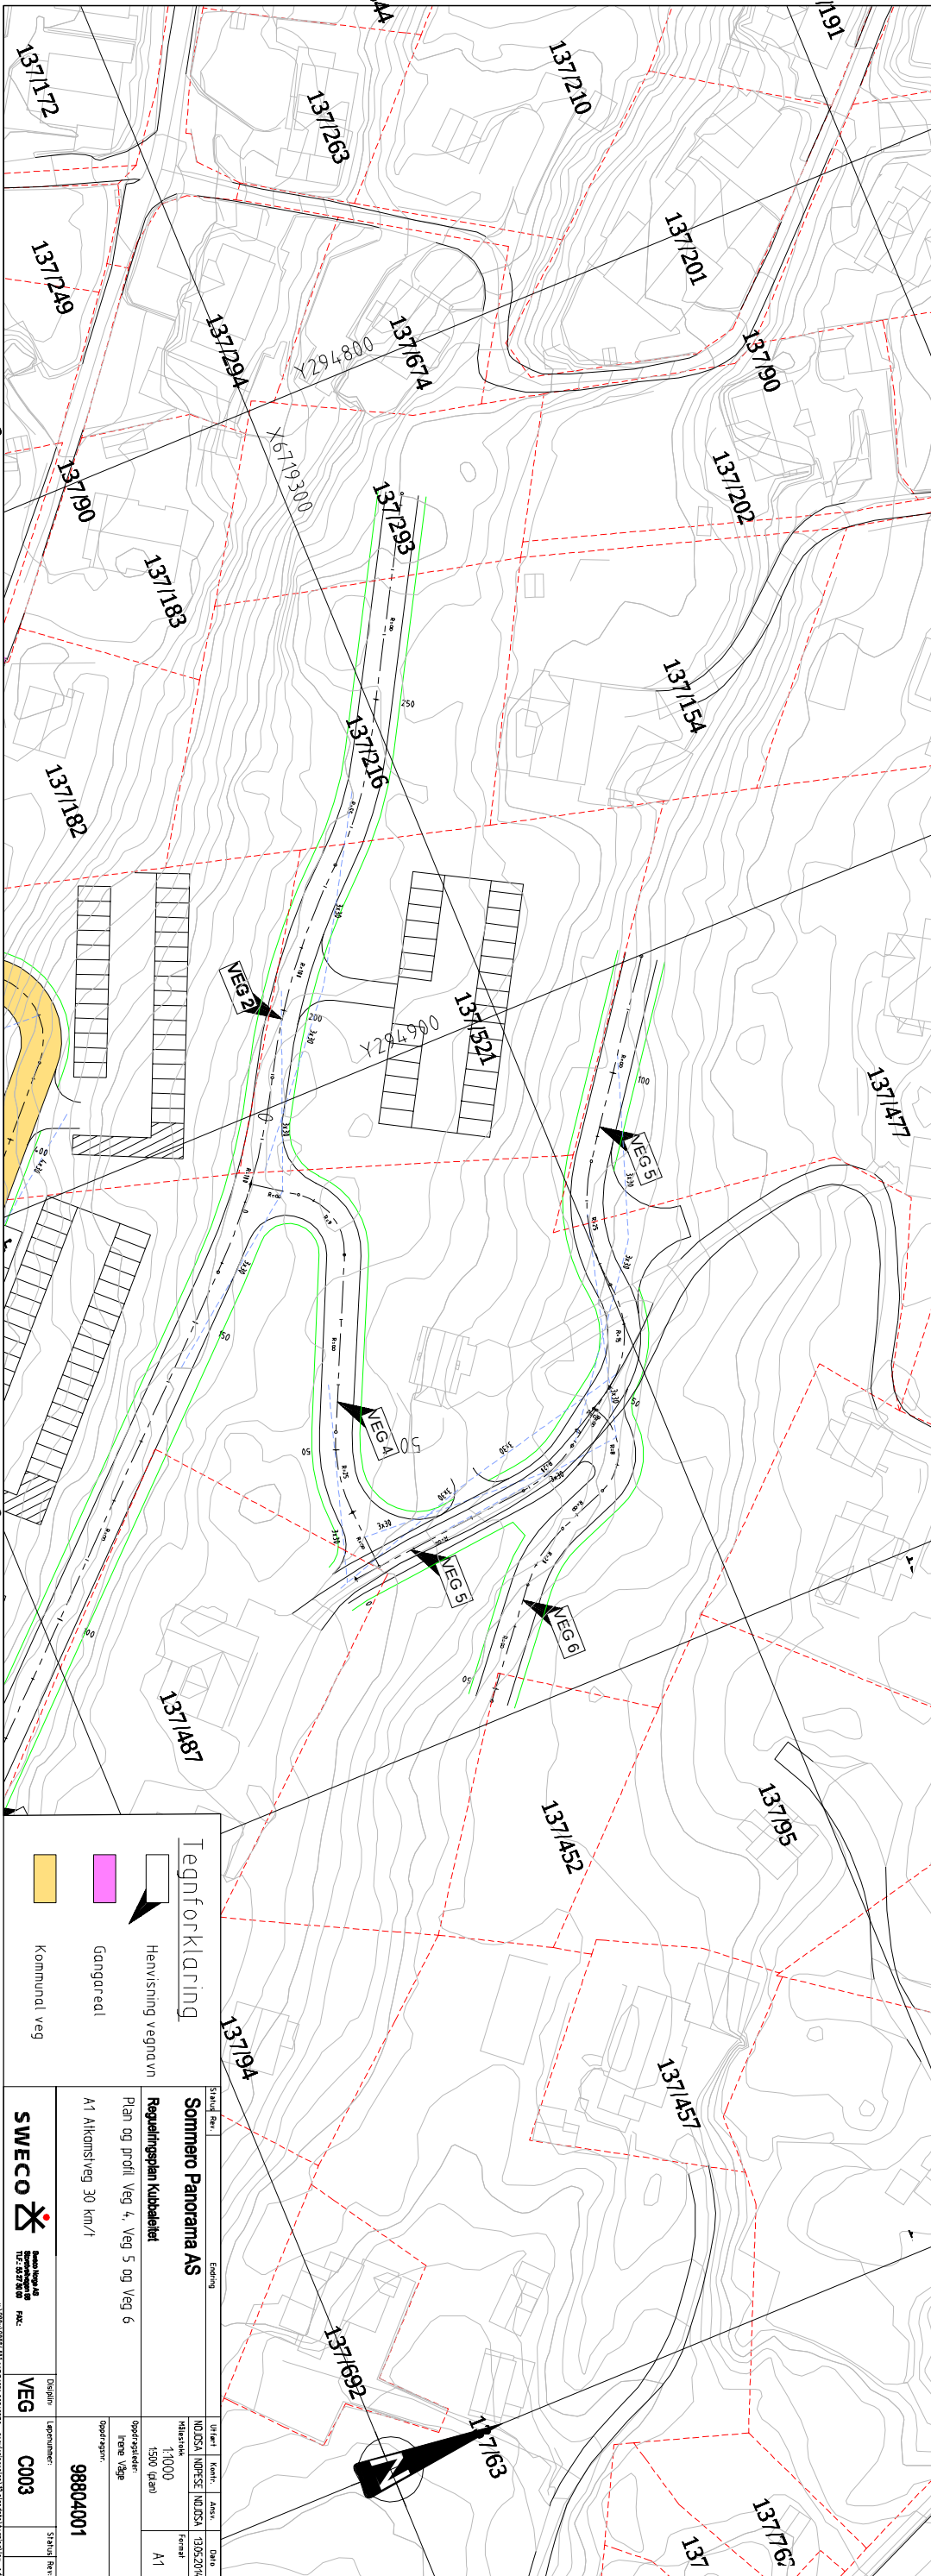

**Tegnforklaring**

- Hemvisning vegnavn
- Gangareal
- Kommunal veg

**Sommernø Panorama AS**

Reguleringsplan Kubbeleiet

Plan og profil Veg 4, Veg 5 og Veg 6


98804001

SWECO

VEG C003