



TILNEDLØP

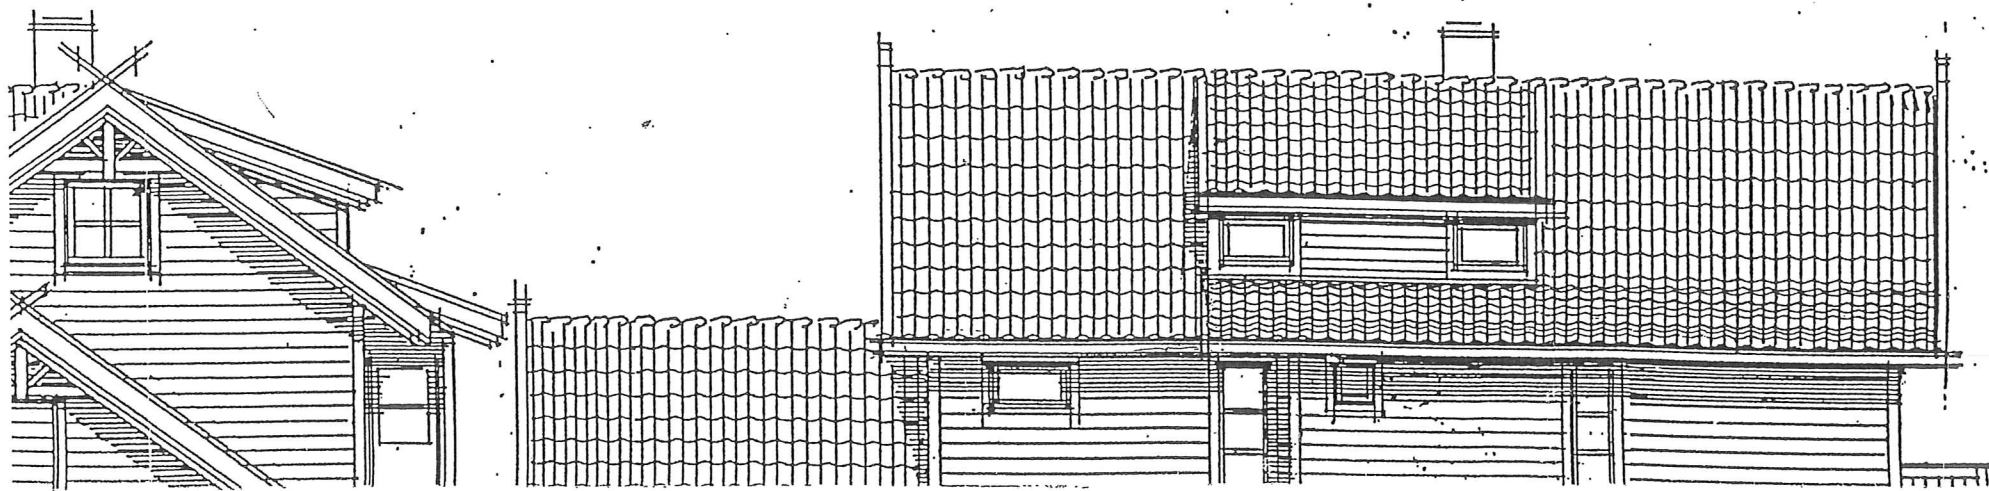


+ 714
+ 210
+




V. M. B. 911

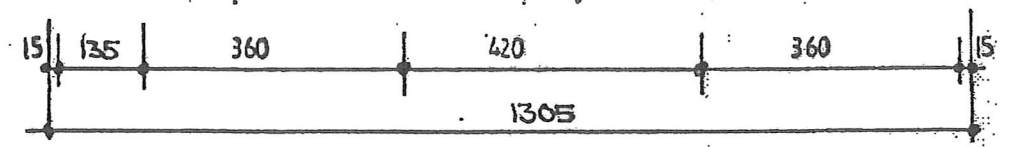

1. ETG. BRA: 94.5

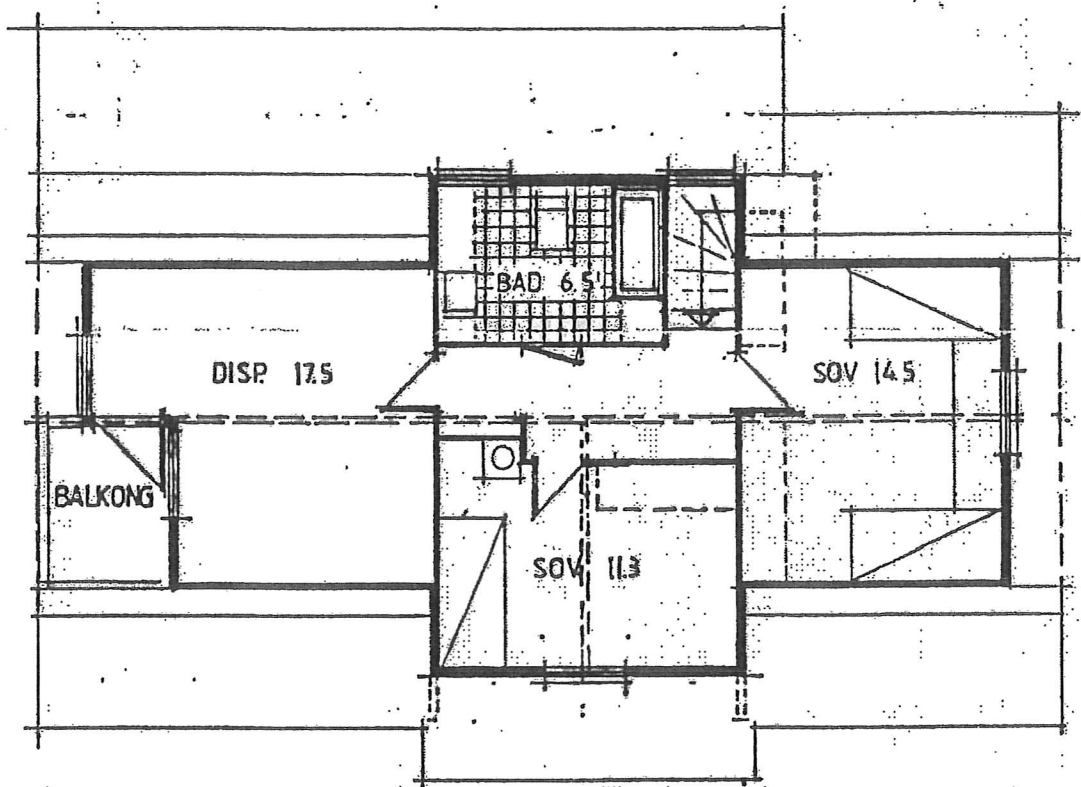


LOFTETG. BRA: 46.5

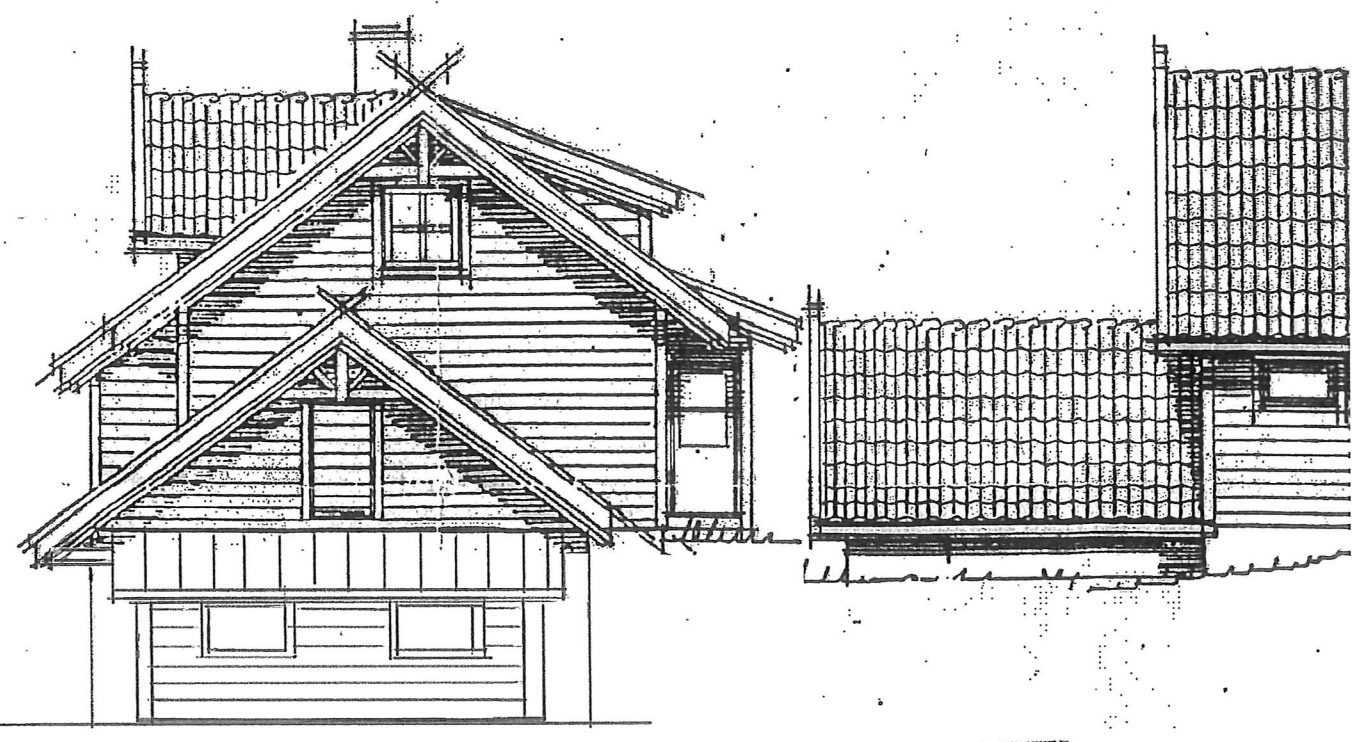

1282
L. J. H.
1871052/17.3


LINDAS KOMMUNE
TEKNISK ETAT
18 MAI 1995

HAN GAMA DEN
09 JUN 1995
BYGNINGSJEEN I LINDAS

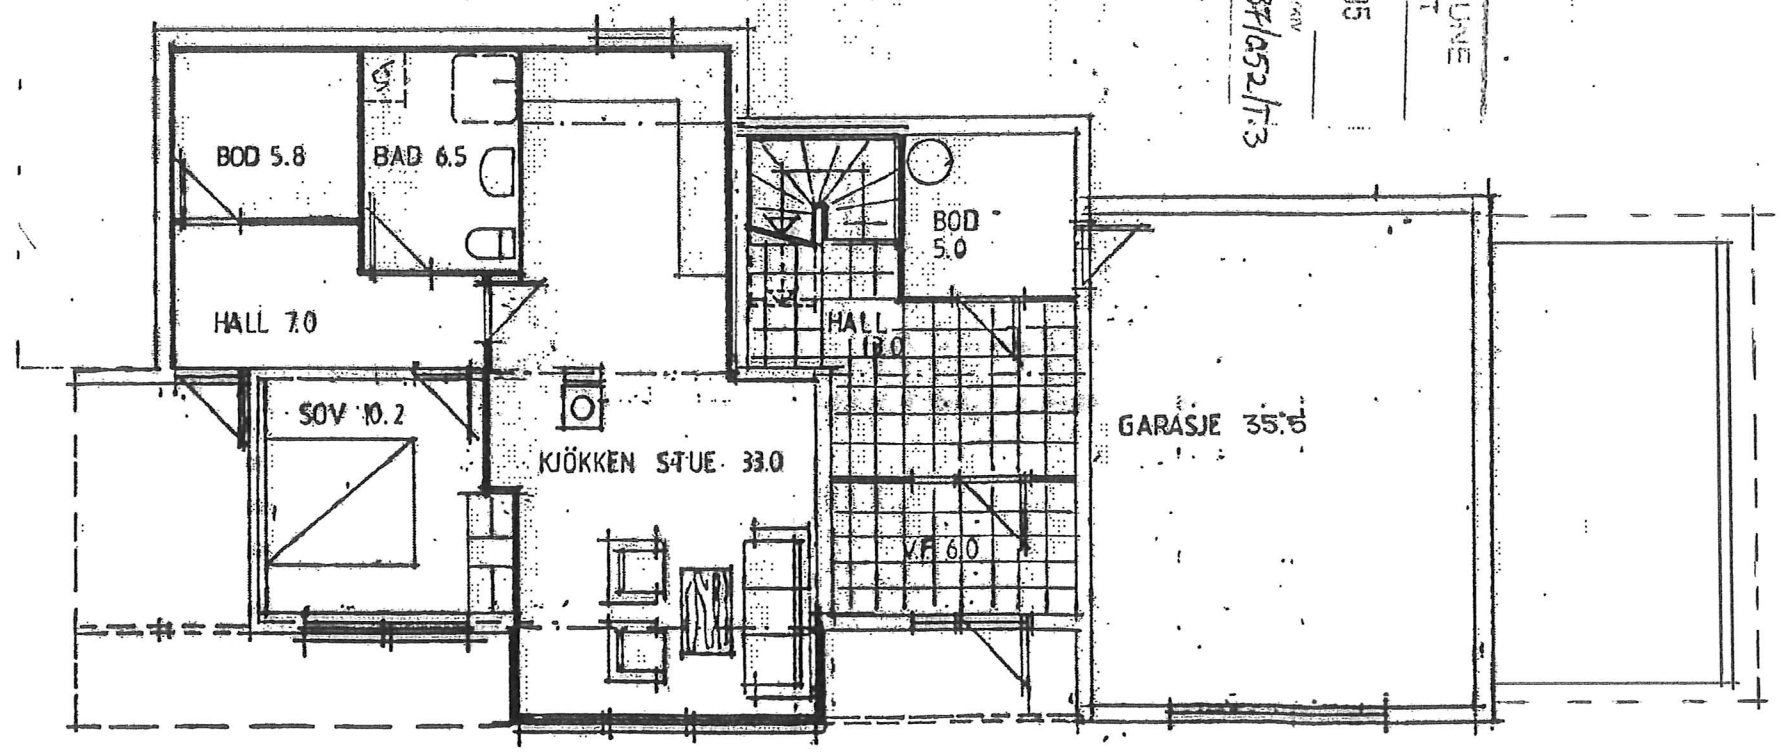

HYBELL. BRA 64.5

AREAL. TIL 1. ETG. 25.6

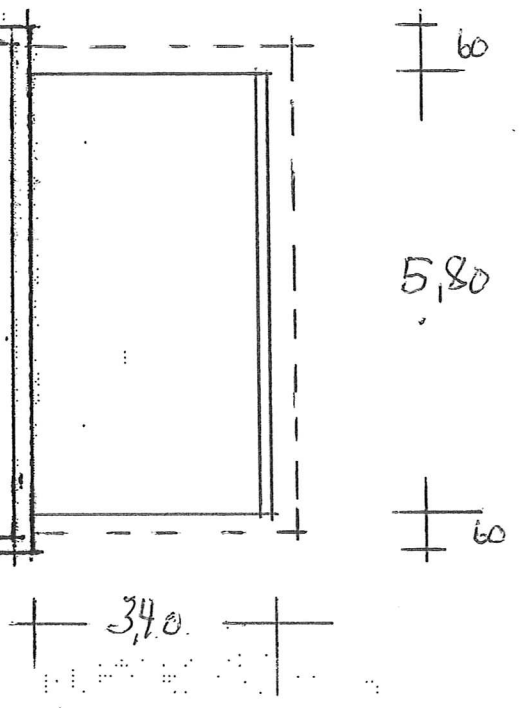

BYGGHERN
EINAI
TEGNING