



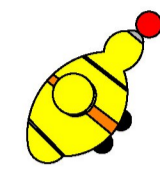


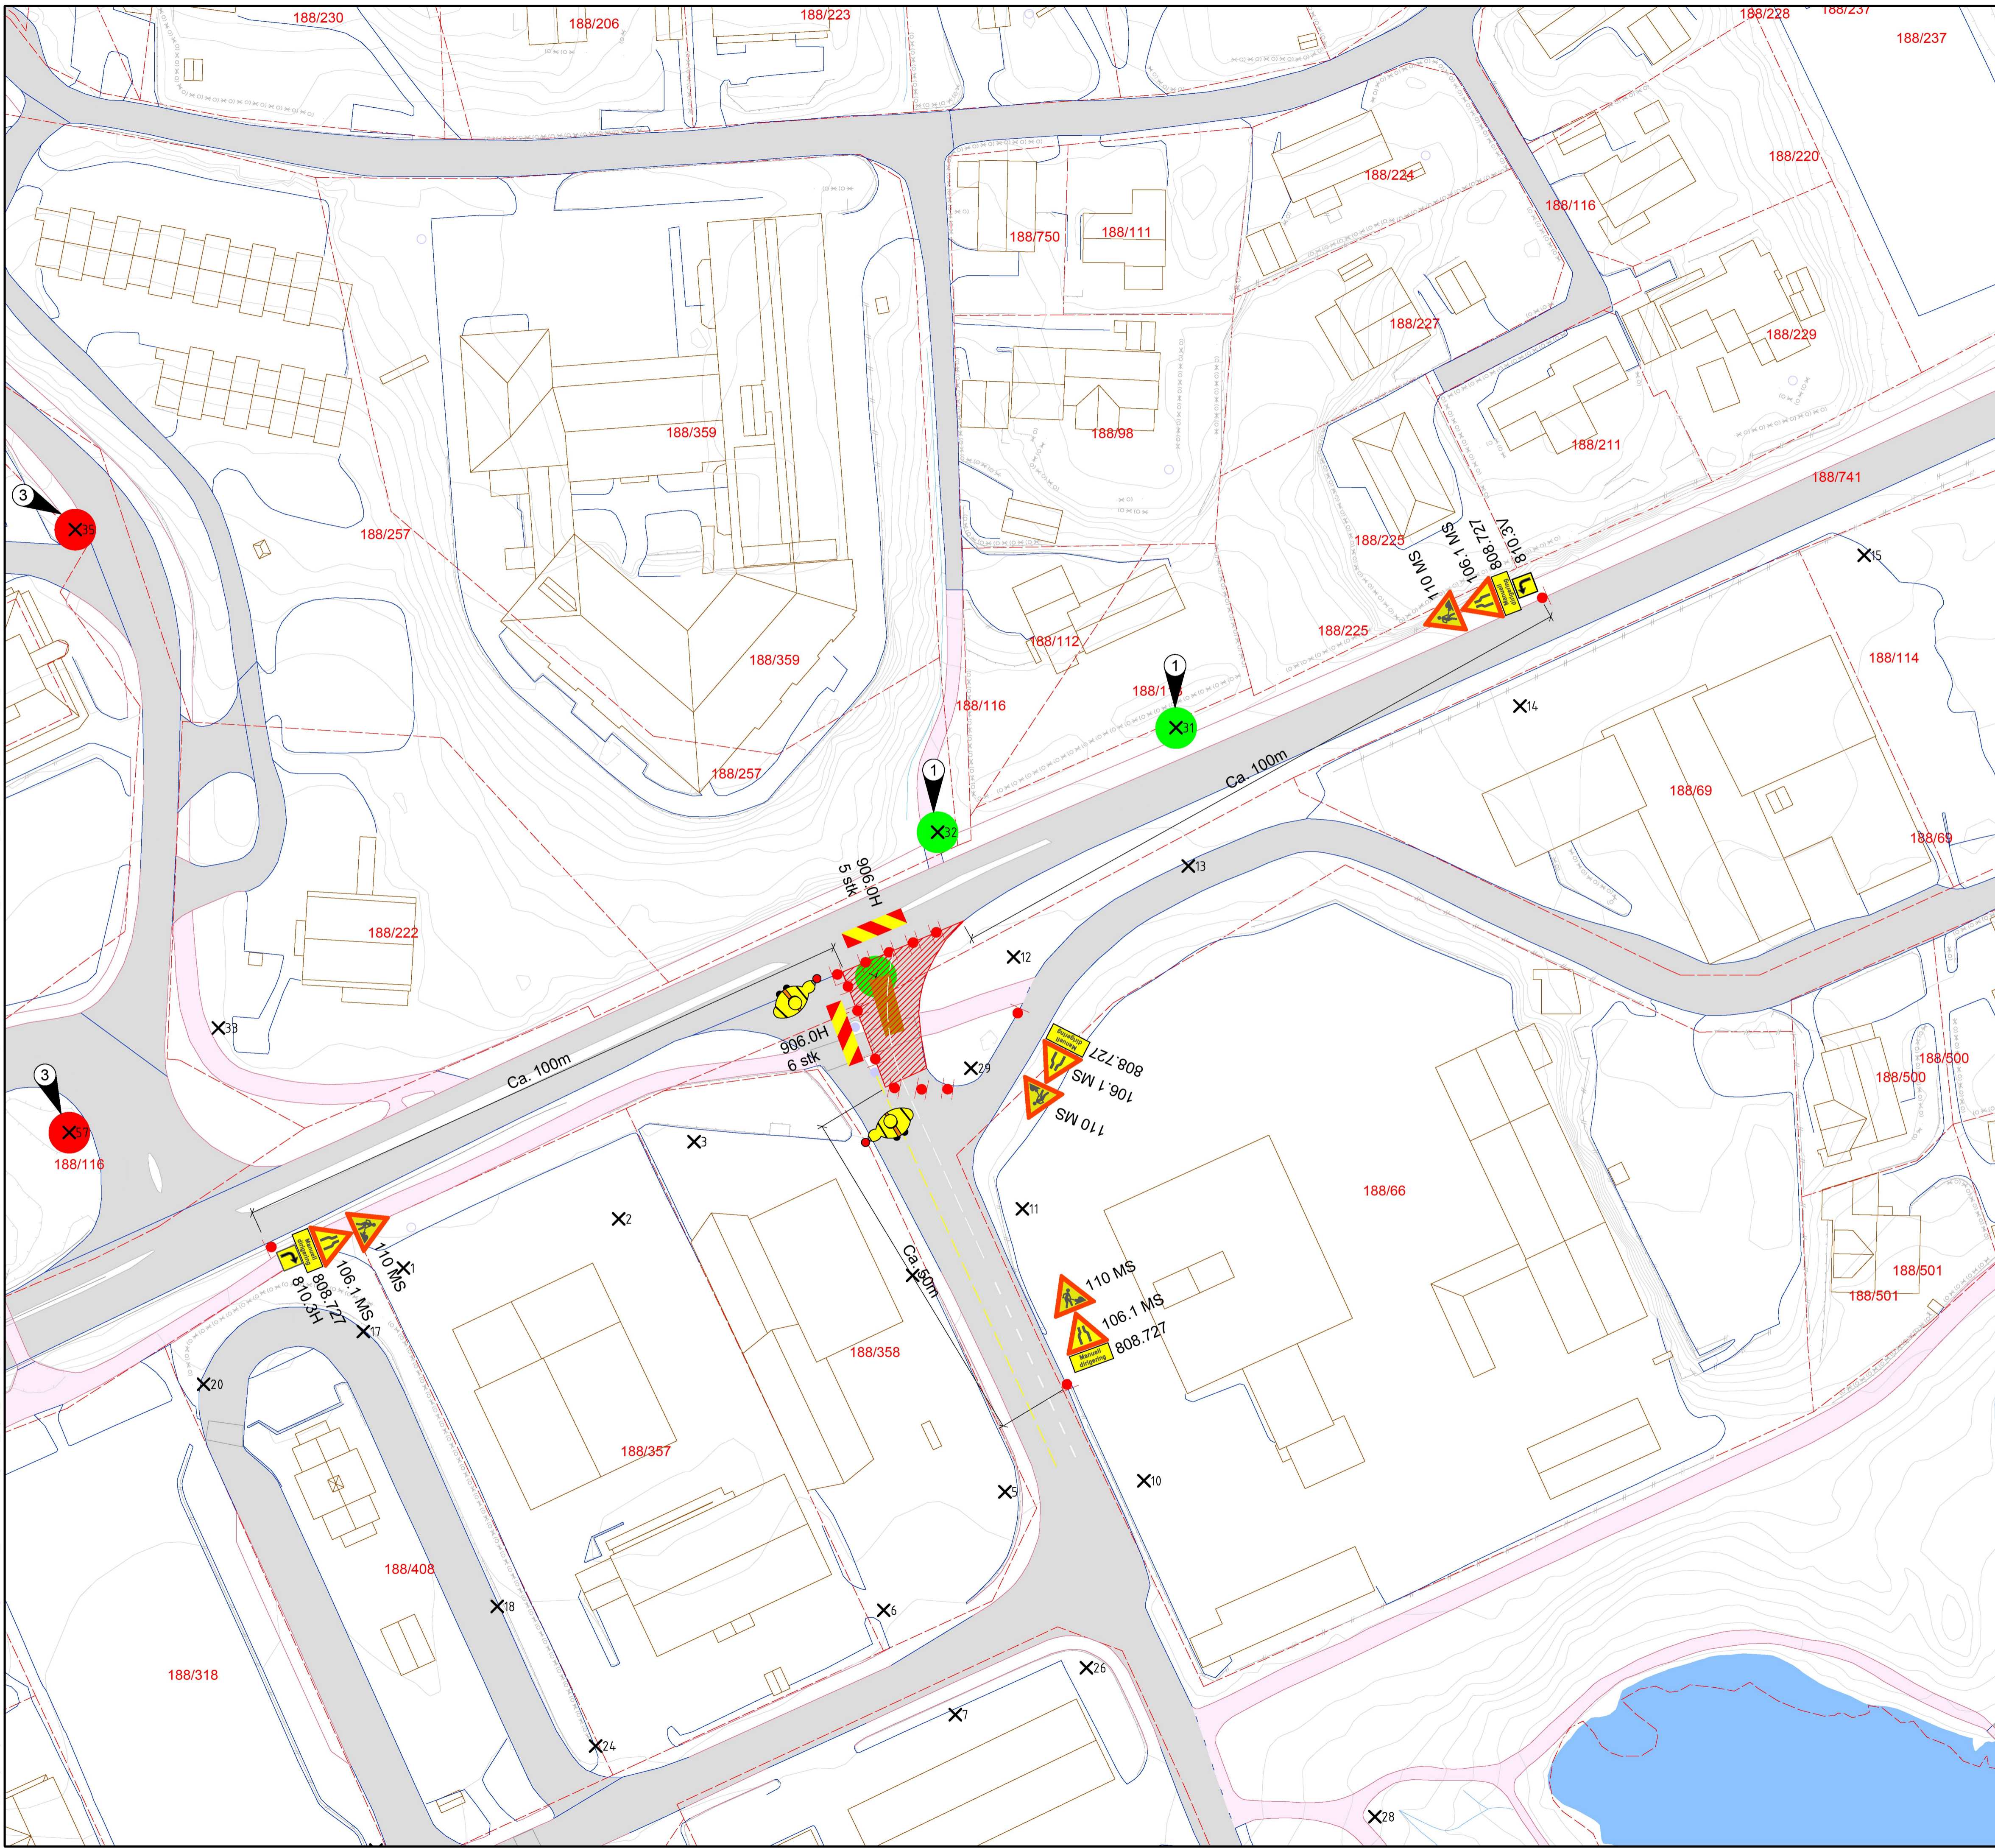




"X:\noroppdrag\Bergen\517065170657\BIM\Veg\Modell\T\_Arbeidsvarslingsplan\_krys\_ahell.dwg - K:\Mey - Plottet: 2017-03-02 11:29:3 - XREF = Inntatte borpunkt Knarvik 2017-02-16\_T\_Borepunkter\_Sw\_kommunen\_5170657\_T\_kart"



**TEGNFORKLARING**

-  Arbeidsområdet
-  Midlertidig skilting ensidig
-  Midlertidig skilting tosidig
-  Trafikkdirigent
-  Borerigg med vannvogn
-  Borepunkter kommunalveg
-  Borepunkter E39
-  Hensvisning til skisser arbeidsvarslng

 Statens vegvesen E39 Knarvik sentrum		Tegningsdato	
		Bestiller	Lindås kommune
		Prosjektleder	SVV, Lindås kommune
Arbeidsvarslingsplan Grunnboringer		Prosjekt nummer	Norconsult AS
		Prosjekt fase nummer	
		Arkivreferanse	
Reguleringsplan		Målestokk A1-format	
		Koordinatsystem	UTM sone 32/NN2000
		Tegningsnummer / revisjonsbokstav	X001
Utarbeidet av	KrMey	Kontrollert av	OB
Godkjent av	OB	Konsulentarkiv	5170657