



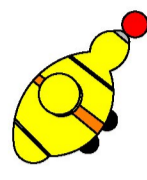


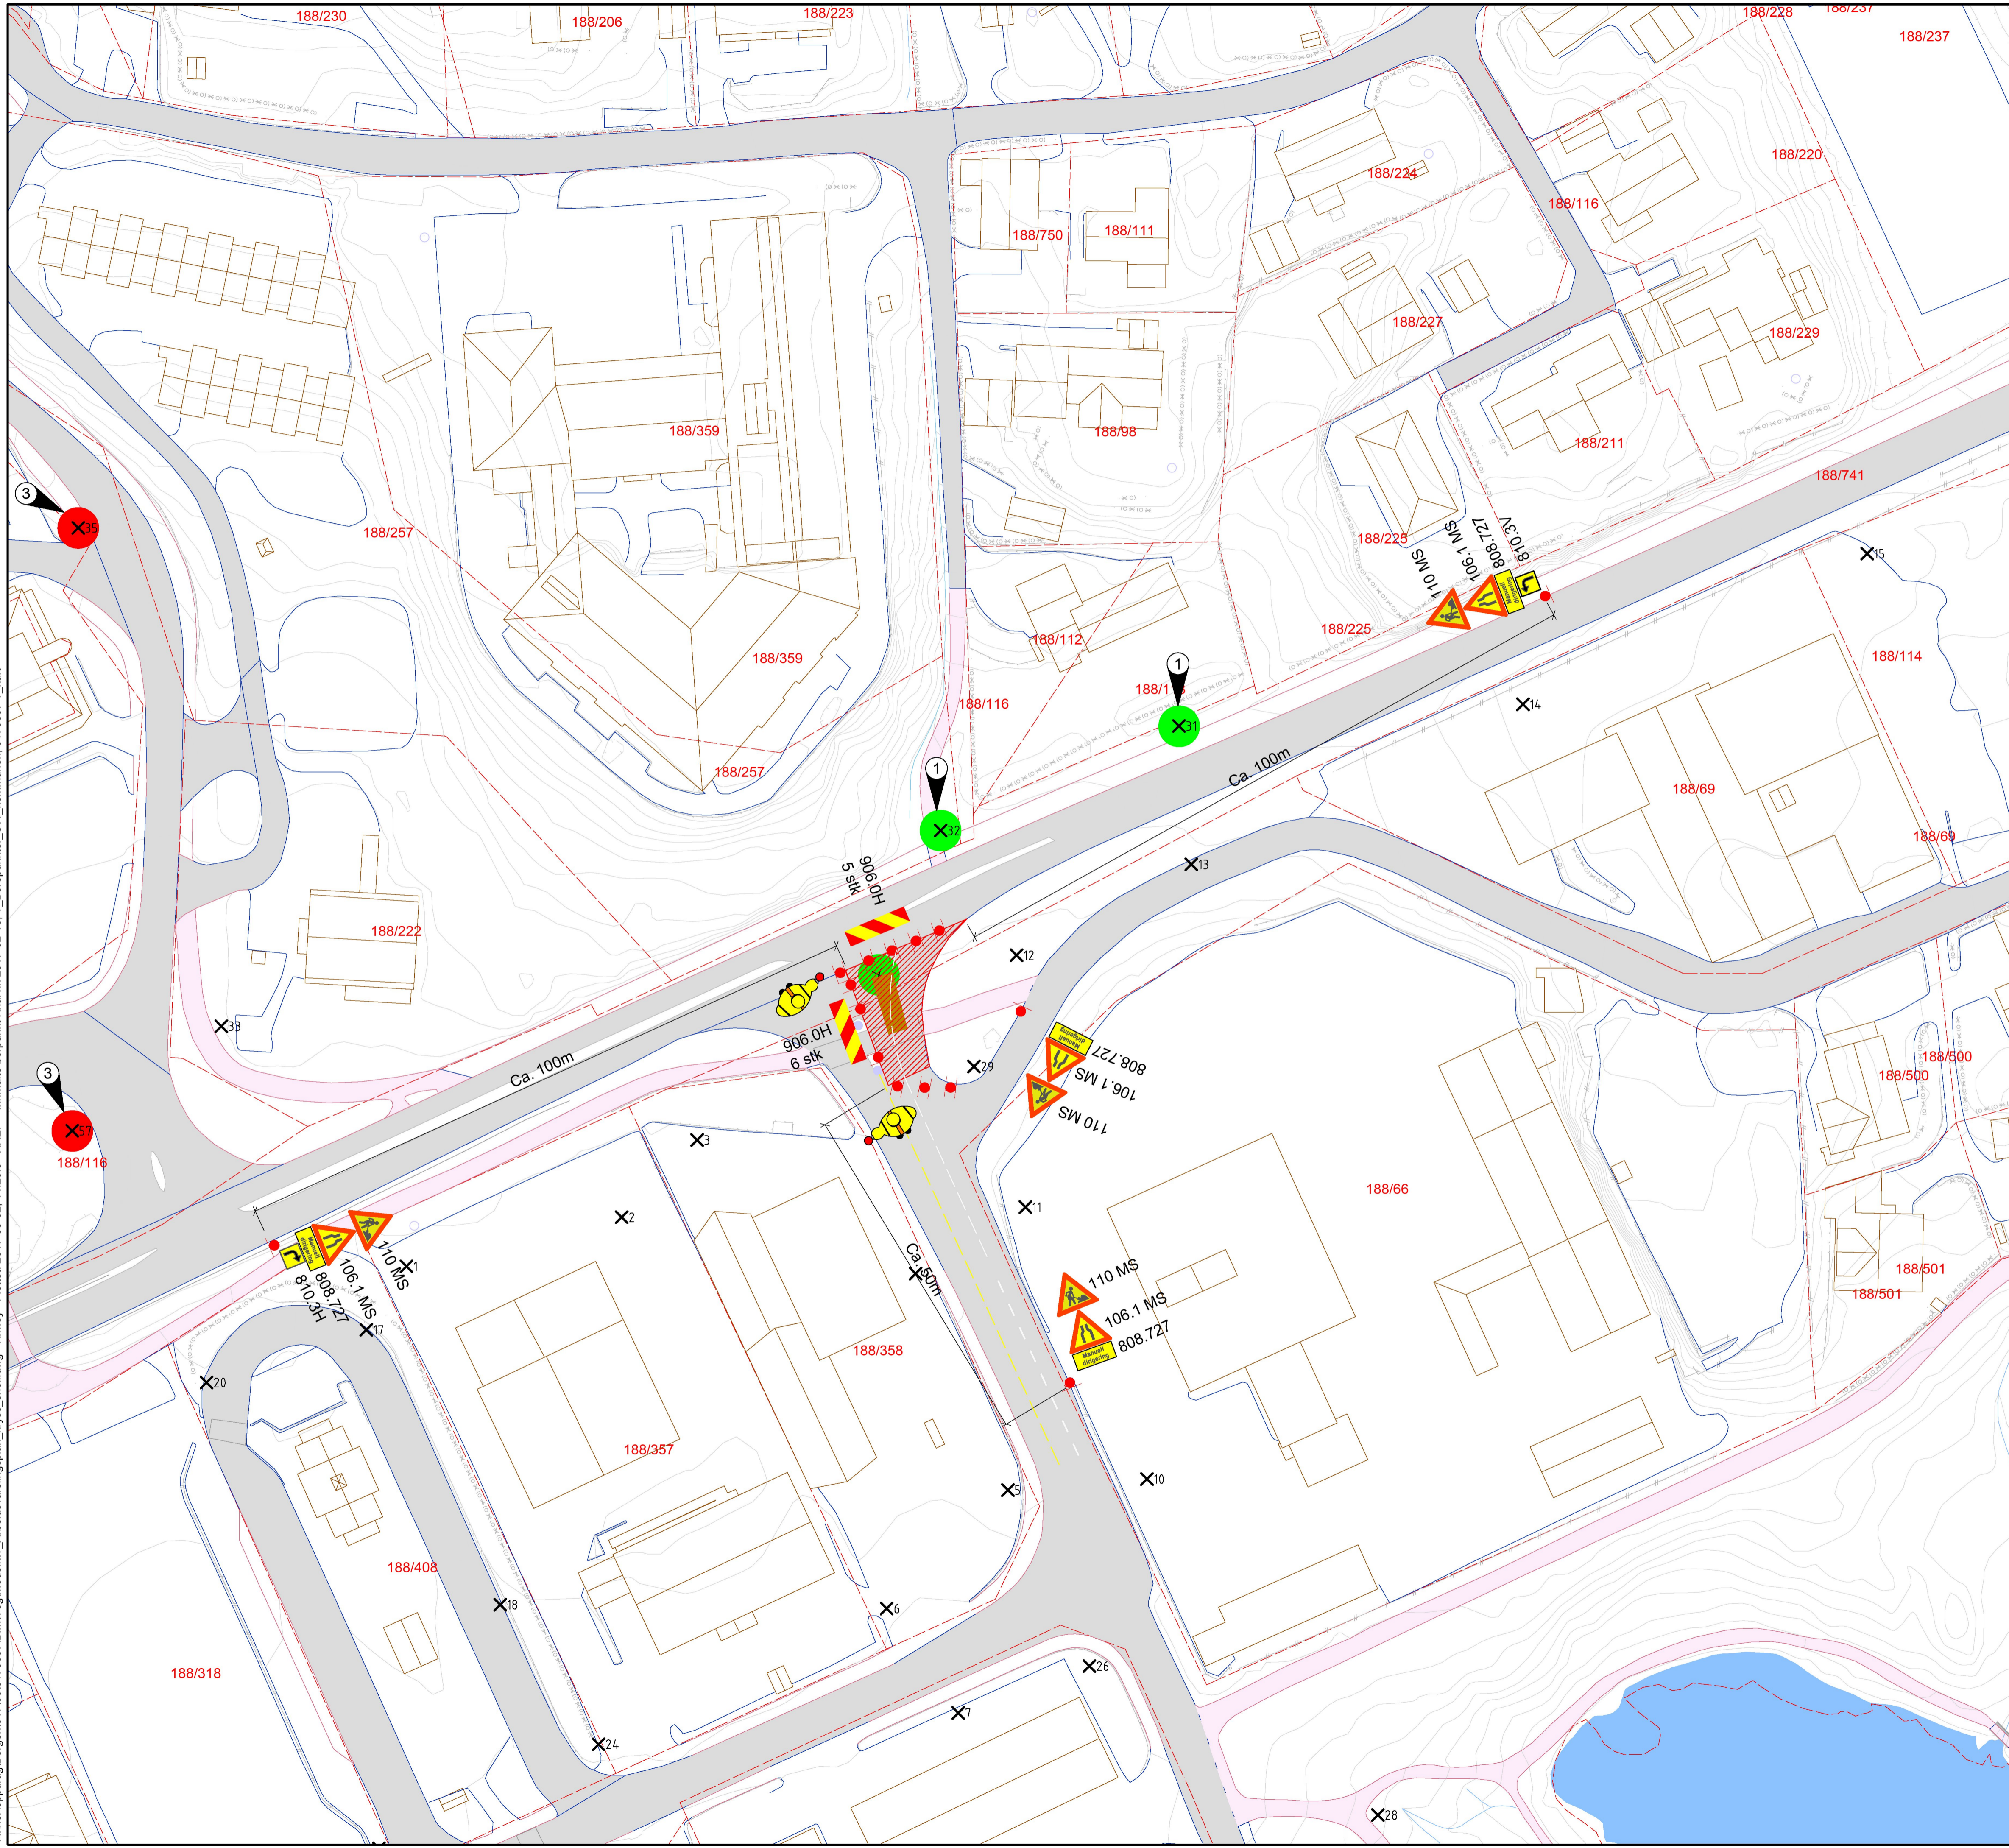




\X:\noroppdrag\Bergen\5170657\BIM\Veg\Modell\T_Arbeidsvarslingsplan_krys.sshell.dwg - K:\Mey - Ploiet: 2017-03-02, 11:29:3 - XREF = Innmålte bopunkt Knarvik, 2017-02-16, T_Borepunkter_Sw_kommunen, 5170657_T_kart



- ### TEGNFORKLARING
-  Arbeidsområdet
 -  Midlertidig skilting ensidig
 -  Midlertidig skilting tosidig
 -  Trafikkdirigent
 -  Borerigg med vannvogn
 -  Borepunkter kommunalveg
 -  Borepunkter E39
 -  Hensvisning til skisser arbeidsvarsling

 Statens vegvesen E39 Knarvik sentrum		Tegningsdato Bestiller Produsert for Produsert av Prosjektnummer Prosjektfase Arkivreferanse Målestokk A1-format	Lindås kommune SVV, Lindås kommune Norconsult AS
Arbeidsvarslingsplan Grunnboringer		Koordinatsystem UTM sone 32/NN2000	
Utarbeidet av KrMey	Kontrollert av OB	Godkjent av OB	Konsulentarkiv 5170657 Tegningsnummer/ revisjonsbokstav X001