
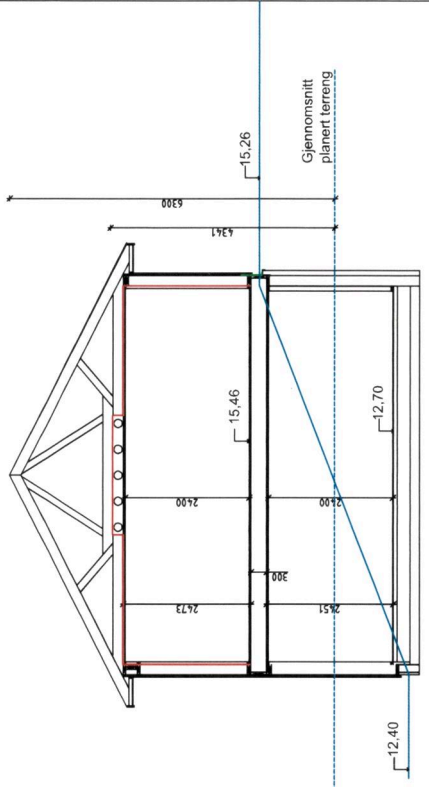
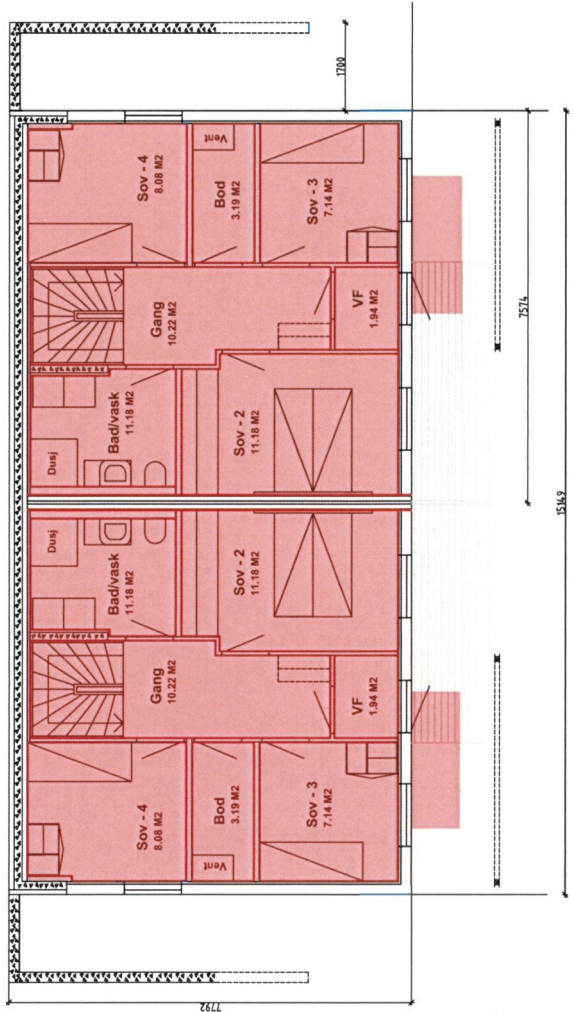


Q-7

BRA.
 Bolig Plan 1: 102,76 m²
 U/balkong : 5,20 m²
 Bolig Plan 2: 101,20 m²
 Balkonger : 18,20 m²
 Parkering : 47,50 m²
 SUM BRA: 274,86 m²

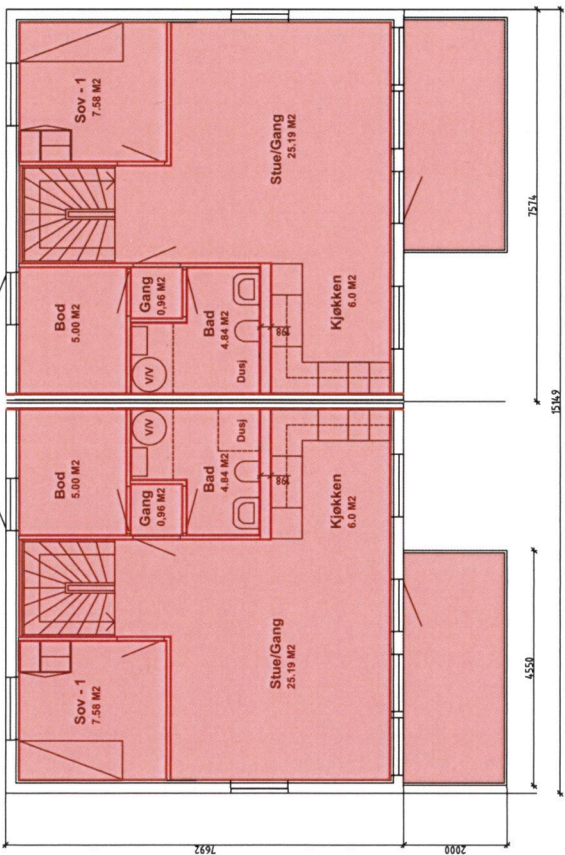

TOTALE AREAL 930 m²
 MÅFJ BYGGEBARET AREAL 372 m² (40%)
 AREAL BEBYGGELSE 275 m² (30%)

Rev. 06.03.2017
 Rev. 26.01.2017

Tiltskriver: Hera Eiendom AS		Dato: 06.12.2016	
Adresse: Stormsvika	GNR: 123	BNR: 100	
Målestokk: 1:100	Sign. JKO		
Tegning: TOMANNSBOLIG PLAN OG SNITT		Tegn.nr.: 06-16_1	