




Fasade mot:Vest

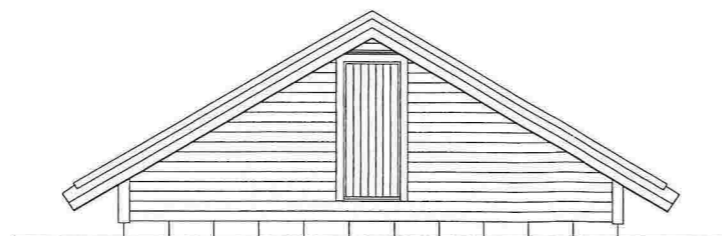




Fasade mot:Nord

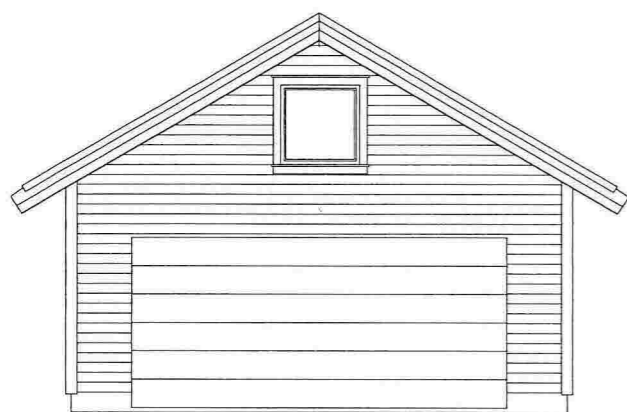

Fasade mot:Sør

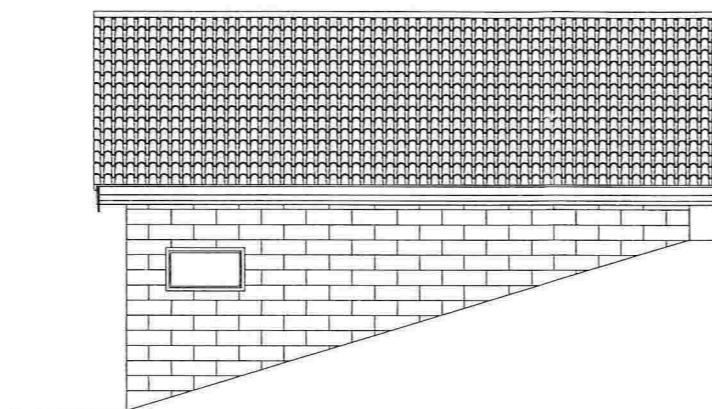

Fasade mot:Øst

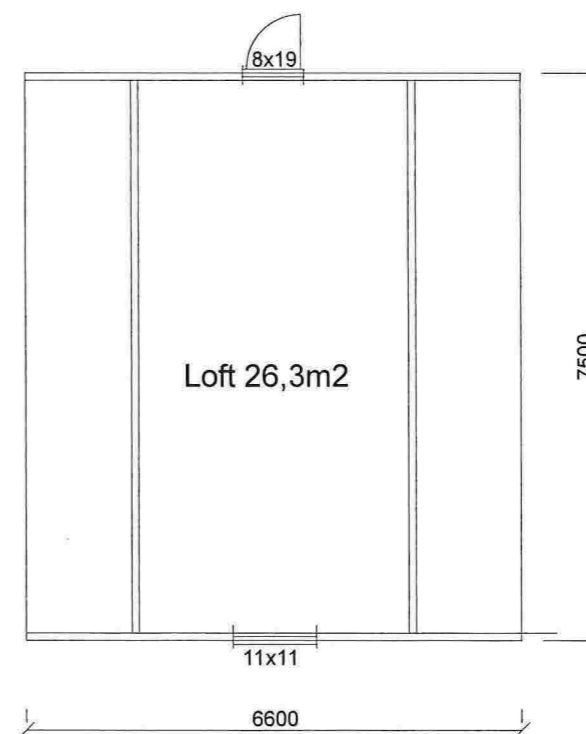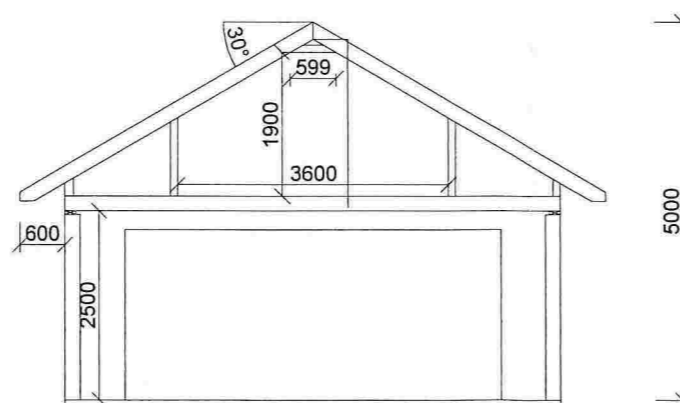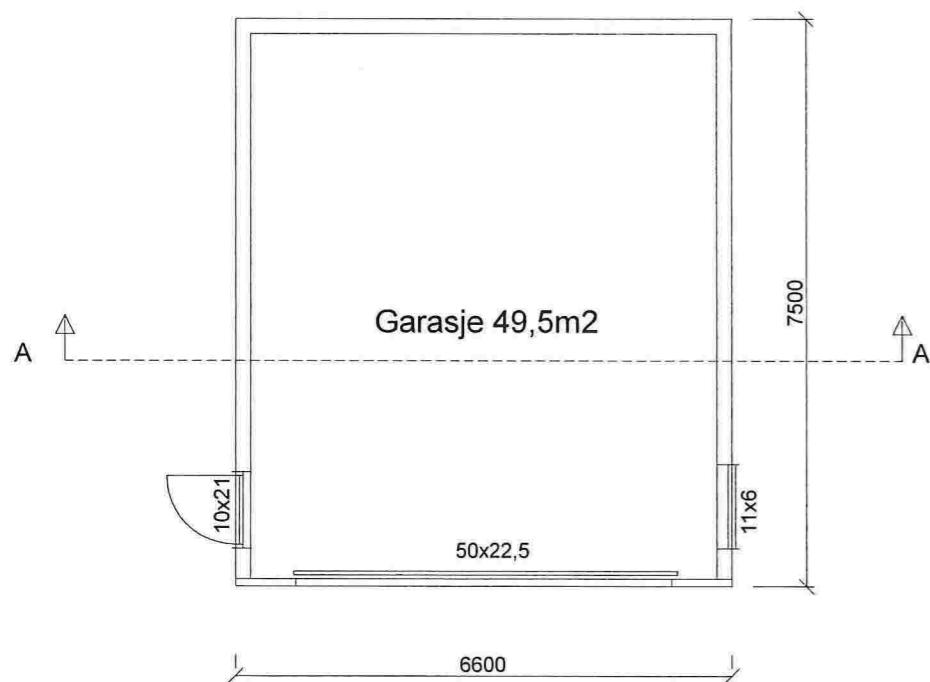

	BRA I M2
Garasje	44
SUM	44

BYA= 49,5 M2

Tiltakshaver: <b>Kjetil Nepstad</b>			
Tegning: <b>PLAN &amp; SNITT OG FASADE GARASJE</b>			
Dato: 08.04.2016	Konstr./Tegnet: E.T	Målestokk: 1:100	Tegn nr: 101
Rev: 13.05.2016	G.nr/B.nr: 26/11	Kommune: Lindås	

**Kålås & Sønn byggevarehandel AS**

Sauvågen 83, 5915 Hjelmås  
Tlf 56353370, Faks 56353481