



Plan 1 etasje 1:100

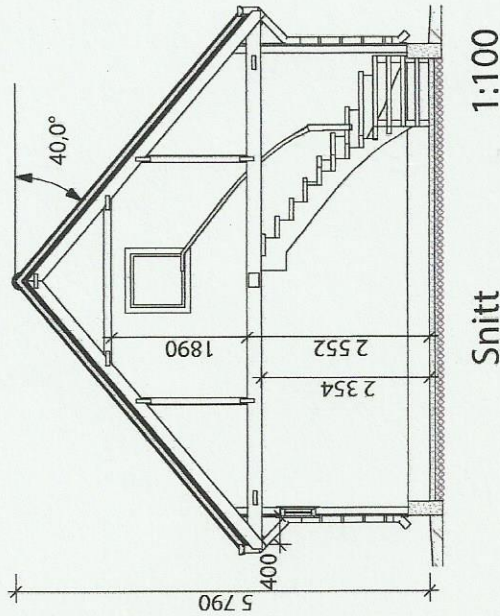


Snitt 1:100

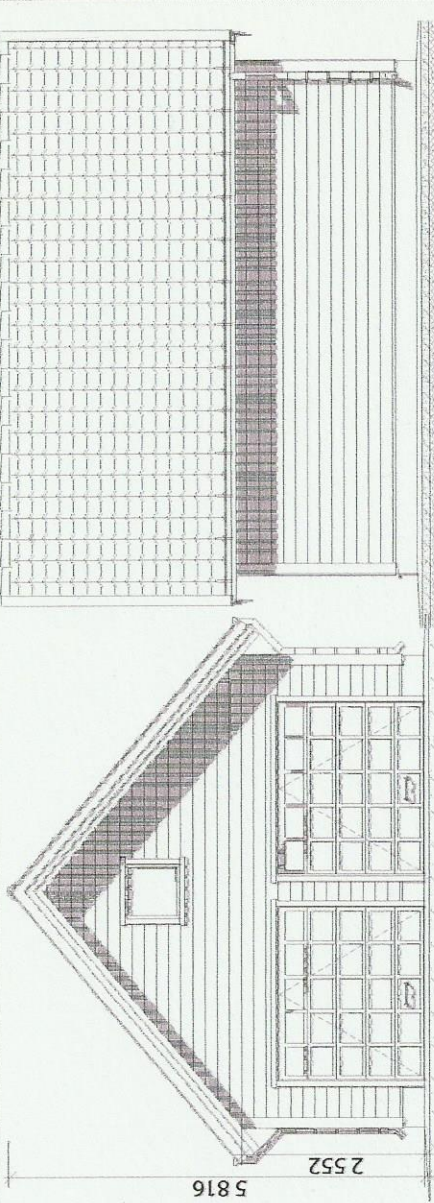

Fasade 1 1:100

Fasade 3 1:100

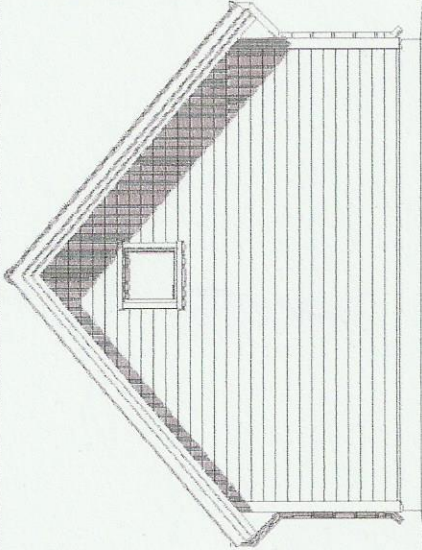

Fasade 2 1:100

Fasade 4 1:100

BRA  
43,4 m<sup>2</sup>

BYA  
47,5 m<sup>2</sup>

Byggemeldingstegning



Distributør av Monter-garasje



EMBLA 6600x7200

Målestokk  
1:100