

HOH.


# Alf Eikevik

Dato	22.08.2017	Konstr./tegnet	Godkjent	Målestokk	1:400, 1:200
Lengdeprofiltegning					
					Erstattet av:
					201
Henvisning:			Beregning:		

50

40

30

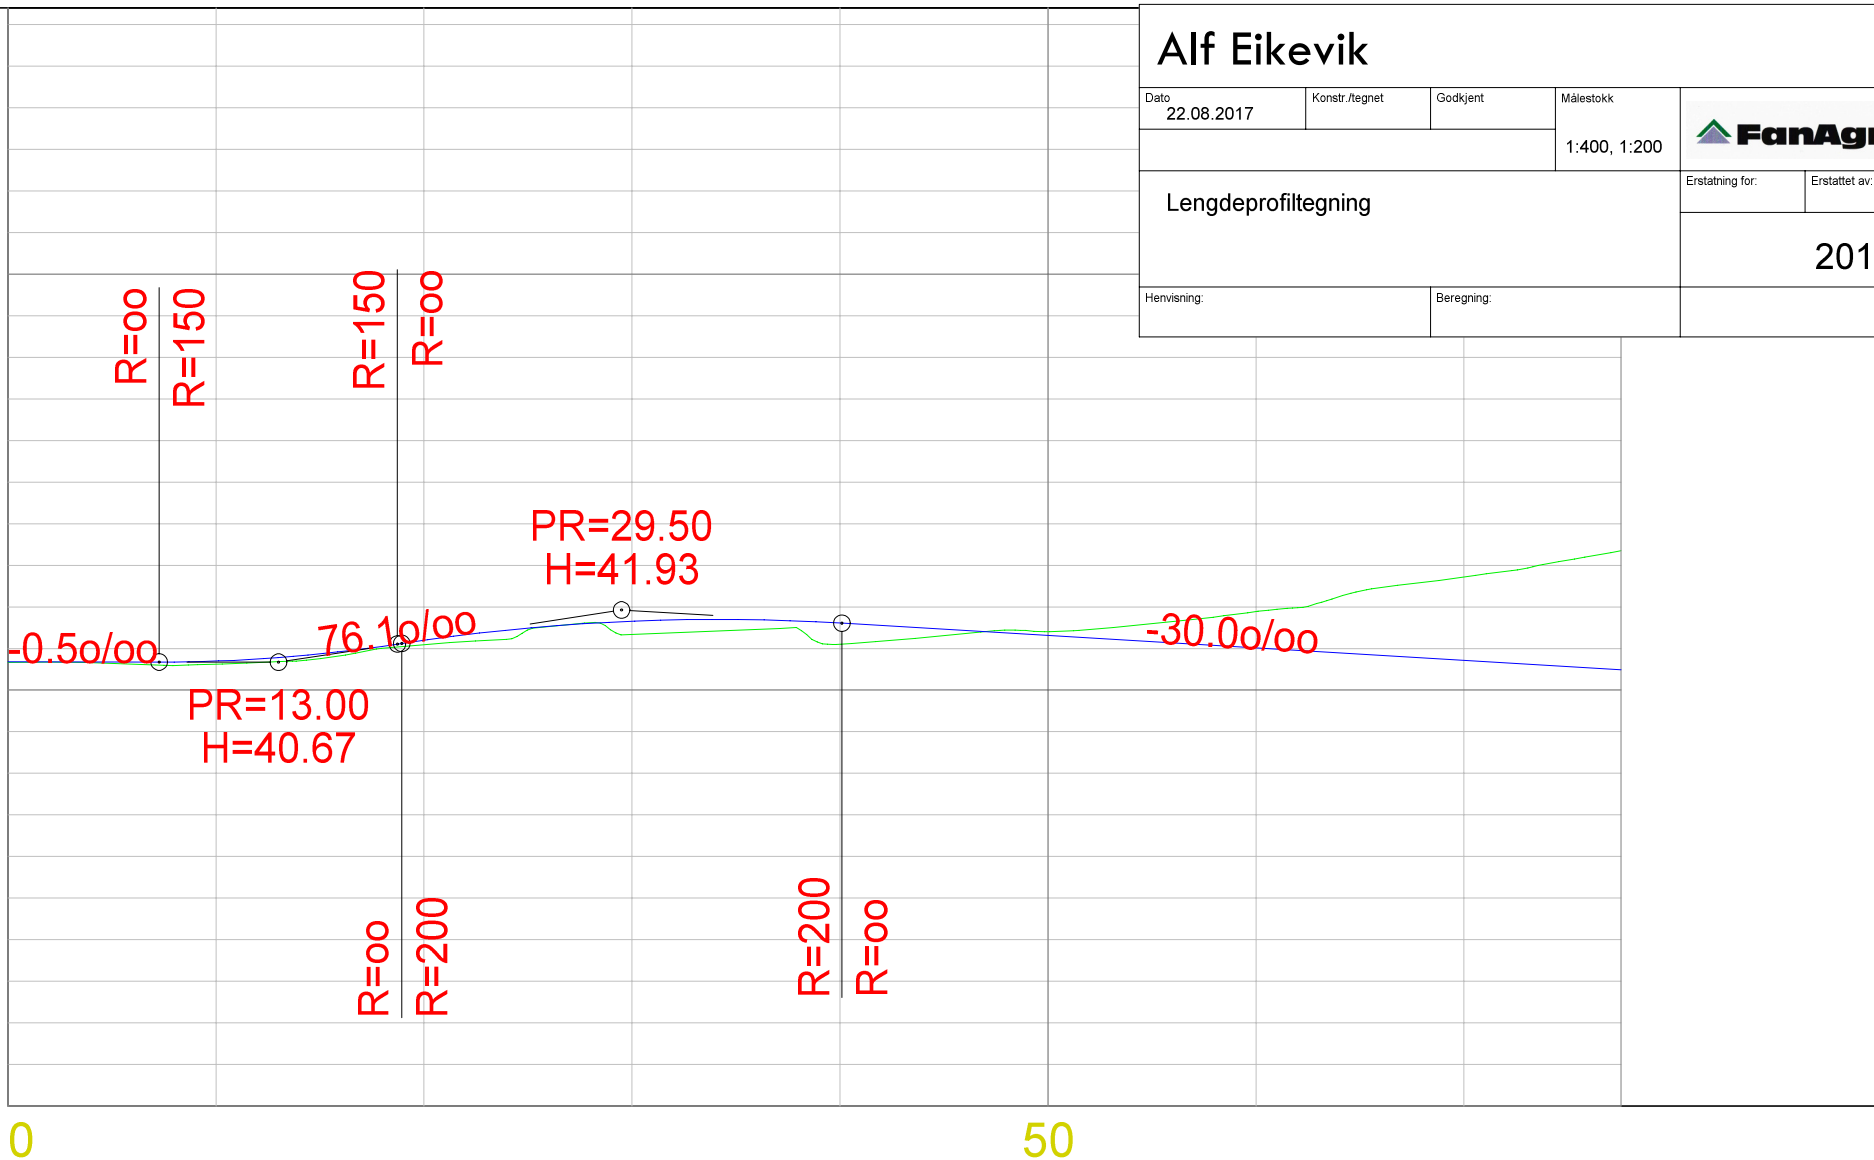

0

50

HOR. KURV.	R=10.0		R=25.0						
BREDDEUTV.	1.50 m								
VEIBANE H.	0.01 40.68	0.07 40.70	0.11 41.20	0.32 41.66	0.51 41.61	-0.09 41.31	-0.87 41.01	-2.01 40.71	-2.86 40.49
SKJ./FYLL.	0.01	0.07	0.11	0.32	0.51	-0.09	-0.87	-2.01	-2.86