


Vedlegg E2

Bjarn Olav Benjaminson. +47 412178 - bbenjam@online.no		Date	Name
Drawn	29.08.2017	BO	
Checked			
Standard			
State	Changes	Date	Name






Johannes fknes
NAUST
PLAN 8-17

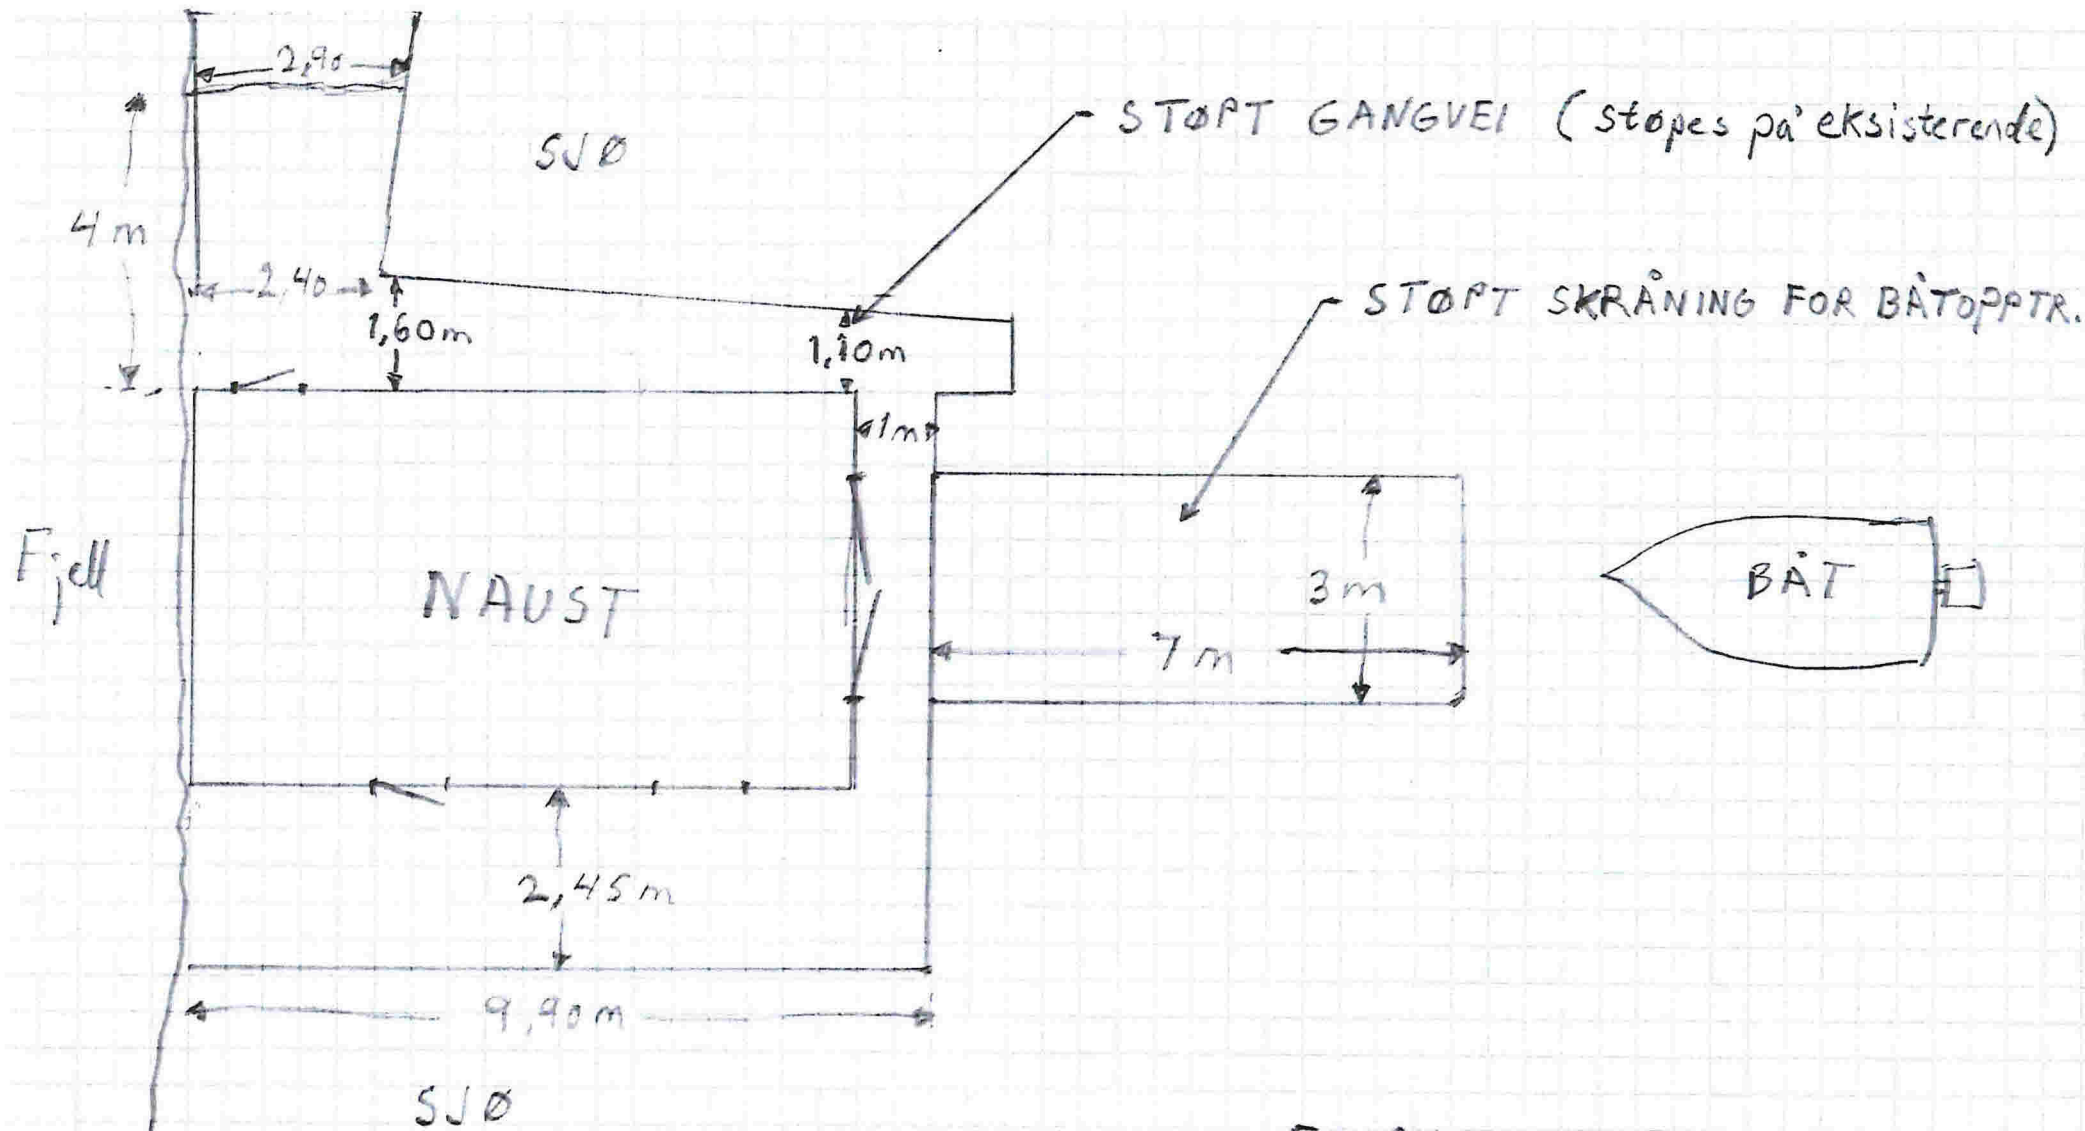

- EN RUTE = 0,5 m

Vedlegg 01

B-B (1 : 50)

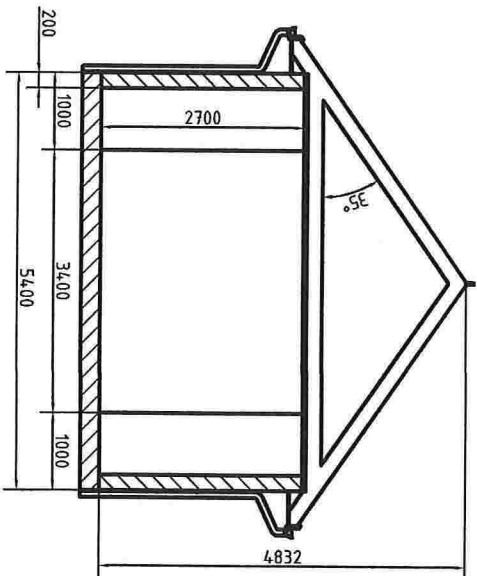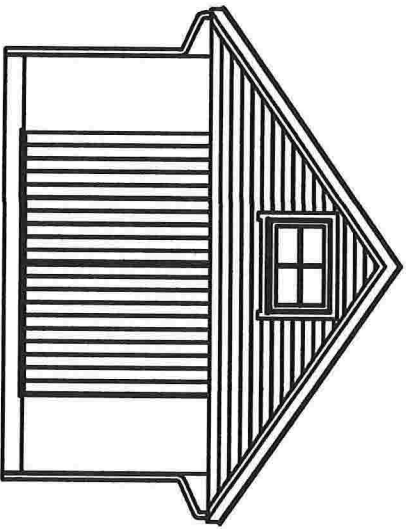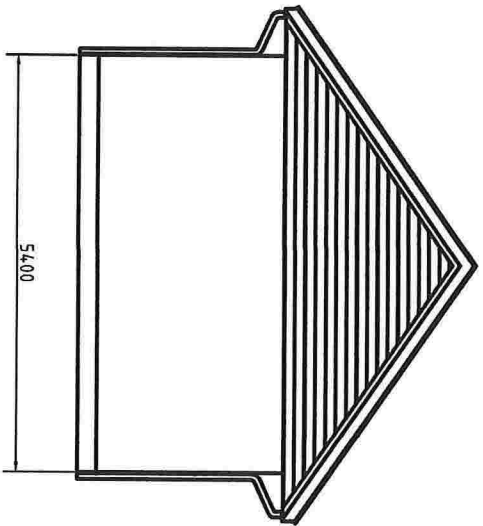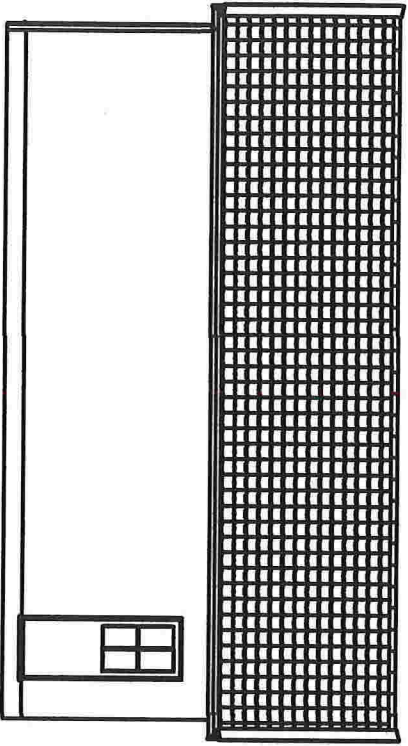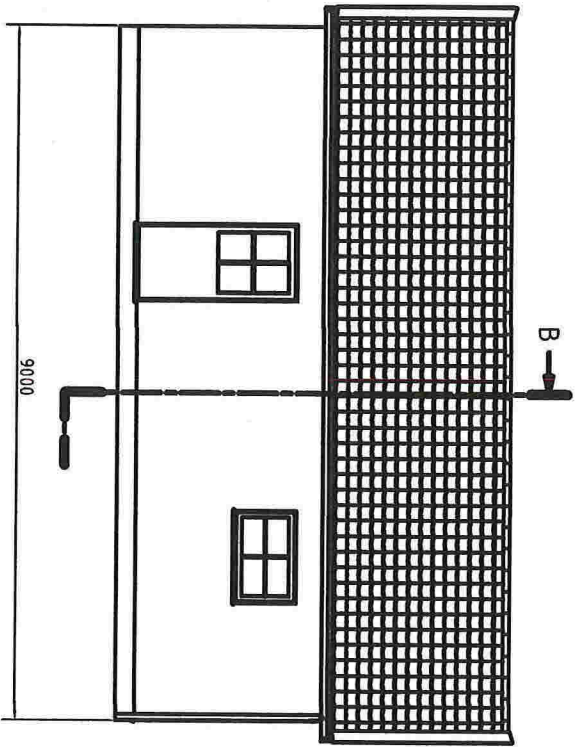

<p>DATE</p>	<p>SCALE</p>				
<p>Johannes Fines</p>		<p>NAUST</p>			
<p>FASADER og SNITT</p>		<p>DATE</p>			