

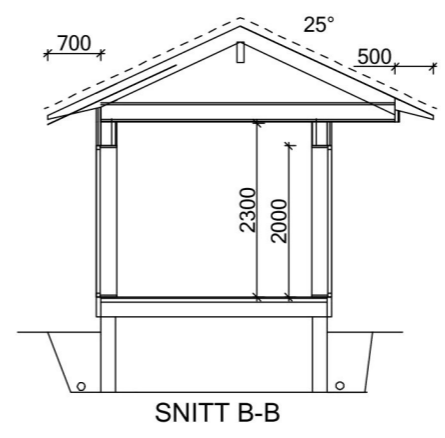
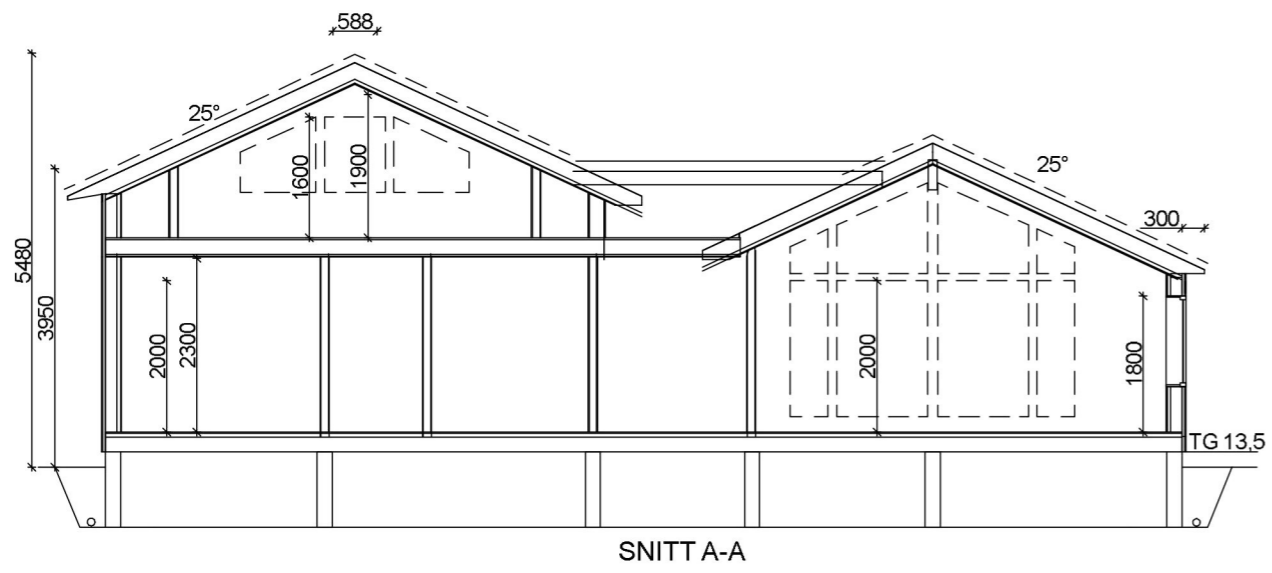


All rights reserved. Passing on and copying of this document, use and communication of its contents not permitted without written authorization.

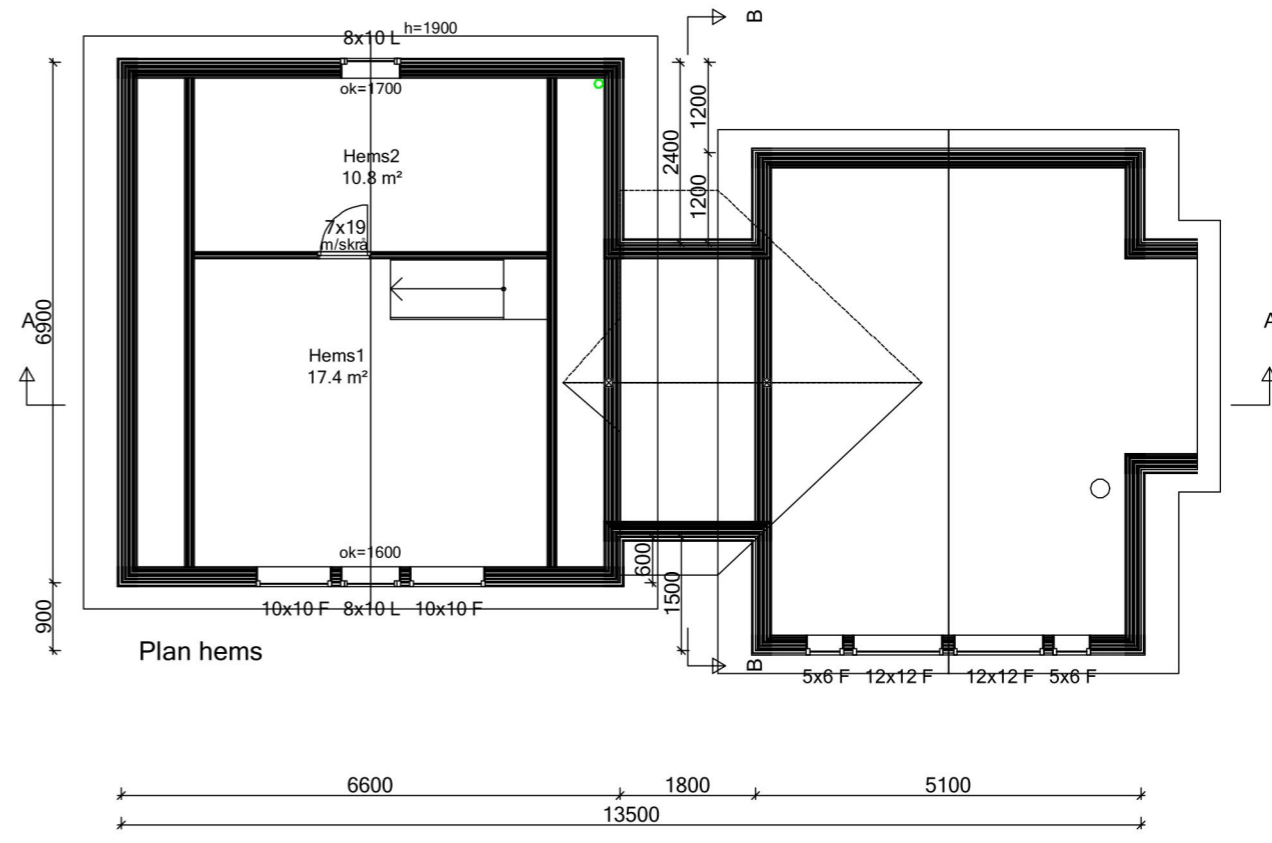

Arealberegninger i hht. NS 3940	Bruksareal BRA i m ²	
	Pretasje	Sum BRA

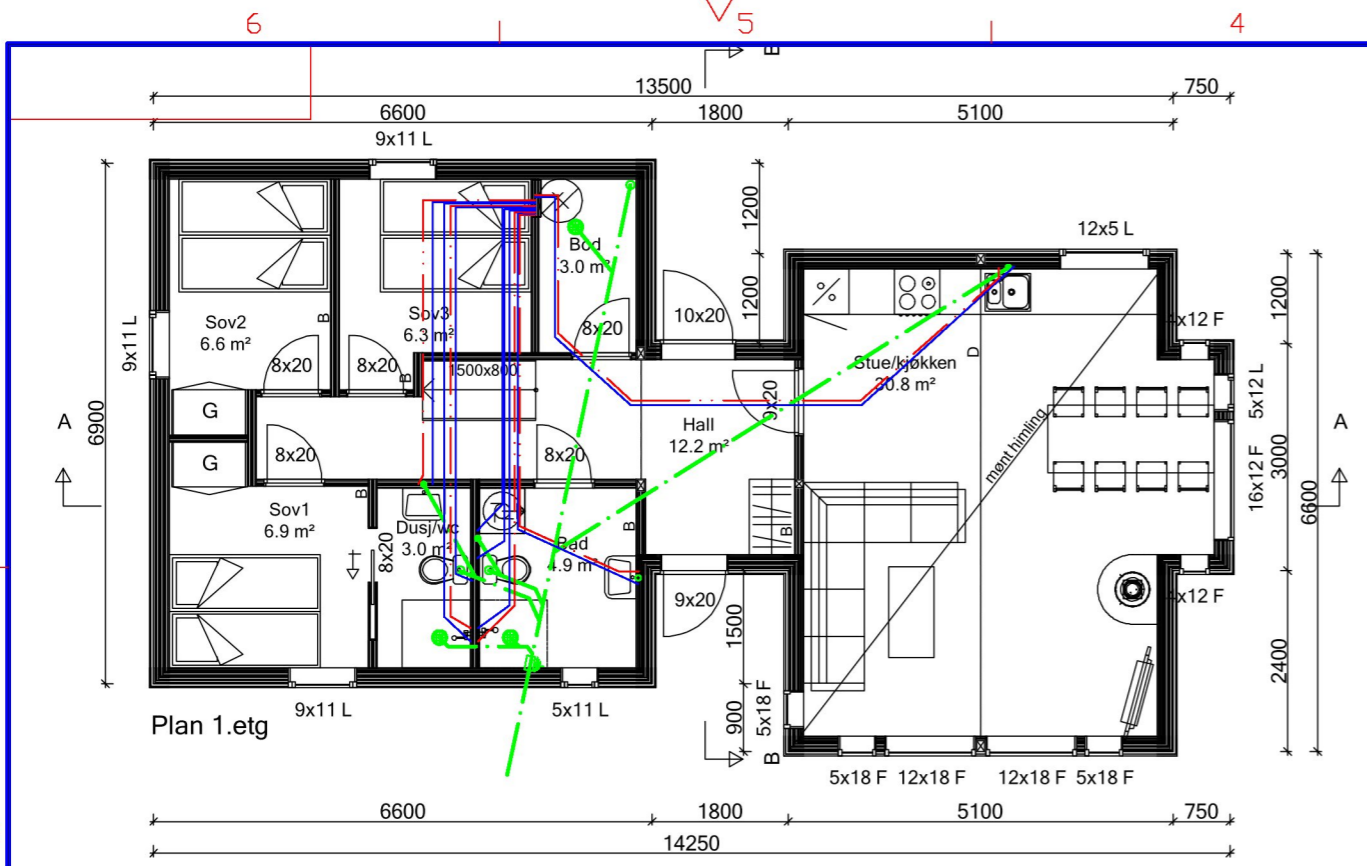

B	Terrengsnitt	AIL	31.01.20
A	Rev	AIL	04.09.20

Rev.	Rev. gjelder	Sign.	Dato
SOLHYTTEN AS			
WELHAVENS VEI 4 - 4319 SANDNES		TLF.: 51 68 50 30 - FAX.: 51 68 50 31	
HYTTETYPE: SOLKROK 2			TEGN:
ARKITEKT: SOLHYTTEN			DATE: 15.02.20
TILTAKSHAVER: Sonja og Kjell Langenes			MÅLESTOKK: 1:100
BYGGEPLASS:			ID-nr.:

Dato: 21.07.2016	Utarbeidet av: H.M.N.	Skrevet av: H.M.N.	Skalereskala: A3 1:100
Gnr 60, Bnr 41, Lindås Kommune Innv. Sanitærinstallasjoner Lindås Rør & Sanitær AS			VVS 02