



Plan 1 etasje 1:100

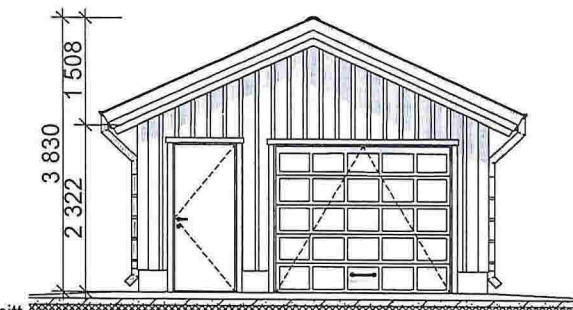


Fasade 1 1:100

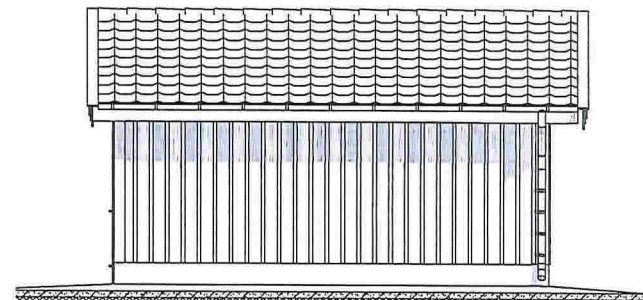


Fasade 3 1:100


BRA
25,6 m²
BYA
28,8 m²

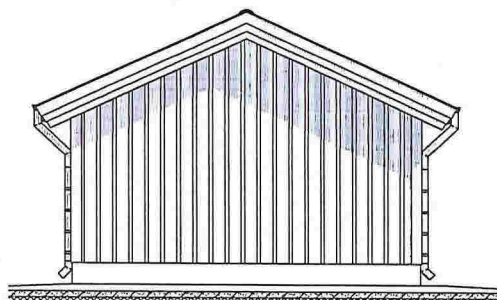

Fasade 2 1:100

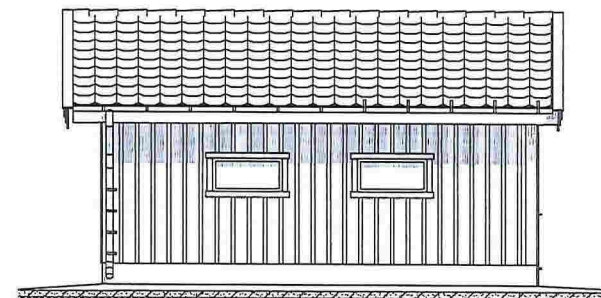

Fasade 4 1:100

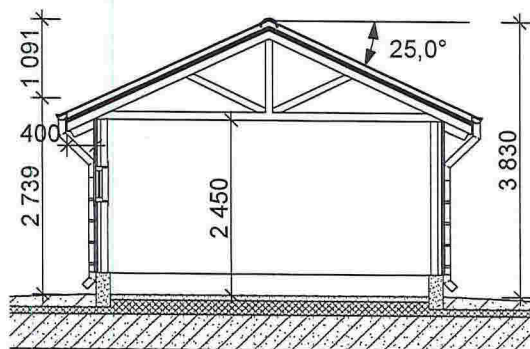

Snitt 1:100

Byggemeldingstegning

Montér

FRIGG 4800x6000

Målestokk:
1:100