


TERRENGPROFIL A-A

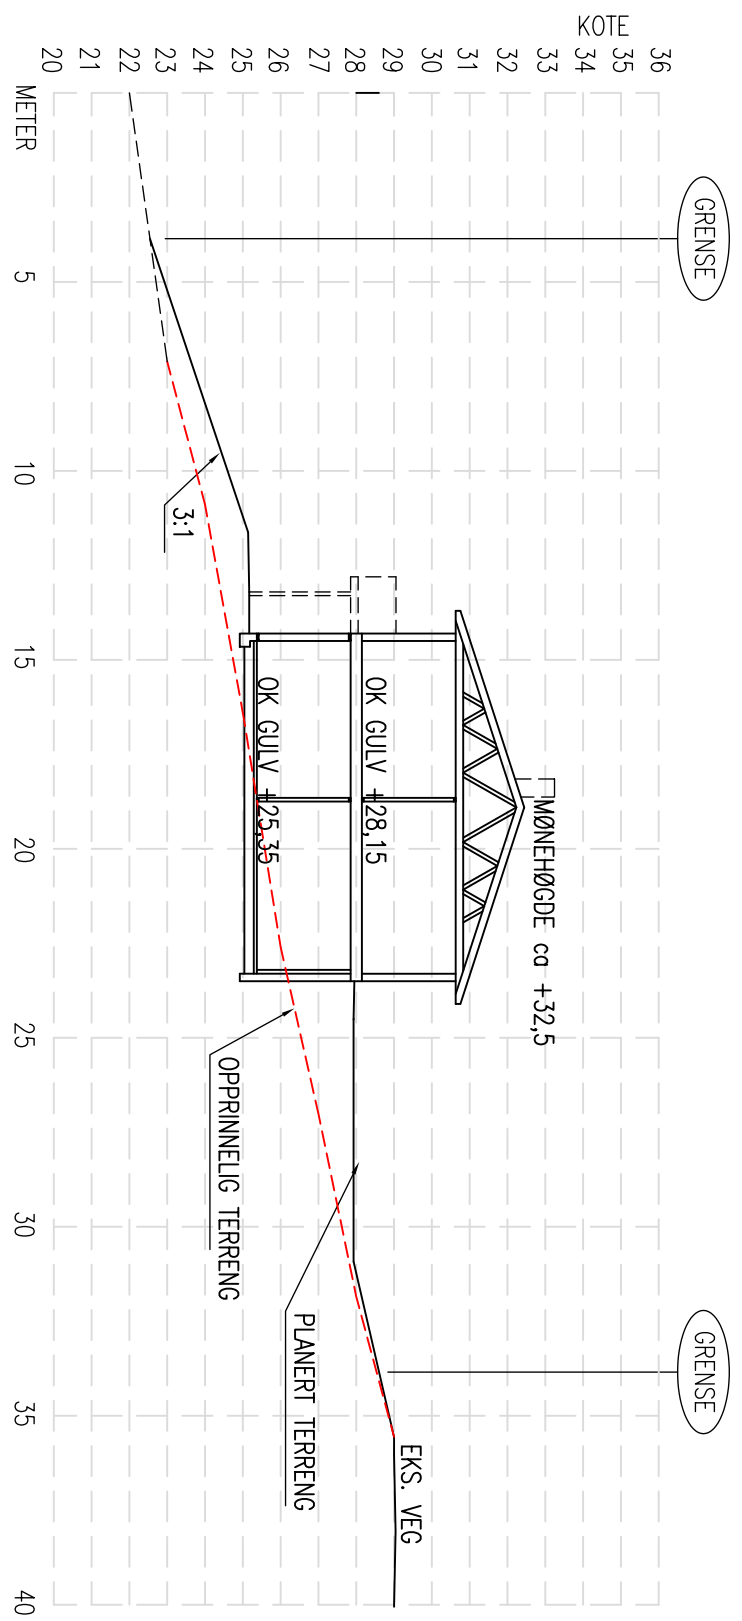

TERRENGPROFIL B-B

A	HØYDE BYGG ENDRET	25.08.17/LAH
REV.	DESCRIPTION	DATE/SIGN
	<p>NOTE!</p> <ul style="list-style-type: none"> * PART OF DRAWING MAY NOT BE SHOWN IN SCALE * DO NOT TAKE MEASURES ON DRAWING * ONLY RELAY ON GIVE DIMENSIONS 	<p>ACCORDING TO INTERNATIONAL LAWS, THIS DRAWING IS THE PROPERTY OF ARKOCONSULT AS. THE DRAWING CAN NOT BE USED, MADE PUBLIC OR HANDED OVER TO A THIRD PART WITHOUT OUR WRITTEN CONSENT. ANY INFRINGEMENT WILL LEAD TO LEGAL PROCEEDINGS.</p>
	<p>BOLIG & EIENDOM AS</p> <p>RISASJØEN, 123/102</p>	<p>REVISION/DATE: B/19.01.18</p> <p>PROJECT NO.: 2014102</p>
	<p>TERRENGPROFIL A-A</p> <p>OG B-B</p>	<p>DRAWING NO.: 20714102A11</p>
	<p>arkoconsult</p> <p>ARKOCONSULT AS, Postboks 103, 5291 Valesst.f.</p> <p>Tel.: 56390003 – Fax.: 56191130 – Mob.: 93241511</p> <p>Mail: post@arkoconsult.no – Org.nr.: 997089782 MVA</p>	<p>SCALE: 1:200 FORMAT: A3</p> <p>DRAWN: LAH DATE: 28.10.15</p> <p>CHECKED: DATE:</p>