


All rights reserved. Passing on and copying of this document, use and communication of its contents not permitted without written authorization.

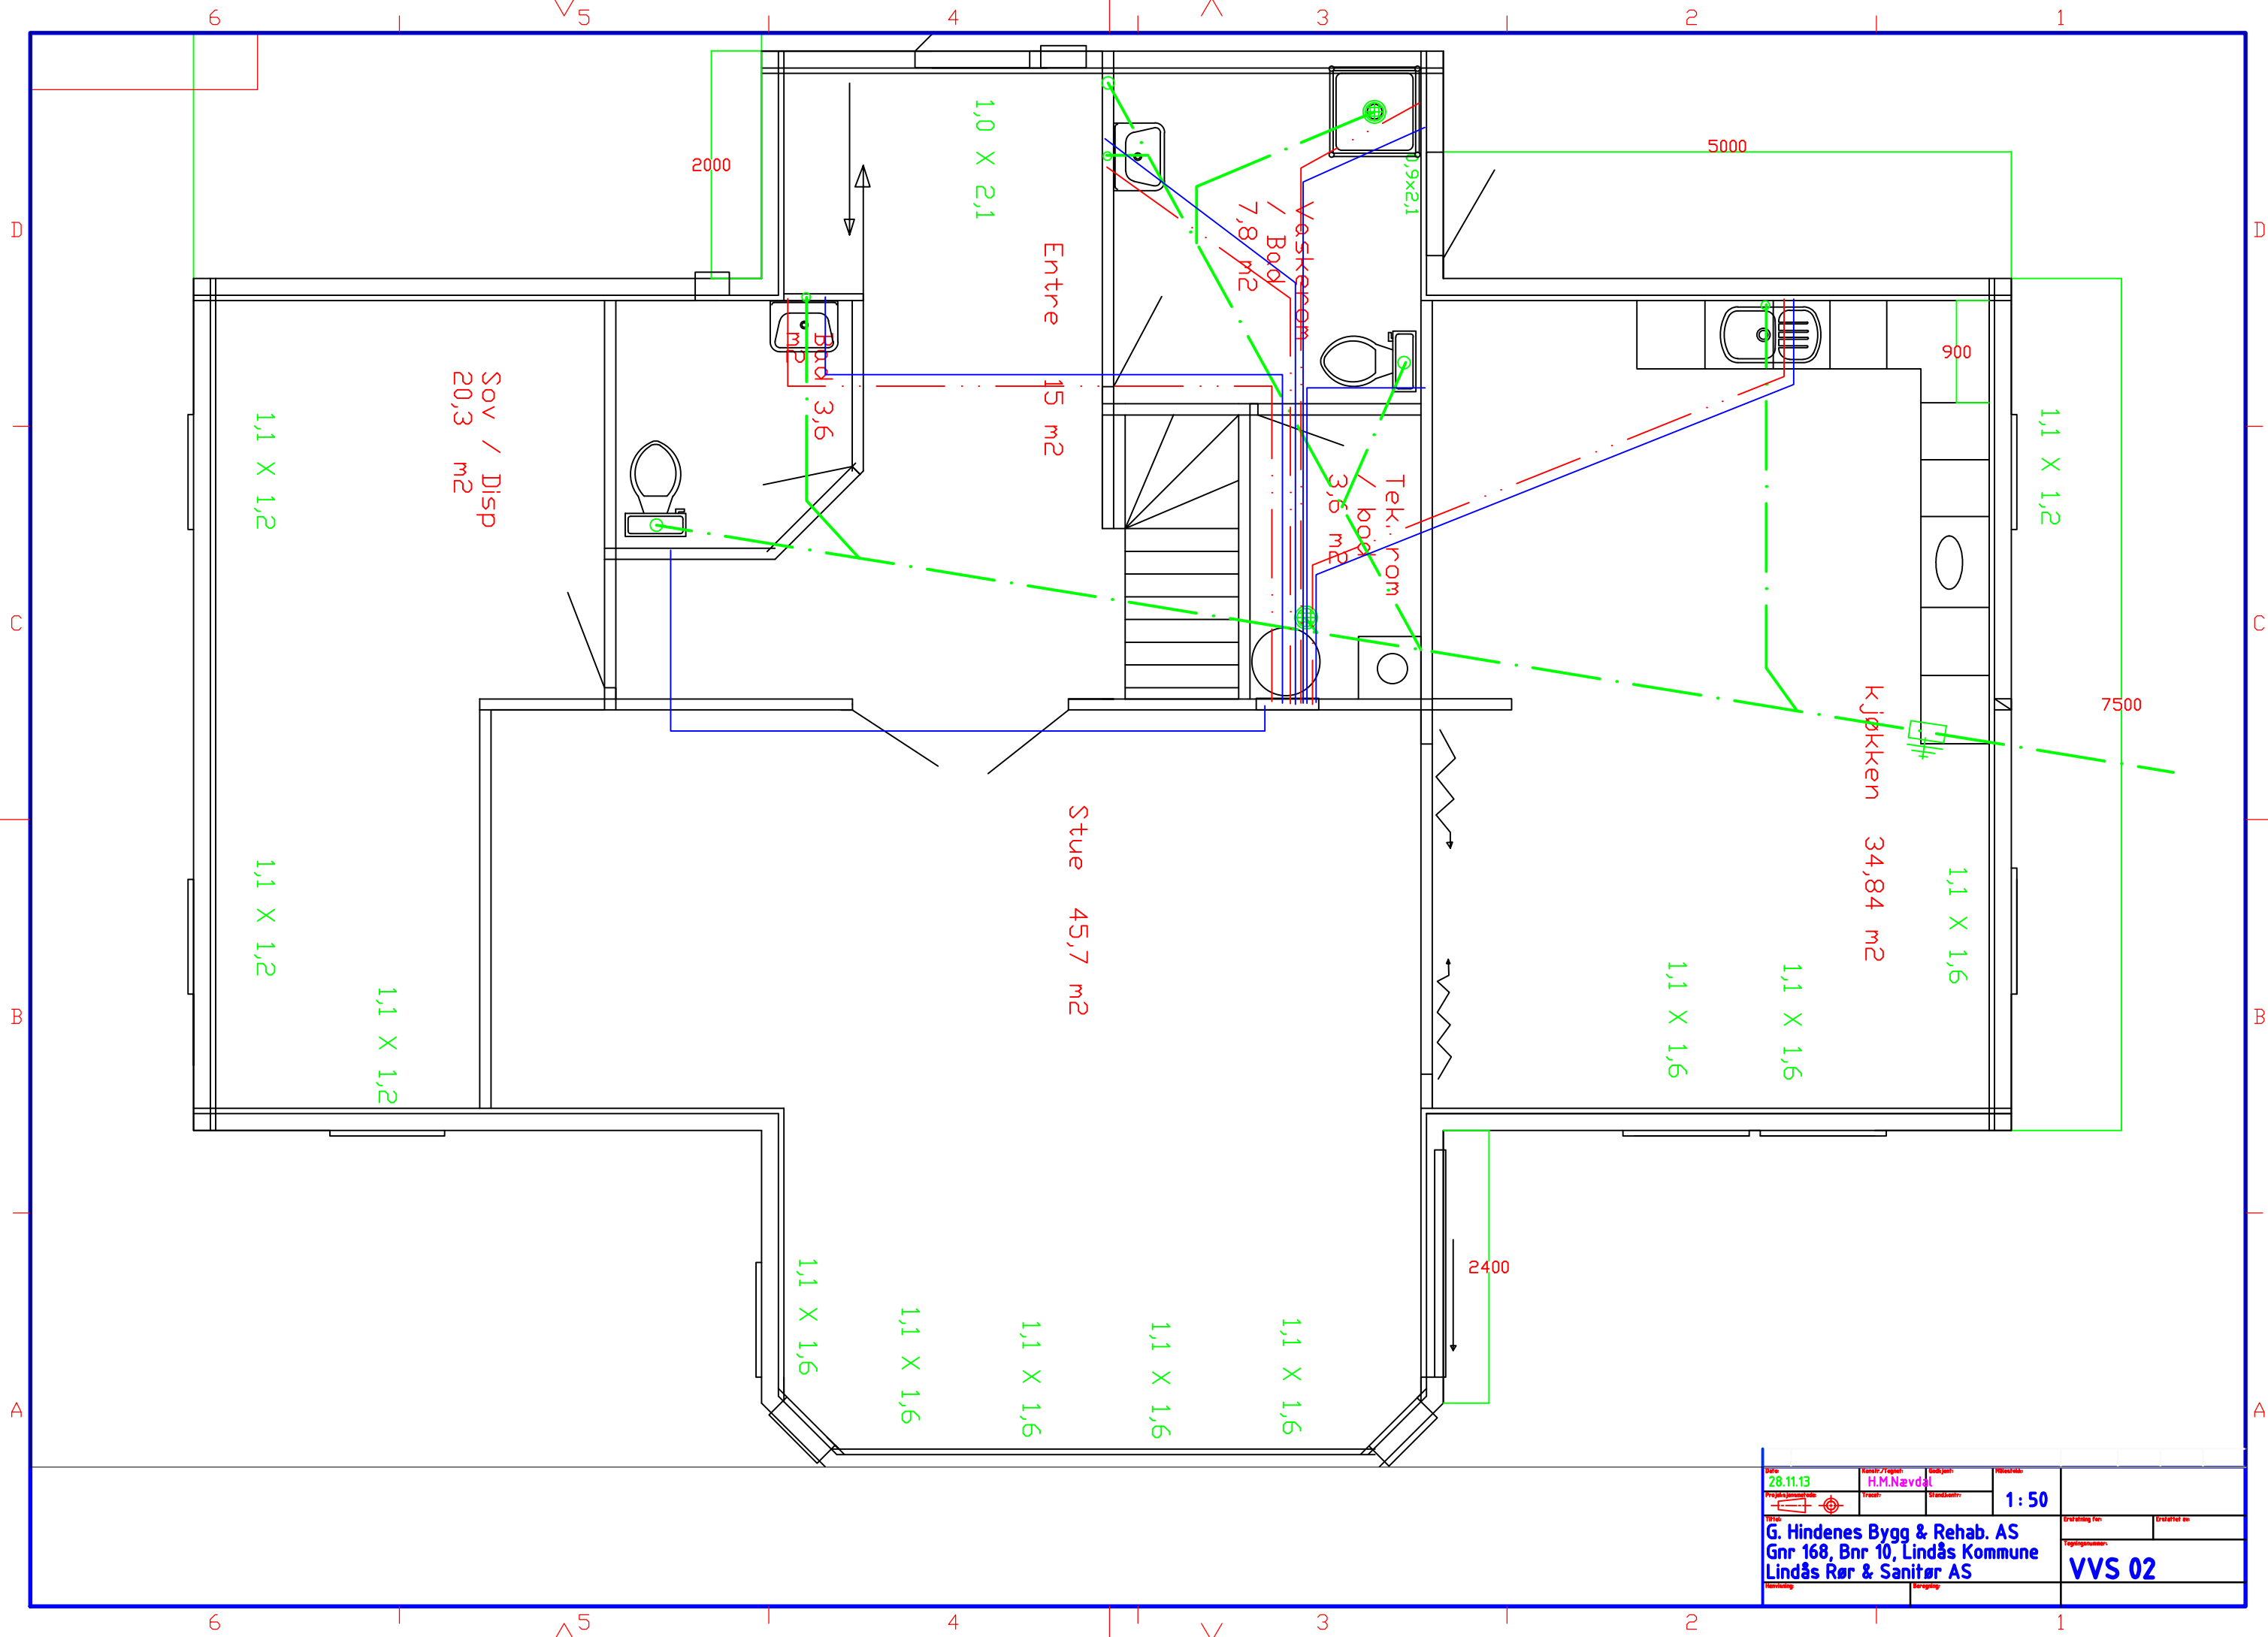

Dato: 28.11.13	Kunde/Region: H.M.Navds	Skisse: 1:50	Prosjekt: Lindås Rør & Sanitør AS
G. Hindenes Bygg & Rehab. AS Gnr 168, Bnr 10, Lindås Kommune Lindås Rør & Sanitør AS			VVS 02