



HOH.

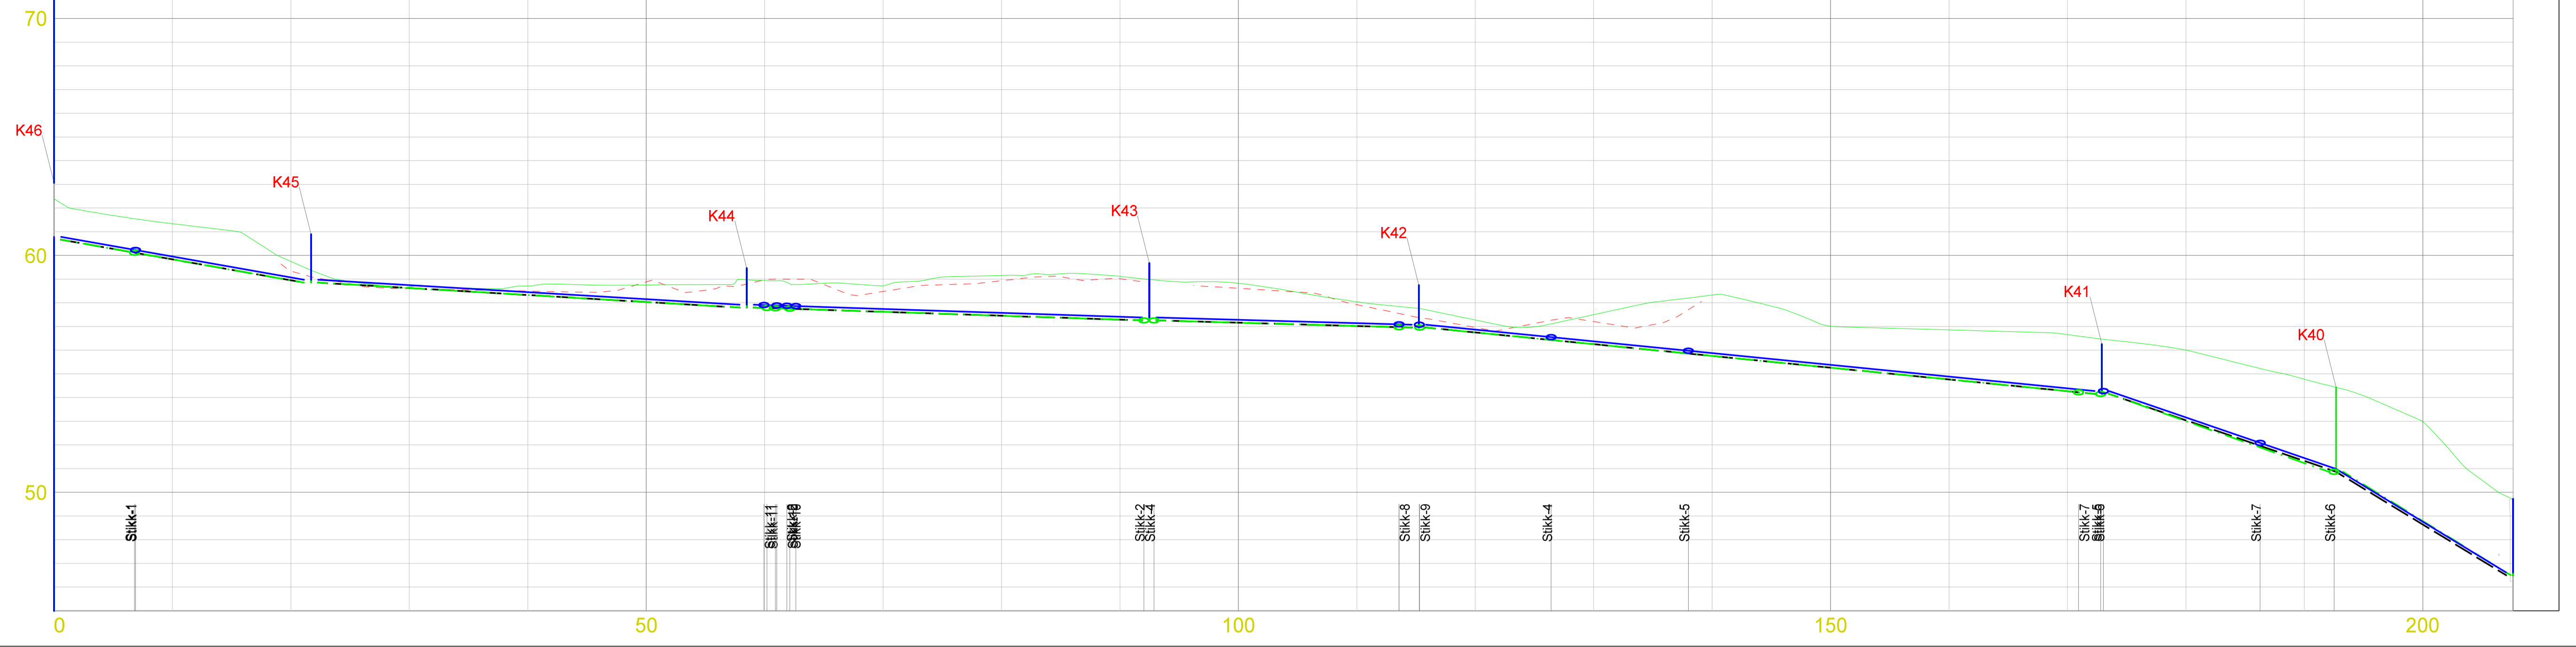

MARKTYPE																						
HØYDE EKSISTERENDE TERRENG	62.39	61.34	59.74	58.67	58.71	58.75	58.94	58.72	59.15	59.12	58.62	58.04	57.27	57.50	58.33	57.01	56.86	56.66	56.01	54.78	52.98	49.70
HØYDE ENDRET TERRENG																						
VANNLEDNING	DIM./TYPE																					
	HØYDE UTV. TOPP	60.78	21.7m	58.97	36.8m	57.92	34.0m	57.38	22.8m	57.07	57.7m	54.27	19.8m	50.98	15.0m	46.62						
	FALL	-83.6o/oo	-28.6o/oo	-16.0o/oo	-13.3o/oo	-48.6o/oo	-166.3o/oo	-292.0o/oo														
SPILLVANNsledning	DIM./TYPE																					
	HØYDE INN. BUNN	60.66	21.7m	58.85	36.8m	57.80	34.0m	57.26	22.8m	56.95	57.7m	54.15	19.8m	50.87	15.0m	46.50						
	FALL	-83.5o/oo	-28.6o/oo	-16.0o/oo	-13.3o/oo	-48.6o/oo	-166.3o/oo	-292.0o/oo														
OVERVANNsledning	DIM./TYPE																					
	HØYDE INN. BUNN	60.66	21.7m	58.85	36.8m	57.80	34.0m	57.26	22.8m	56.95	57.7m	54.15	19.8m	50.87	15.0m	46.50						
	FALL	-83.6o/oo	-28.6o/oo	-16.0o/oo	-13.3o/oo	-48.6o/oo	-166.3o/oo	-292.0o/oo														
PUMPELEDNING	DIM./TYPE																					
	HØYDE UTV. TOPP																					
	FALL																					

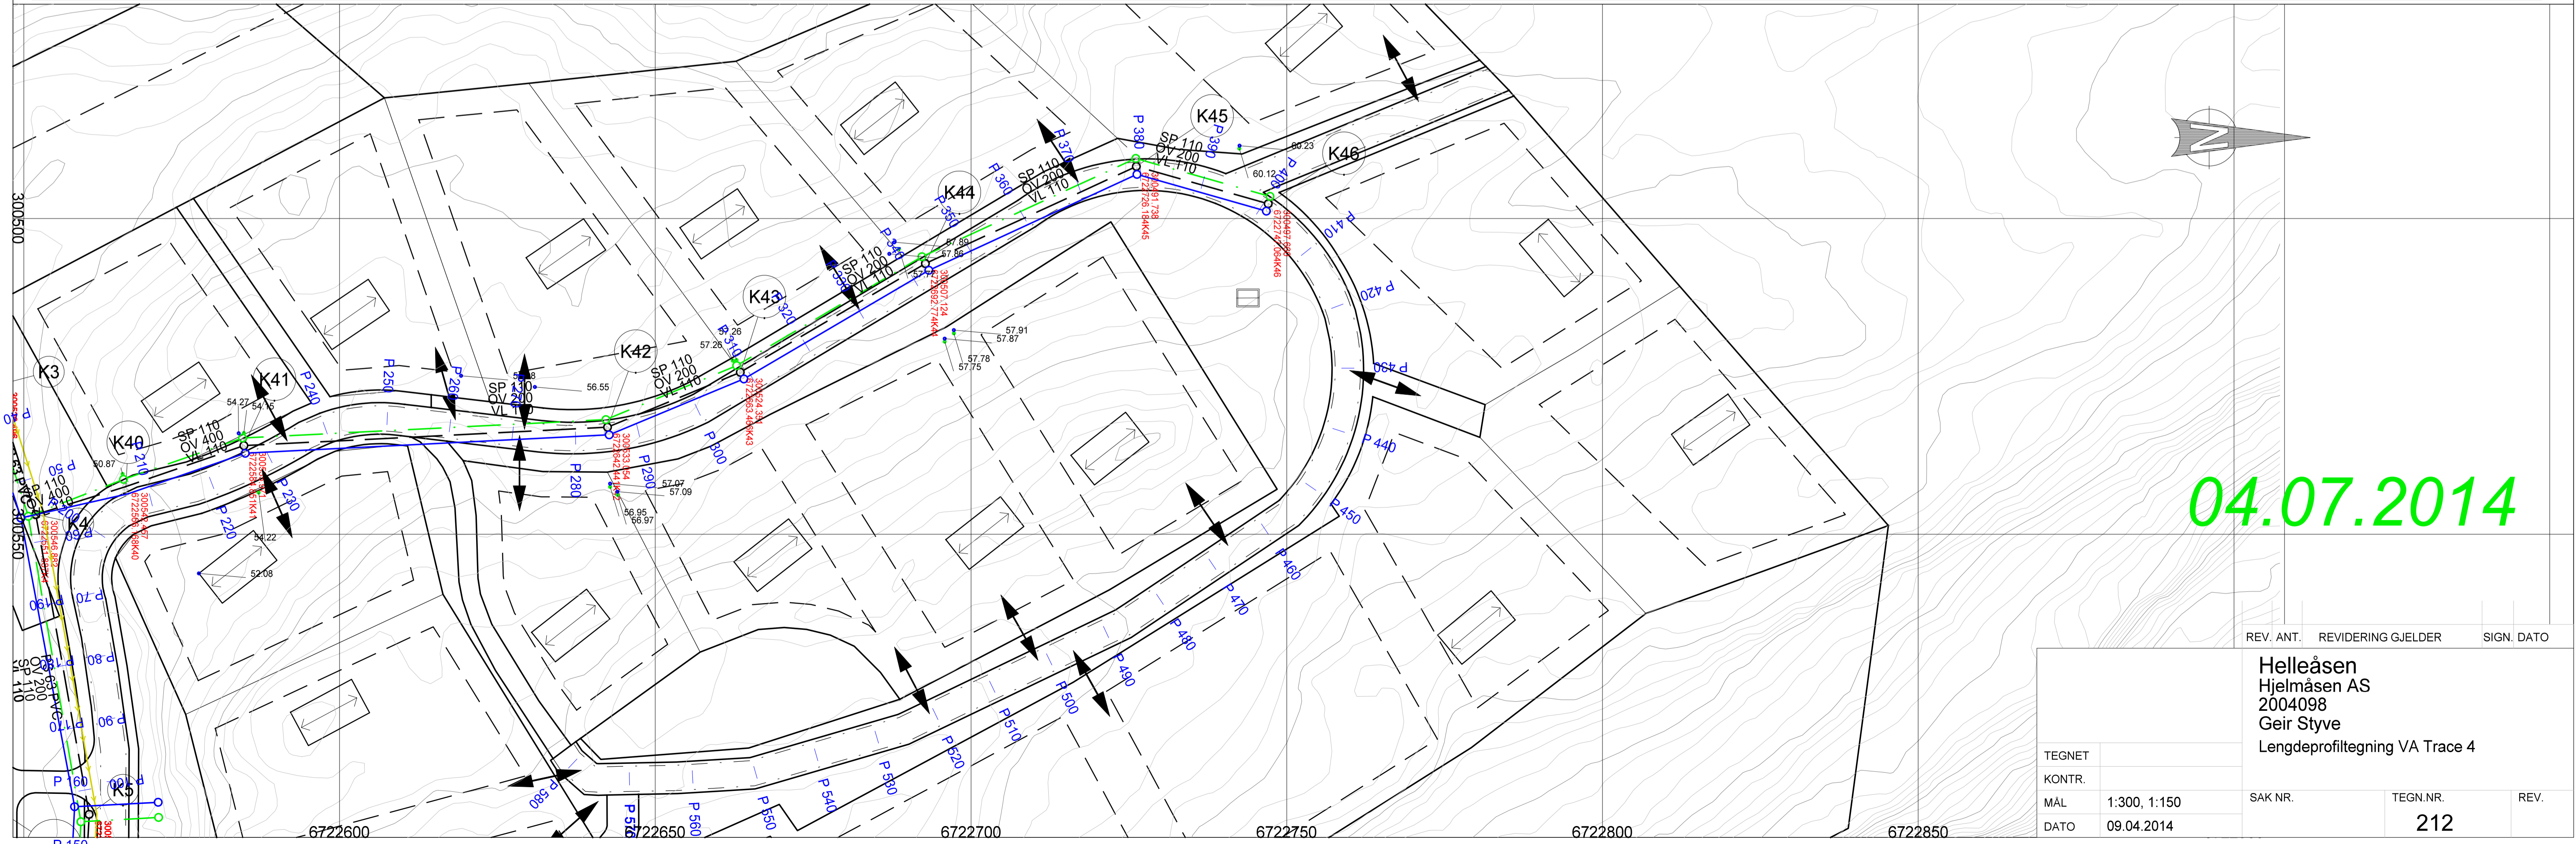

04.07.2014

TEGNET			
KONTR.			
MÅL	1:300, 1:150	SAK NR.	TEGN.NR.
DATO	09.04.2014		212
		REVIDERING GJELDER	SIGN. DATO
<p>Helleåsen Hjelmåsen AS 2004098 Geir Styve Lengdeprofiltegning VA Trace 4</p>			