



## Gesimshøgder Fløsvika

Linje nr	Lengde	3D-lengde	S_OBJID	Planeringsnivå (kote)	Gesims høyde	Vegg lengde	%-andel av omkrets bustad
3	21,983	21,983	14_3,5	14	3,5	22	32,4
5	11,397	11,397	11_3.5	11	3,5	11,4	16,8
4	12,951	12,951	11_6	11	6	13	19,1
1	8,595	8,595	8_6.3	8	6,3	8,6	12,7
2	12,934	12,934	8_10.1	8	10,1	12,9	19,0
					29,4	67,9	100


gjennomsnittelig gesims mønehøyde:

totalgesims/mønehøyde pr meter rundt byggn 379,37 m / antall meter rundt bygget 67,9m = **5,6m**

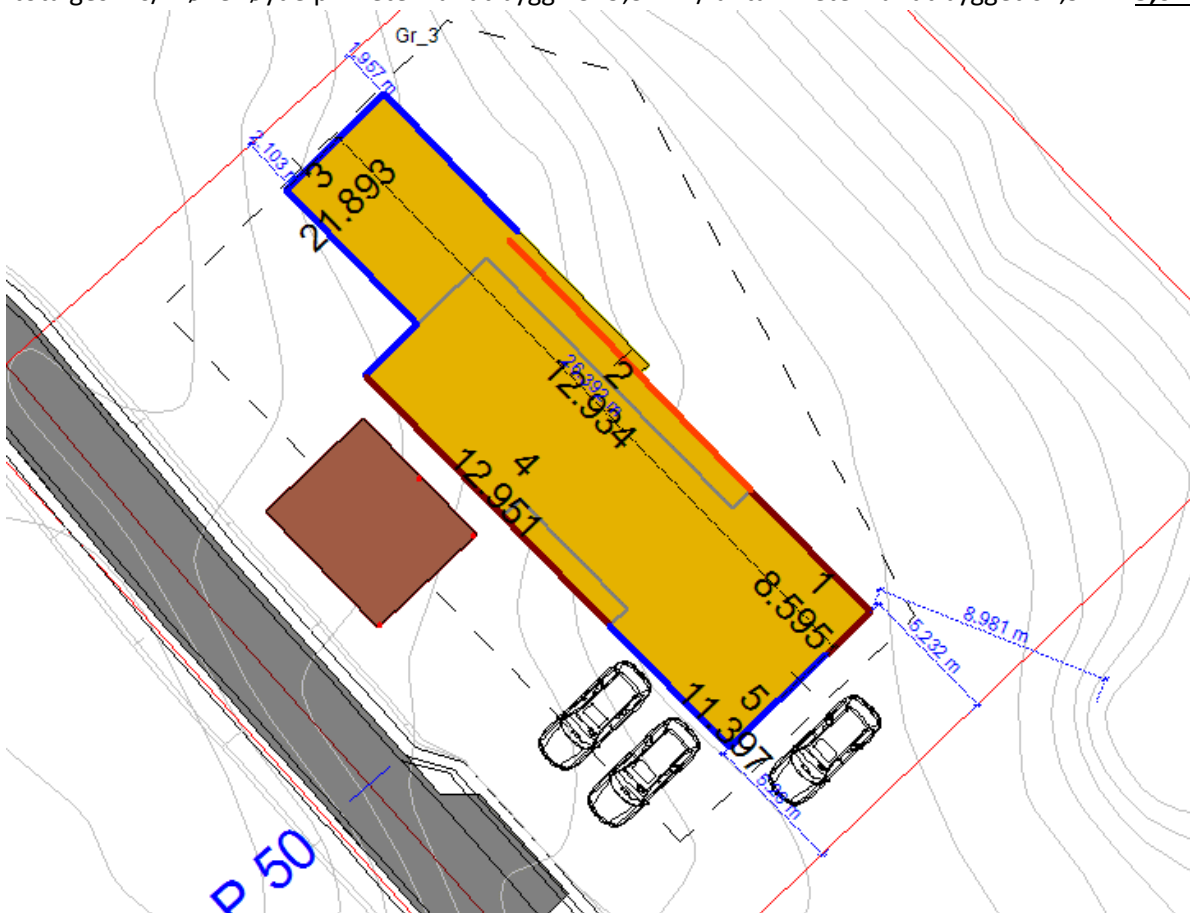


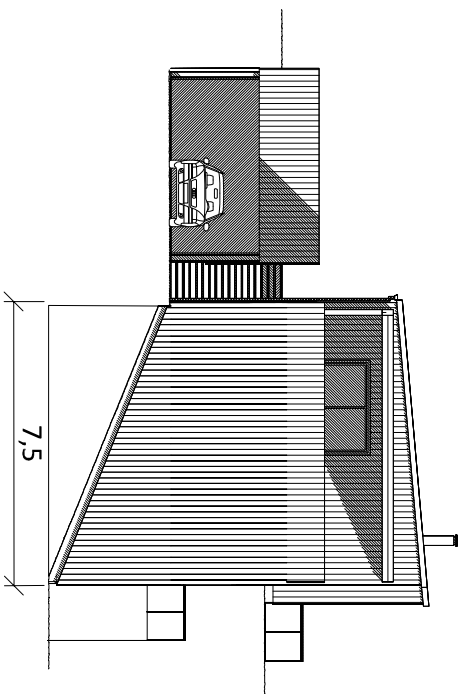


10,5 m<sup>2</sup>

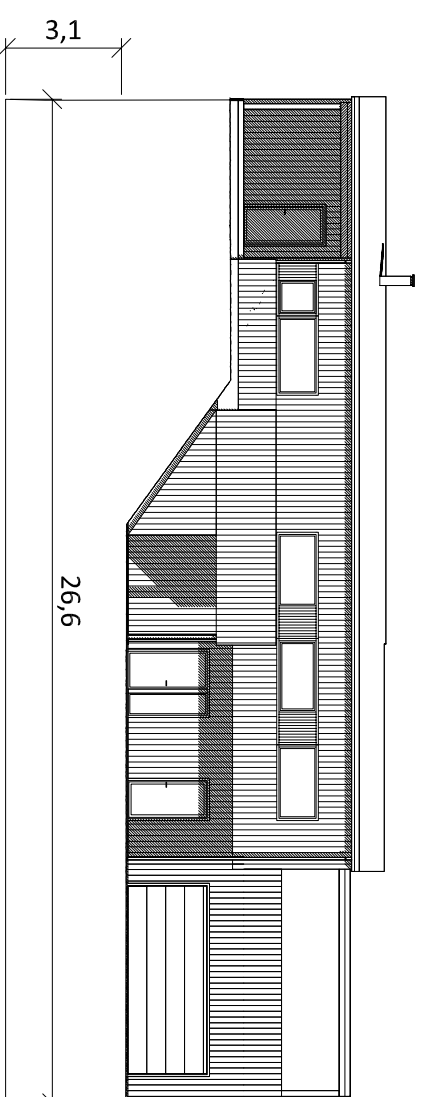

110,3 m<sup>2</sup>

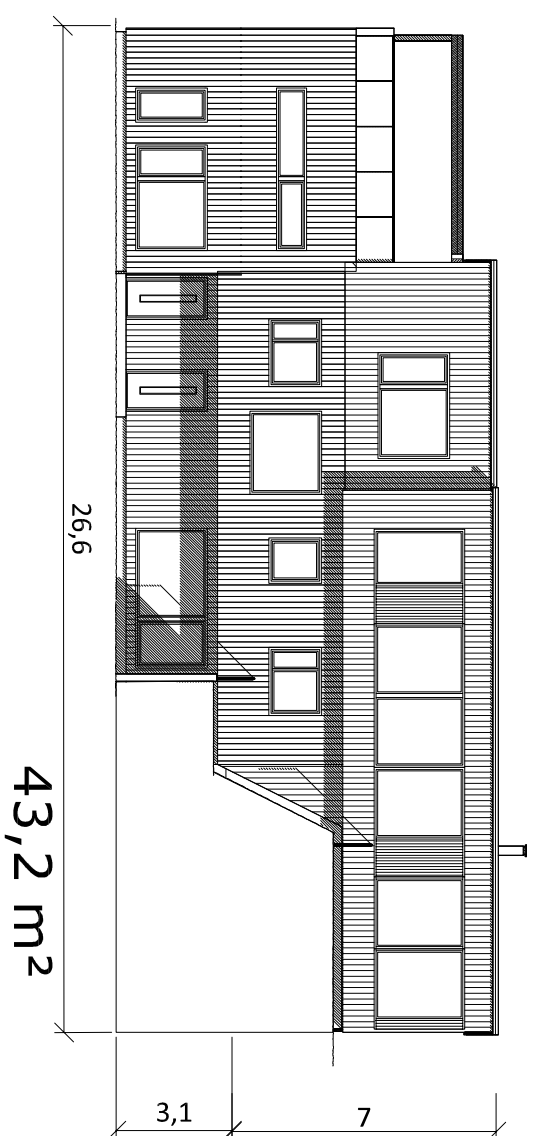

43,2 m<sup>2</sup>

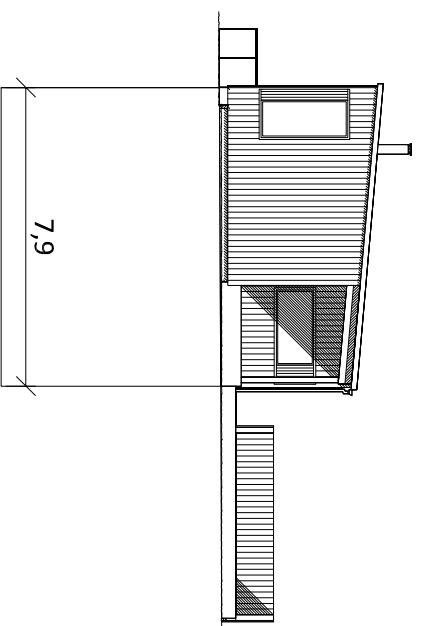

45,7 m<sup>2</sup>

gjennomsnittlig planert terreng  
fasadeareal som er oppfylt delt på  
omfang hus

$$\frac{(10,5+110,3+43,2+45,7)}{(7,5+26,6+26,6+7,9)} = 3,06 \text{ m}$$