

Tegn. nr. 9-E39-9


X 285800

DIGITALISERT

R.V. 0014-71-01

M=	1:1000
Rv. Parsell:	Gjervik - Munddal
Kommune:	LINDÅS
Oppdrag:	
Tegn. nr.:	9-14-13
Dato:	20.9.74
Bok:	
Konst. J.A.J.:	
Malt J.A.J.:	

STATENS VEGVESEN
 HORDALAND. SEKSJON FOR GRUNNERVERV.

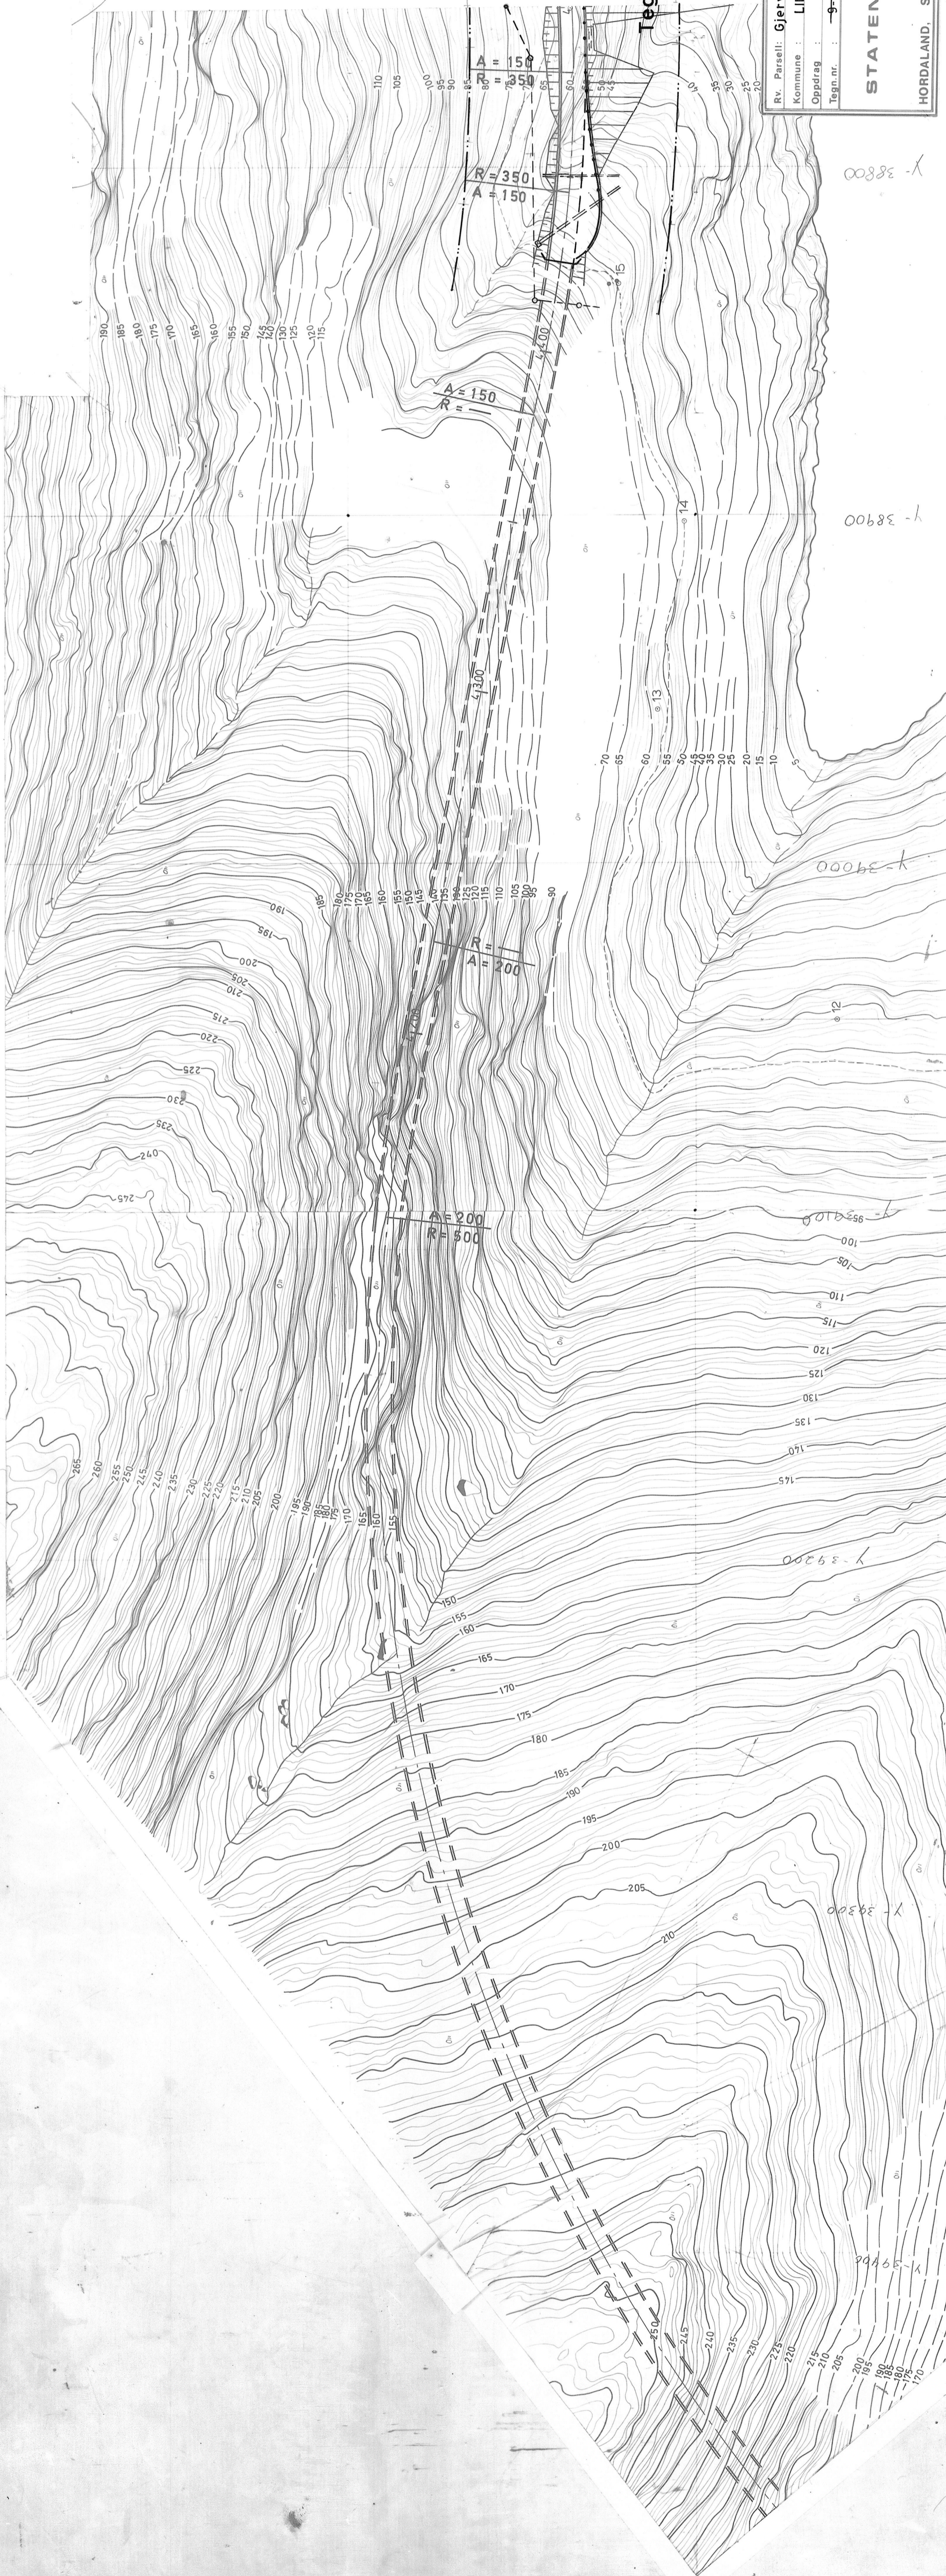

X 285900

X 285800

X-38800

X-38900

X-39000

X-39100

X-39200

X-39300

X-39400

X-39500

X-39600

X-39700

X-39800

X-39900

X-40000