



Oversikt terrengprofiler

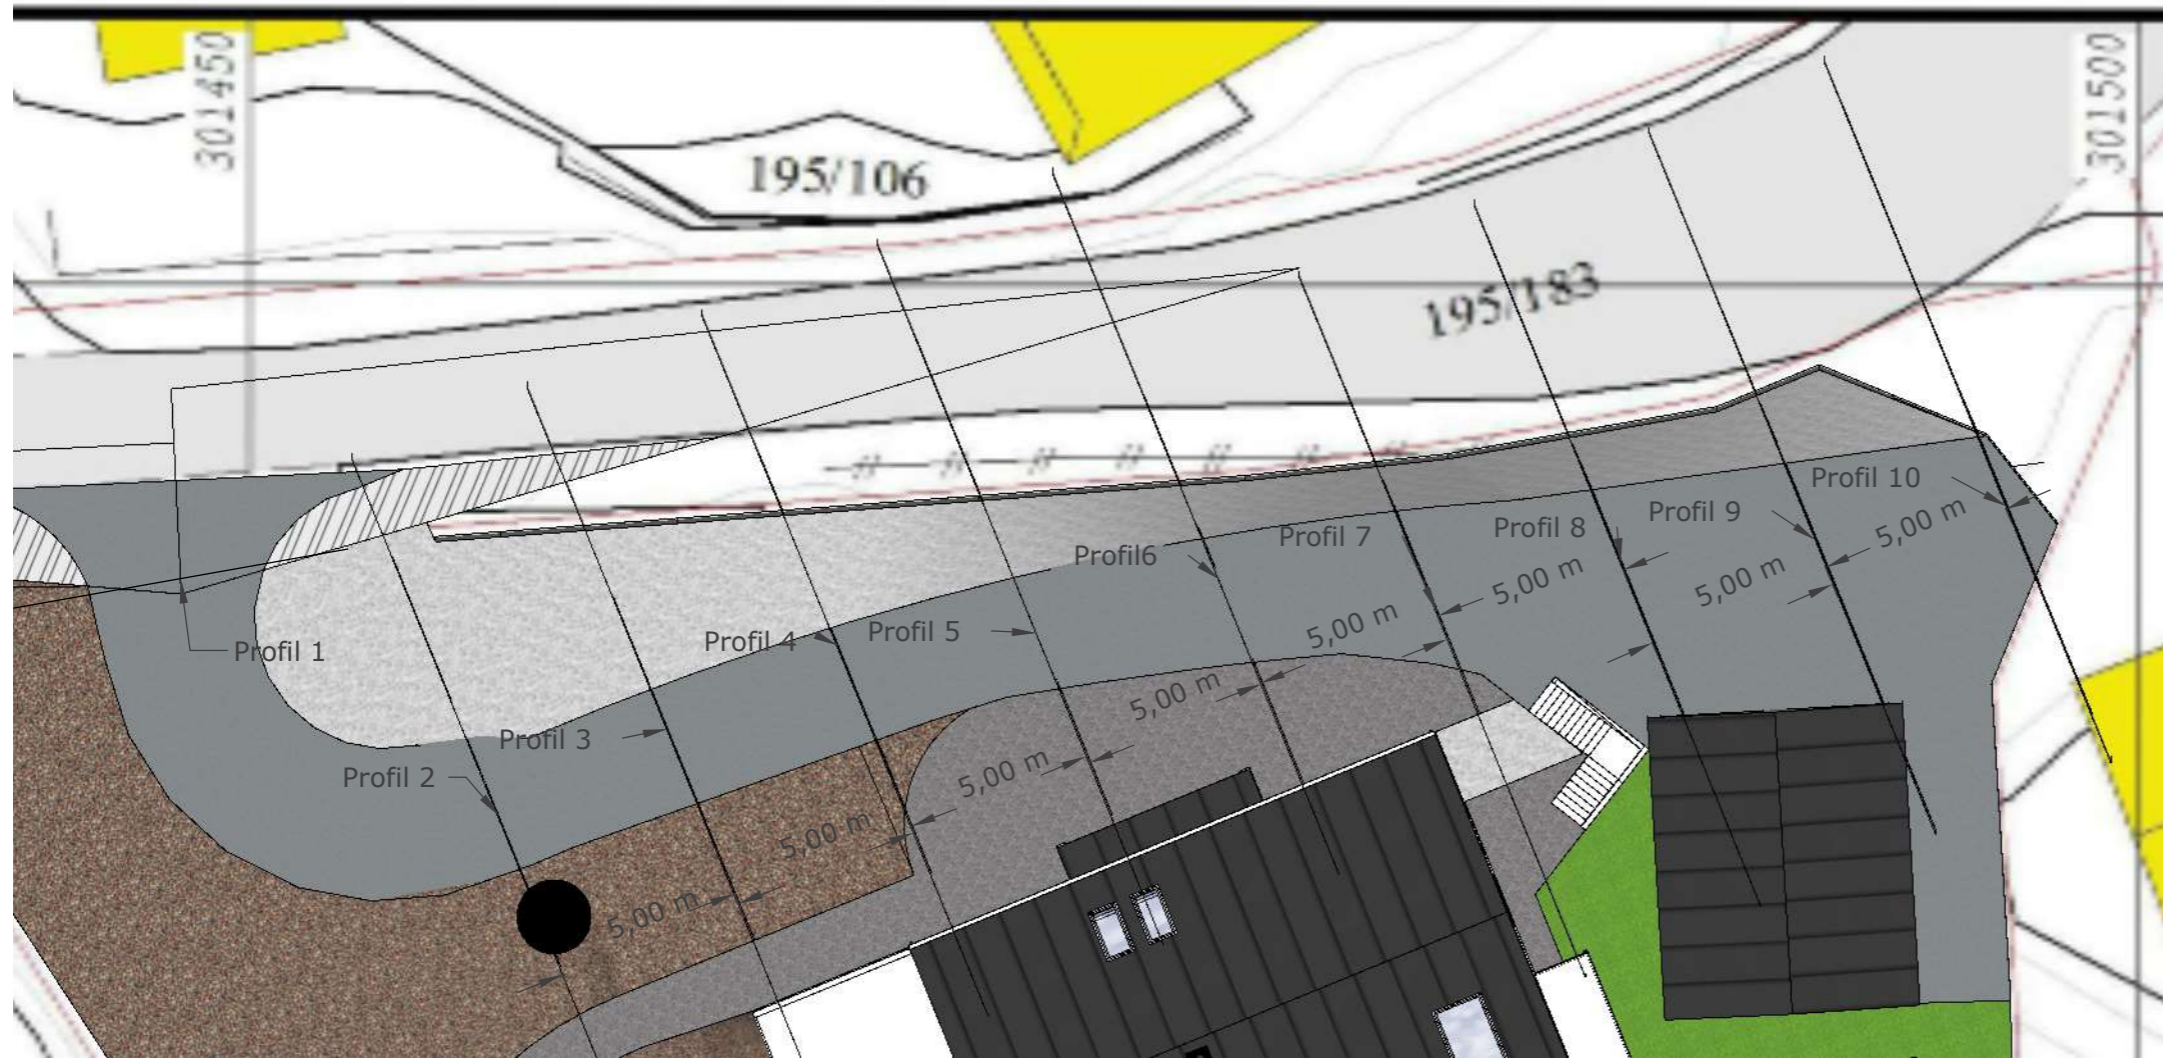


o Oversikt terrengprofiler
A00 1:200




1 Profil 1
A00 1:100

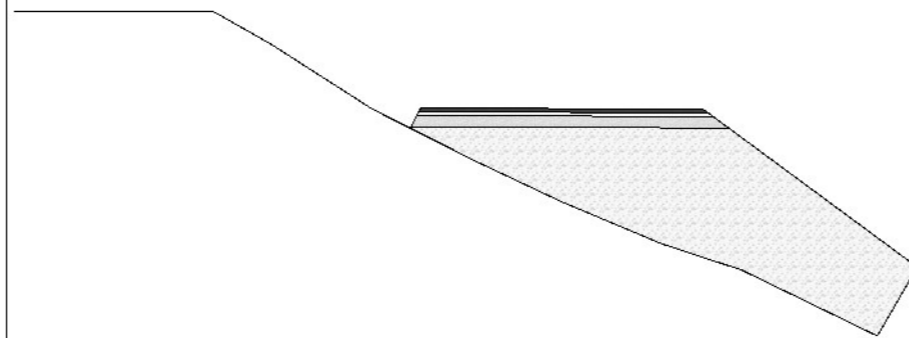


2 Profil 2
A00 1:100

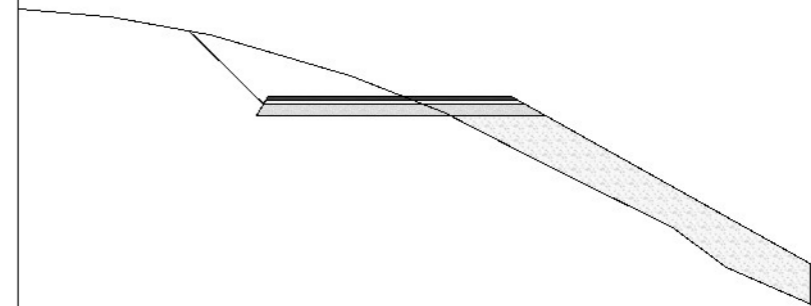


3 Profil 3
A00 1:100

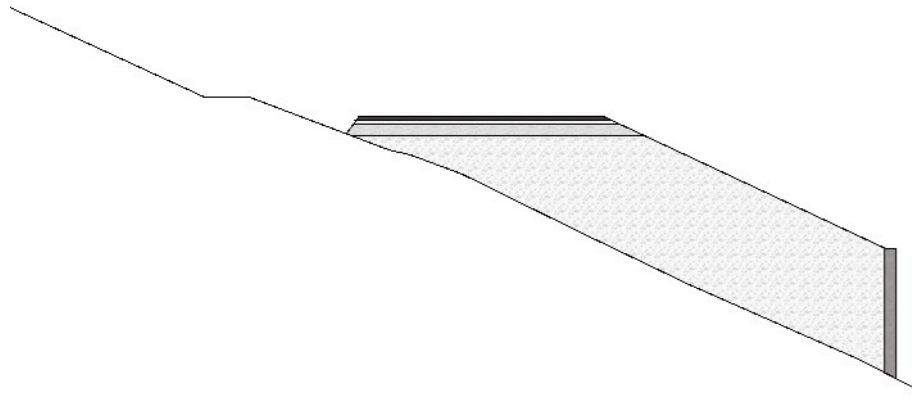


4 Profil 4
A00 1:100

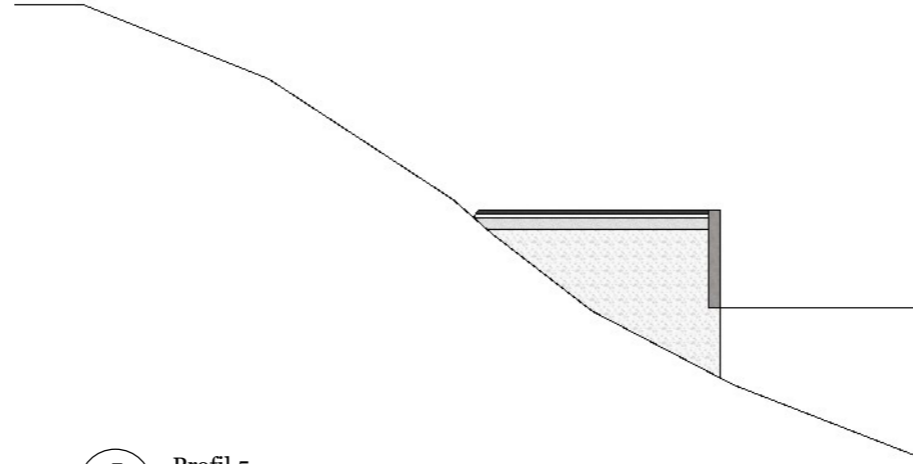


5 Profil 5
A00 1:100

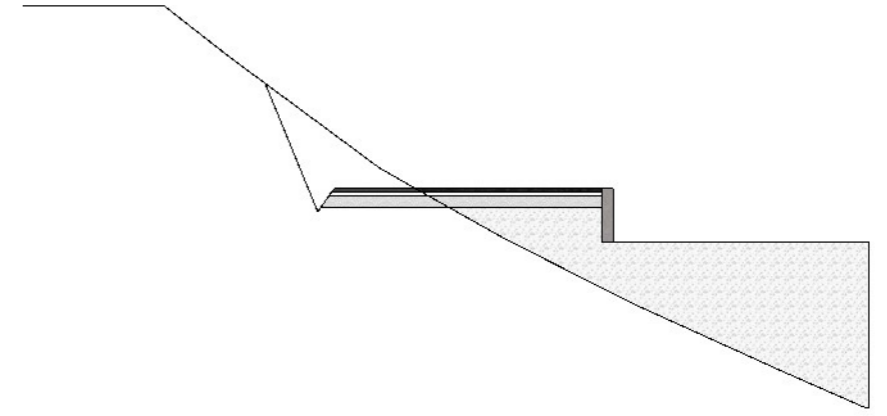


6 Profil 6
A00 1:100

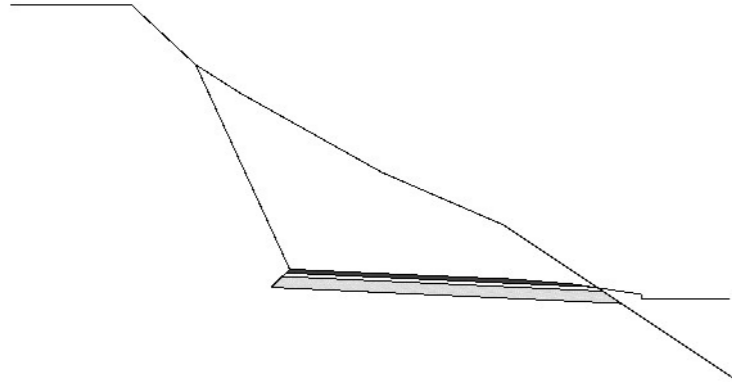


7 Profil 7
A00 1:100

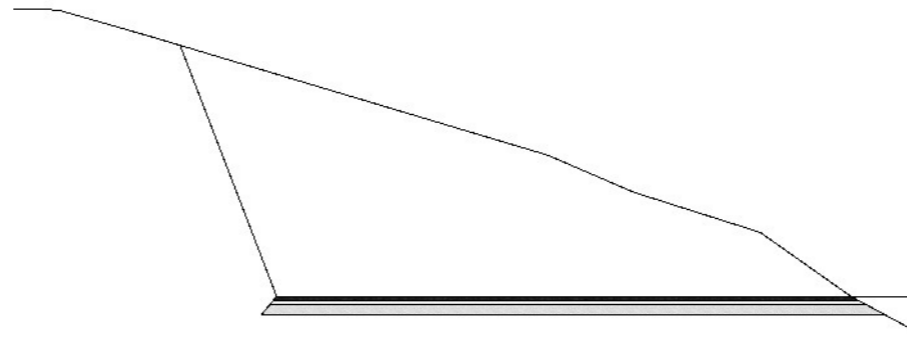

8 Profil 8
A00 1:100

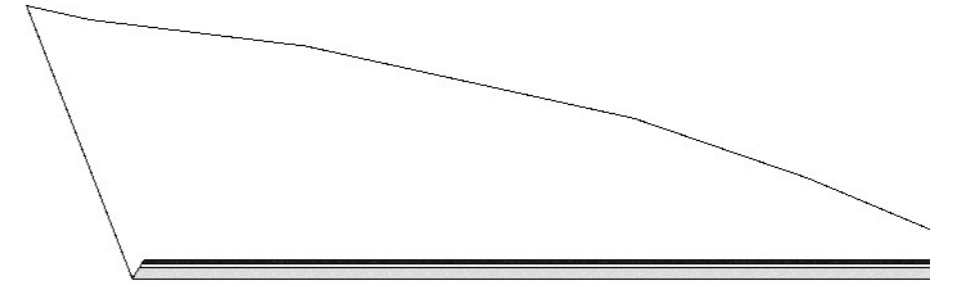

9 Profil 9
A00 1:100

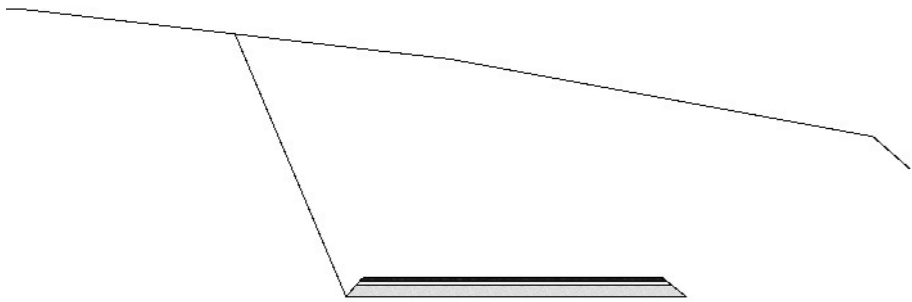

10 Profil 10
A00 1:100