


VEDLEGG NR 9

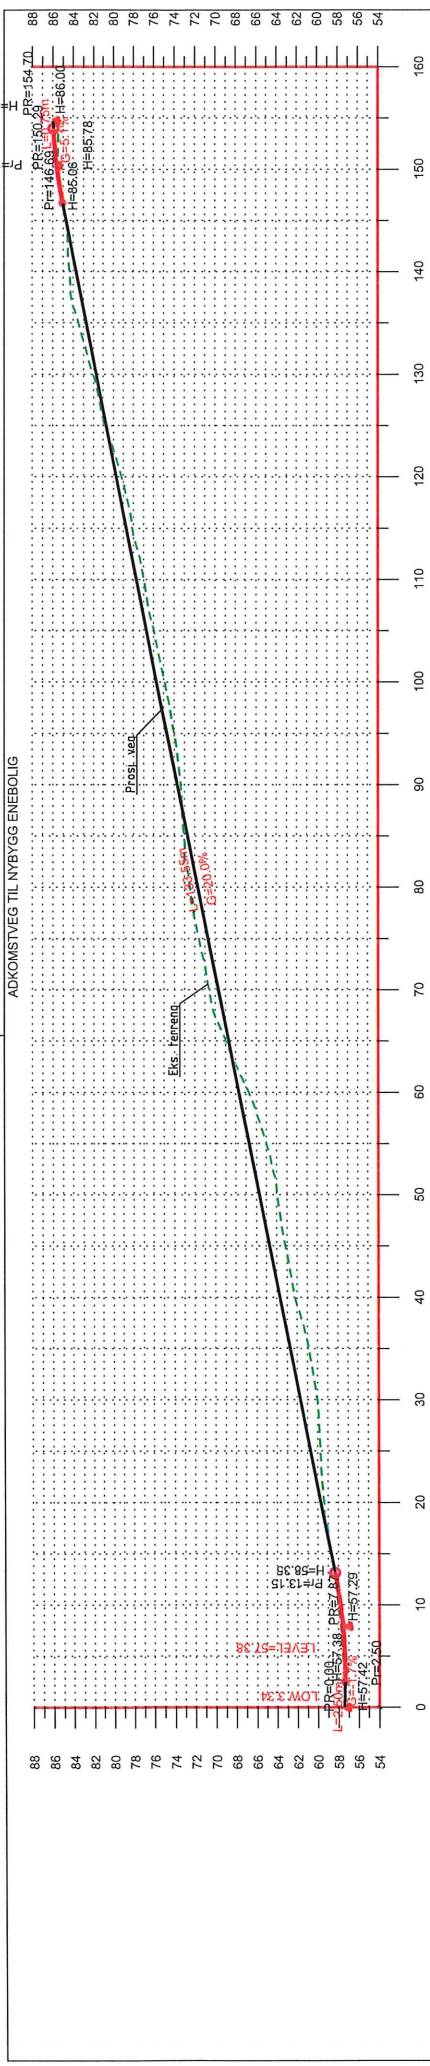

Vertikal helning	Profil H. (m)	Terreng/veg H. (m)	Cut / Fyll	Fall og avstand:	Profil Nr (m)

19.02.2018  
 GØS  
 JPV  
 1.500, A3  
 17061  
 Nedre Åstveit 12  
 5106 Øvre Ervik  
 Tlf 982 20 450  
 post@geoform.no  
 www.geoform.no

LENGDEPROFIL ADKOMST TIL NY ENEBOLIG  
 GNR 174/ BNR 4, SEIM I LINDÅS KOMMUNE

JAN OLE SEIM

geoform