


HOH.

80

70

60

50

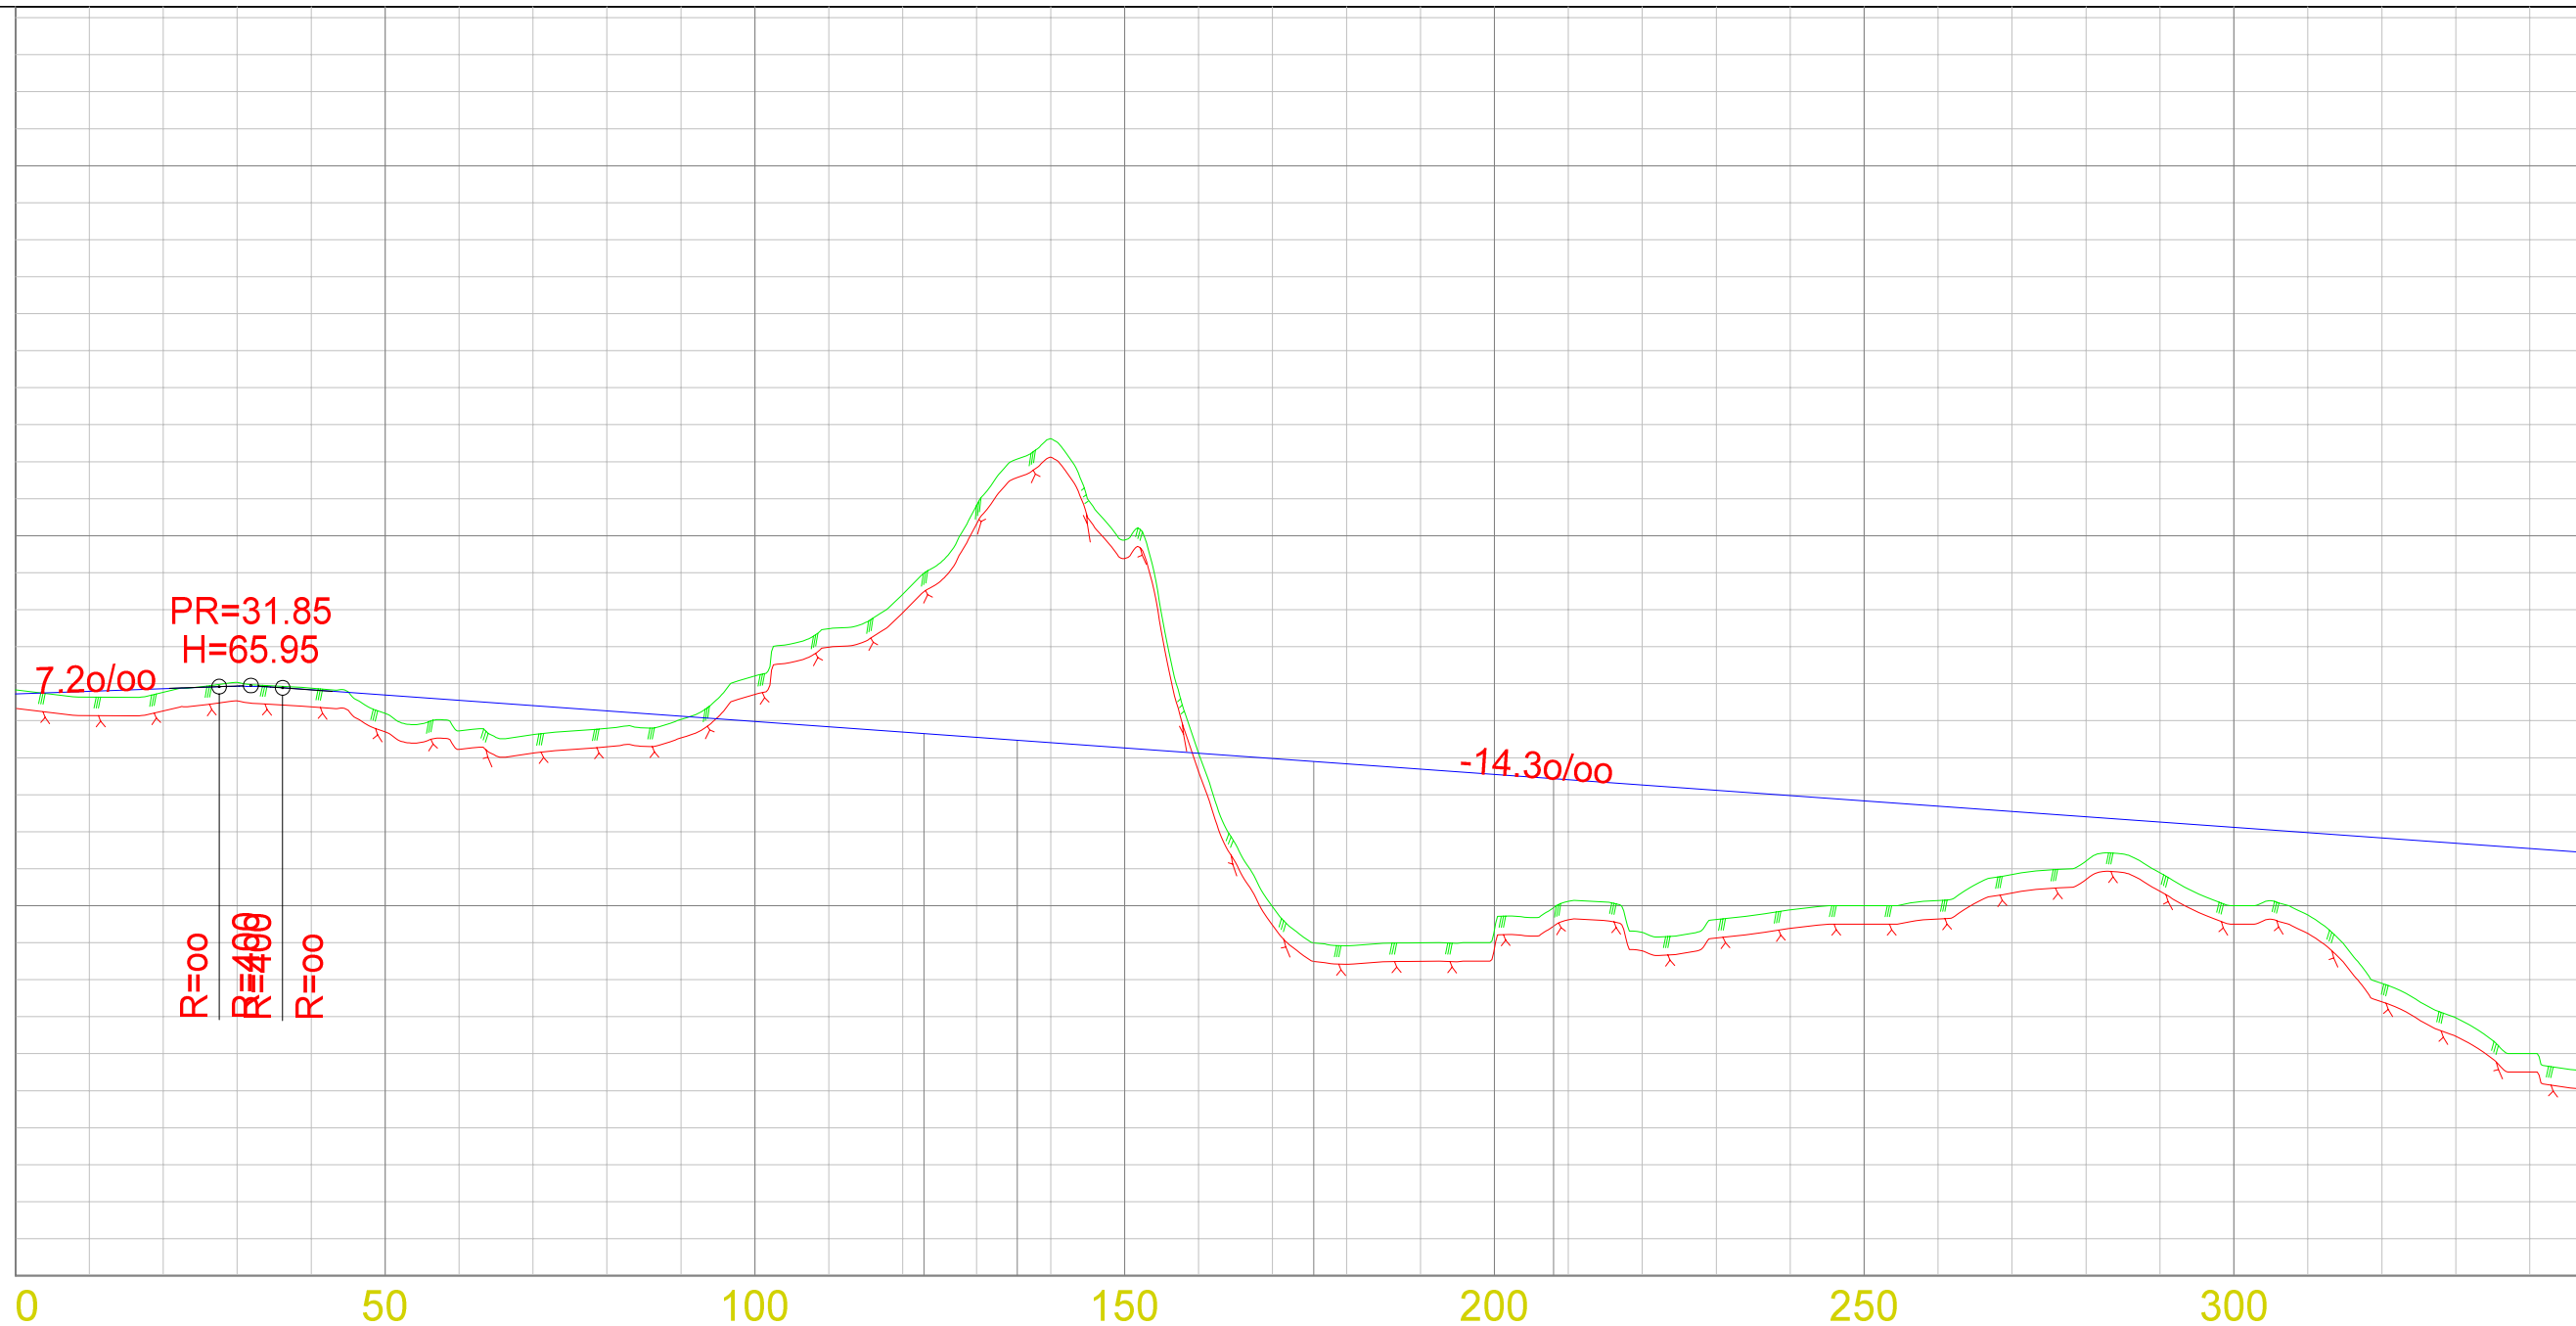

0

50

100

150

200

250

300

PROFIL NR.	0.00	
HOR. KURV.	<div style="display: flex; justify-content: space-around; align-items: center;"> <div style="border: 1px solid black; padding: 2px;">122.85</div> <div style="border: 1px solid black; padding: 2px;">135.47</div> <div style="border: 1px solid black; padding: 2px;">175.59</div> <div style="border: 1px solid black; padding: 2px;">207.99</div> </div>	
BREDDEUTV.	-----	
TVERRFALL (1%=2mm)	-----	
— H.kj.b.k.	-----	
--- V.kj.b.k.	-----	
PROFIL H.	65.83	65.72	65.77	65.87	66.03	65.93	65.88	65.83	65.20	65.69	64.72	65.55	64.62	65.41	64.80	65.26	65.03	65.12	66.21	64.98	67.49	64.83	68.42	64.69	70.82	64.55	72.62	64.41	69.88	64.26	64.13	64.12	59.97	63.98	58.91	63.83	58.99	63.69	59.35	63.55	60.12	63.40	59.28	63.26	59.62	63.12	59.89	62.98	60.00	62.83	60.14	62.69	60.84	62.55	61.21	62.40	60.89	62.26	60.00	62.12	59.74	61.98	57.90	61.83	56.97	61.69	56.00	61.55	55.53	61.43
TERRENG H.	65.83	65.72	65.77	65.87	66.03	65.93	65.88	65.83	65.20	65.69	64.72	65.55	64.62	65.41	64.80	65.26	65.03	65.12	66.21	64.98	67.49	64.83	68.42	64.69	70.82	64.55	72.62	64.41	69.88	64.26	64.13	64.12	59.97	63.98	58.91	63.83	58.99	63.69	59.35	63.55	60.12	63.40	59.28	63.26	59.62	63.12	59.89	62.98	60.00	62.83	60.14	62.69	60.84	62.55	61.21	62.40	60.89	62.26	60.00	62.12	59.74	61.98	57.90	61.83	56.97	61.69	56.00	61.55	55.53	61.43
OVERBYGN.T.	3.0%	