


HOH.

80

70

60

50

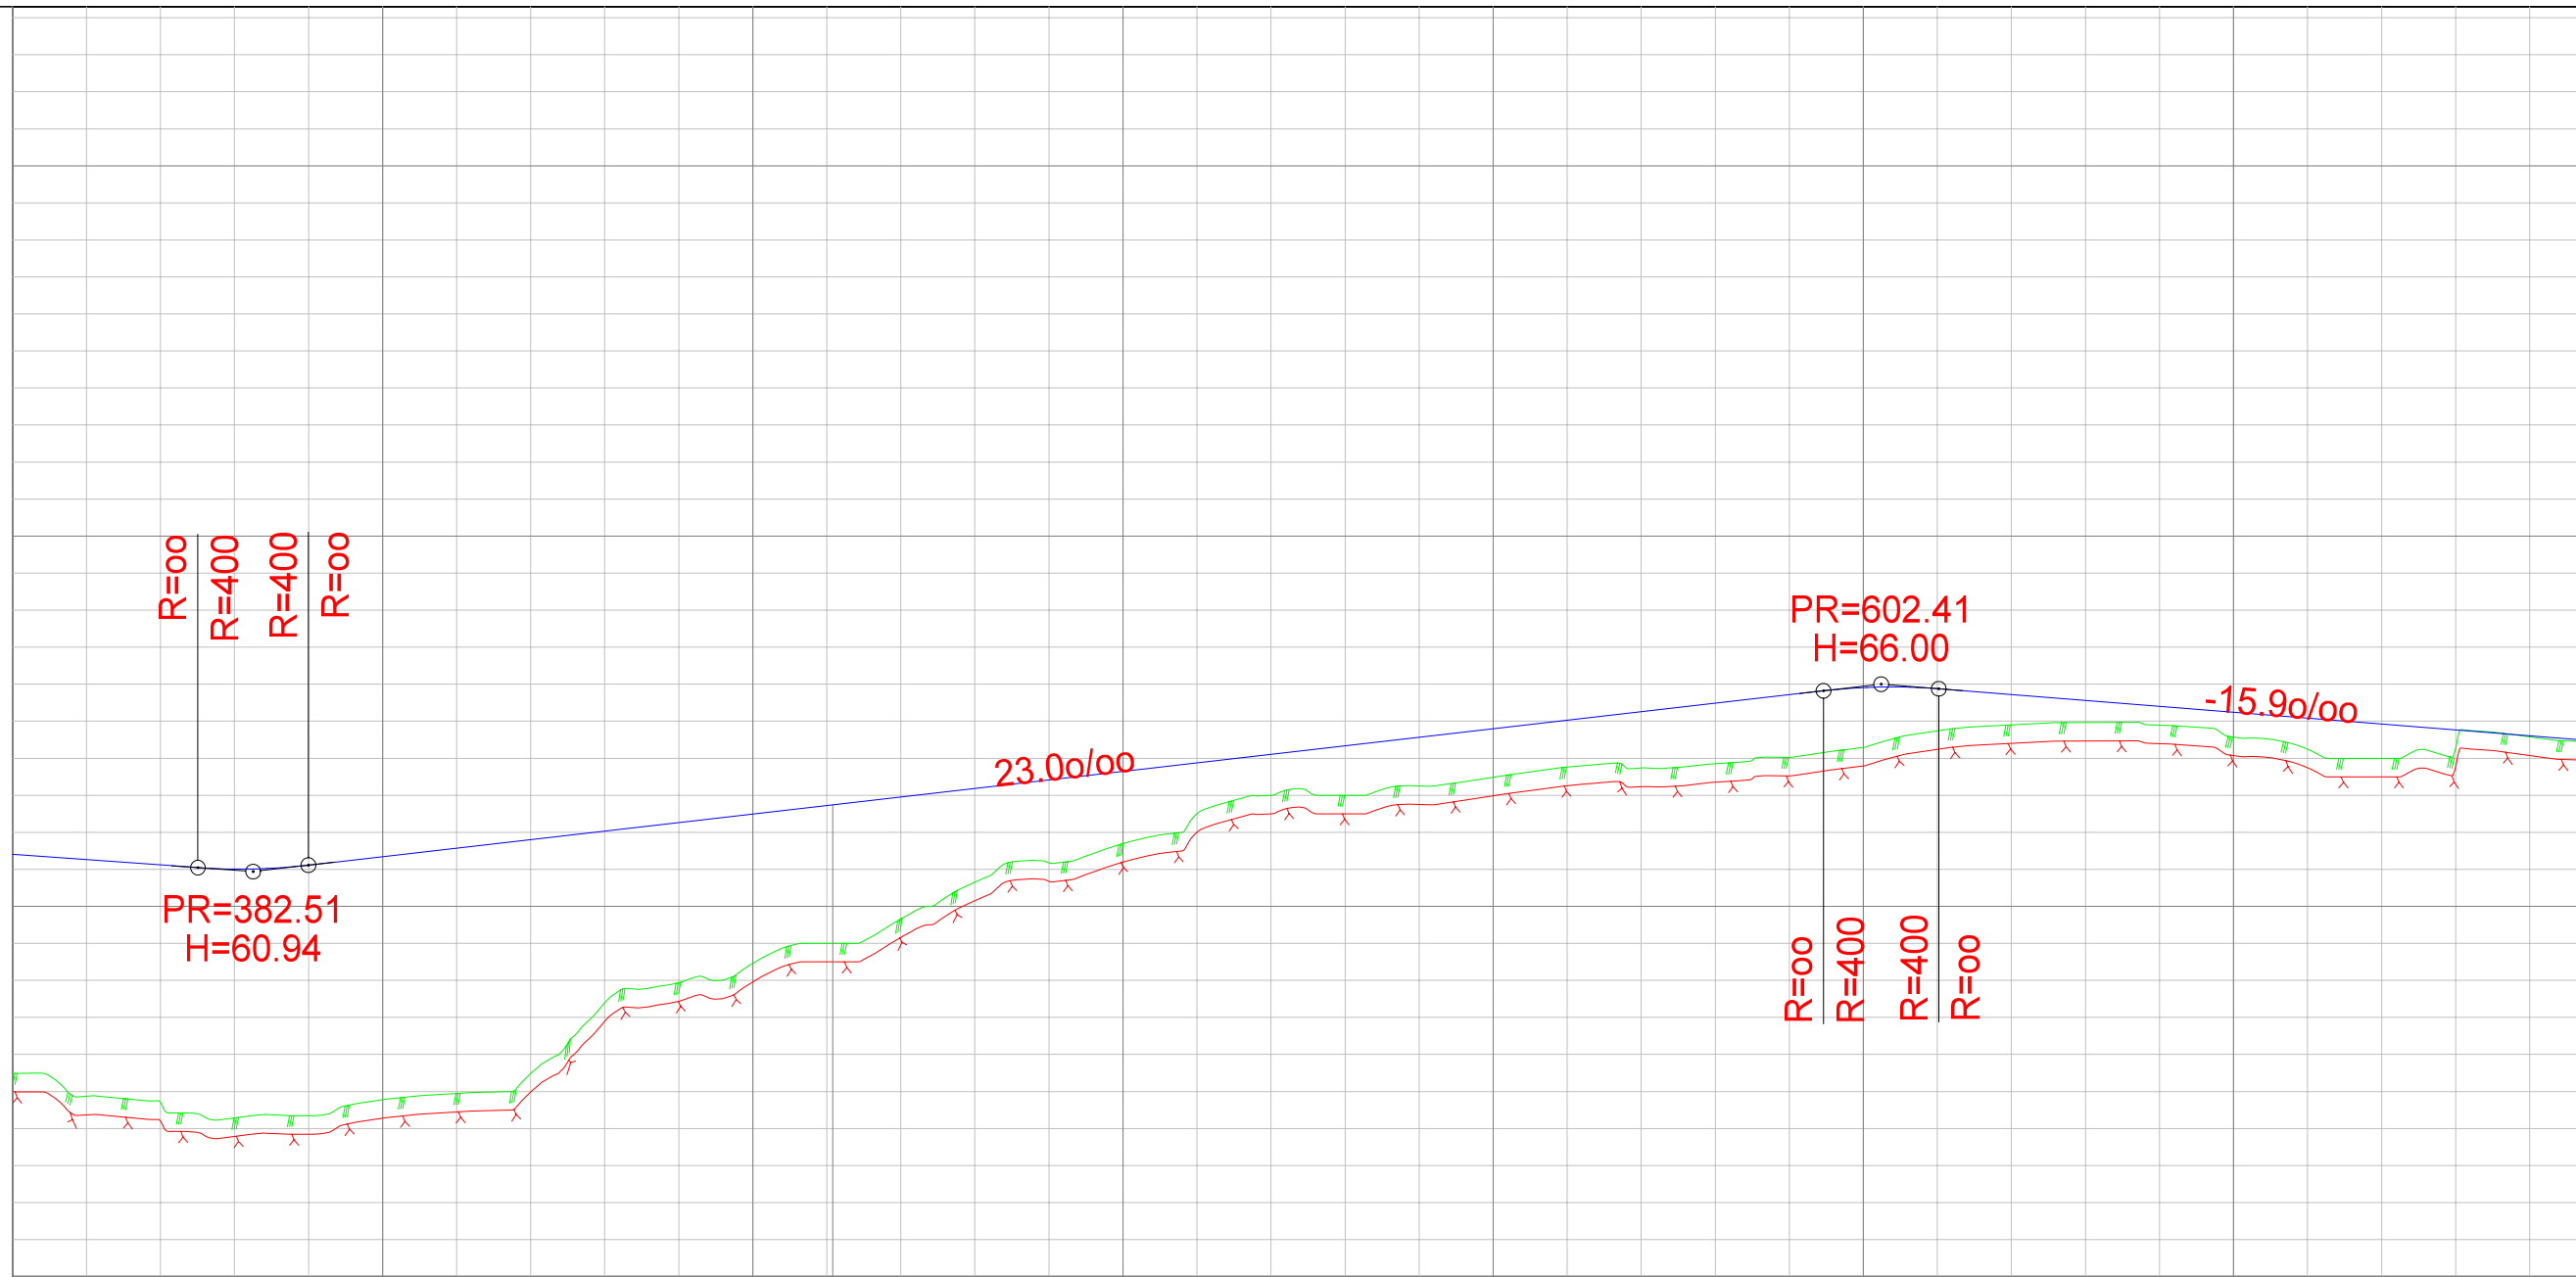

350

400

450

500

550

600

650

PROFIL NR.	350.00	
HOR. KURV.	460.78	
BREDDEUTV.	
TVERRFALL	
(1%=2mm)	
— H.kj.b.k.	
--- V.kj.b.k	
PROFIL H.	55.49	61.40	54.87	61.26	54.70	61.12	54.28	61.01	54.34	61.11	54.77	61.34	54.95	61.57	55.48	61.80	57.39	62.03	57.94	62.26	58.46	62.49	59.00	62.72	59.66	62.95	60.66	63.18	61.17	63.41	61.69	63.64	62.50	63.87	63.00	64.10	63.00	64.33	63.25	64.56	63.48	64.79	63.76	65.02	63.73	65.25	63.85	65.48	64.02	65.71	64.29	65.91	64.74	65.88	64.90	65.72	64.96	65.56	64.89	65.40	64.57	65.24	64.24	65.08	64.00	64.92	64.26	64.76	64.57	64.61	64.45	64.48
TERRENG H.	55.49	61.40	54.87	61.26	54.70	61.12	54.28	61.01	54.34	61.11	54.77	61.34	54.95	61.57	55.48	61.80	57.39	62.03	57.94	62.26	58.46	62.49	59.00	62.72	59.66	62.95	60.66	63.18	61.17	63.41	61.69	63.64	62.50	63.87	63.00	64.10	63.00	64.33	63.25	64.56	63.48	64.79	63.76	65.02	63.73	65.25	63.85	65.48	64.02	65.71	64.29	65.91	64.74	65.88	64.90	65.72	64.96	65.56	64.89	65.40	64.57	65.24	64.24	65.08	64.00	64.92	64.26	64.76	64.57	64.61	64.45	64.48
OVERBYGN.T.	