


TERRENGPROFIL C-C

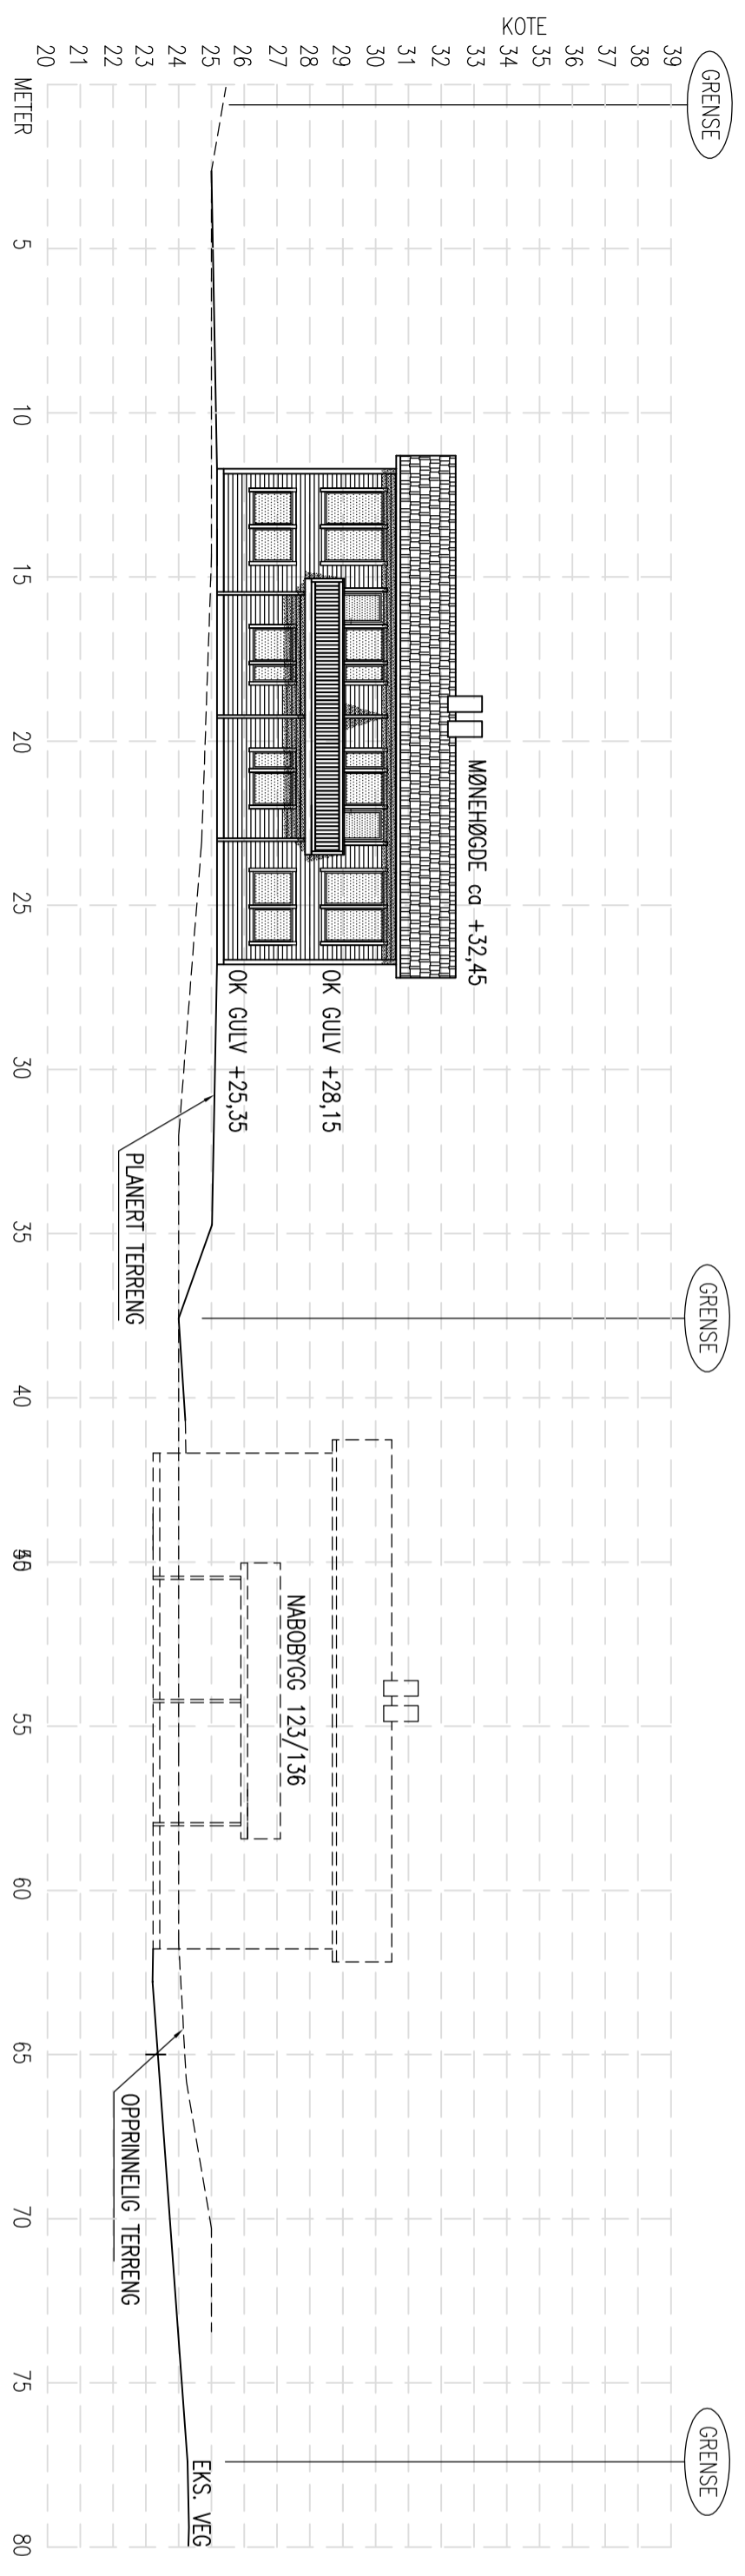

TERRENGPROFIL D-D

REV.	DESCRIPTION	DATE/SIGN
C	KORRIGERING KOTEHØGDER	02.05.18/PKT
B	VISER NABO BYGG	09.04.18/LAH
A	HØYDE BYGG ENDRET	25.08.17/LAH

 ARKOCONSULT AS, Postboks 103, 5291 Volestf., Tel.: 56390003 – Fax: 56191130 – Mob.: 93241511 Mail: post@arkoconsult.no – Org.nr.: 997089782 MVA	BOLIG & EIENDOM AS RISASJØEN, 123/102	NOTE! * PART OF DRAWING MAY NOT BE SHOWN IN SCALE * DO NOT TAKE MEASURES ON DRAWING * ONLY RELAY ON GIVE DIMENSIONS	ACCORDING TO INTERNATIONAL LAWS, THIS DRAWING IS THE PROPERTY OF ARKOCONSULT AS. THE DRAWING CAN NOT BE USED, MADE PUBLIC OR HANDED OVER TO A THIRD PART WITHOUT OUR WRITTEN CONSENT. ANY INFRINGEMENT WILL LEAD TO LEGAL PROCEEDINGS.
	TERRENGPROFIL C-C OG D-D		
SCALE: 1:200 DRAWN: LAH CHECKED:	DRAWING NO.: 20714102A12	DATE: 28.10.15	DATE: