


-39500



-39450



301400

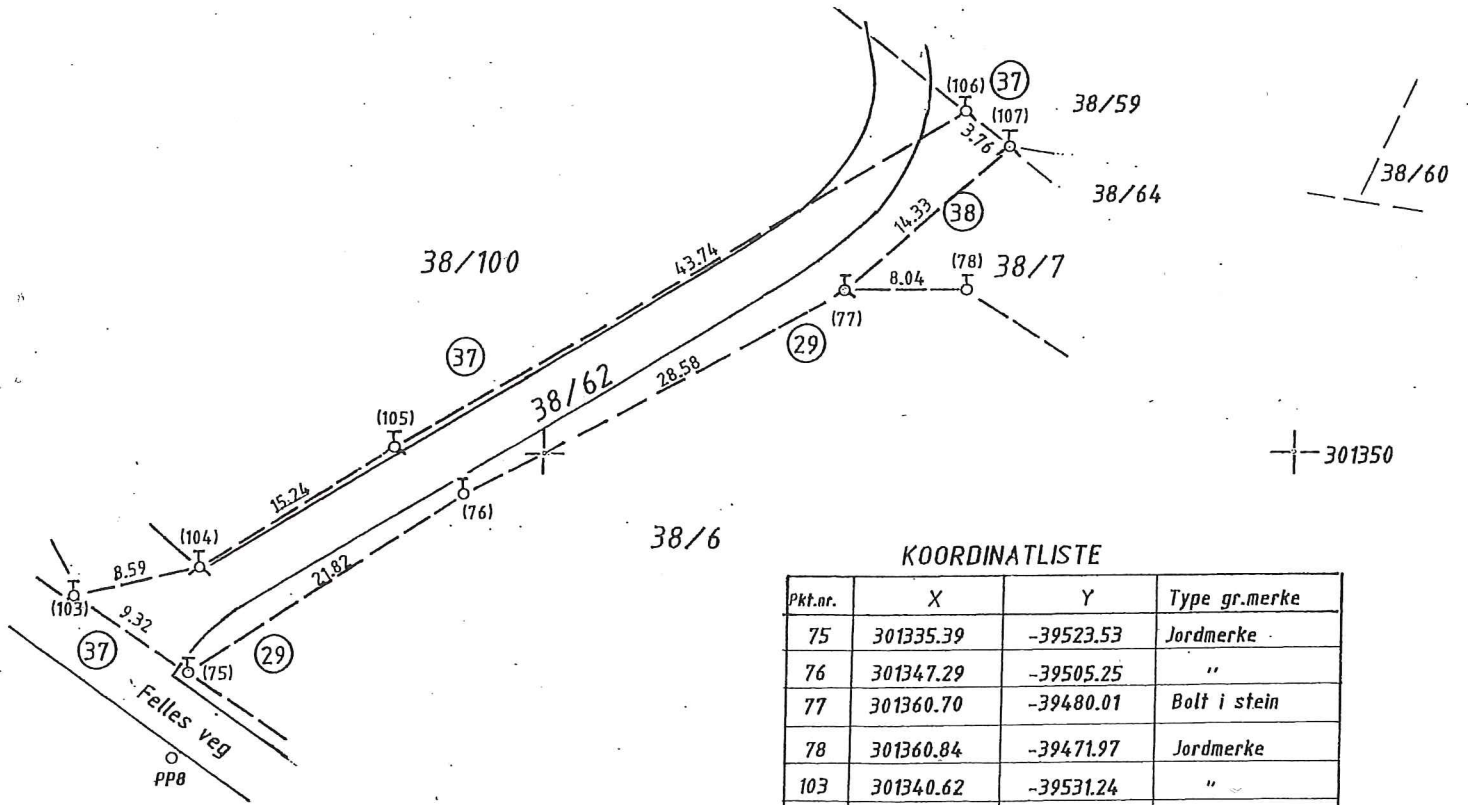

KOORDINATLISTE

Pkt.nr.	X	Y	Type gr.merke
75	301335.39	-39523.53	Jordmerke
76	301347.29	-39505.25	"
77	301360.70	-39480.01	Bolt i stein
78	301360.84	-39471.97	Jordmerke
103	301340.62	-39531.24	"
104	301342.45	-39522.85	Bolt i stein
105	301350.49	-39509.90	"
106	301372.62	-39472.17	"
107	301370.22	-39469.29	"

NAVN PÅ FELTET H O D N E		JORDSKIFTEVERKETS KARTARKIV NR. XI-4720		BLAD NR. 4	KARTGRUNNLAG Kom. kart	FLYOPP GÅVE
KOMMUNE Lindås	FYLKE Hordaland	SHR. 38	ANTALL BLAD 4	NÅLESTOKK 1:500	KARTLEGGINGSÅR 1999	
JORDSKIFTERETT Nord- og Mid- hordland	SAK NR. 16/1998	LÅGT FRAH I RETTEN	AVSLUTTA 30.12.1999	OFF. BLADINDELING	AJOURFØRINGSÅR 1999	PRODUSENT <i>Tommy Hauge</i>