




Fasade mot vest
Garasje Gnr. 179/9
Raymond Aase
Nordre Leivestad, 5912 Seim

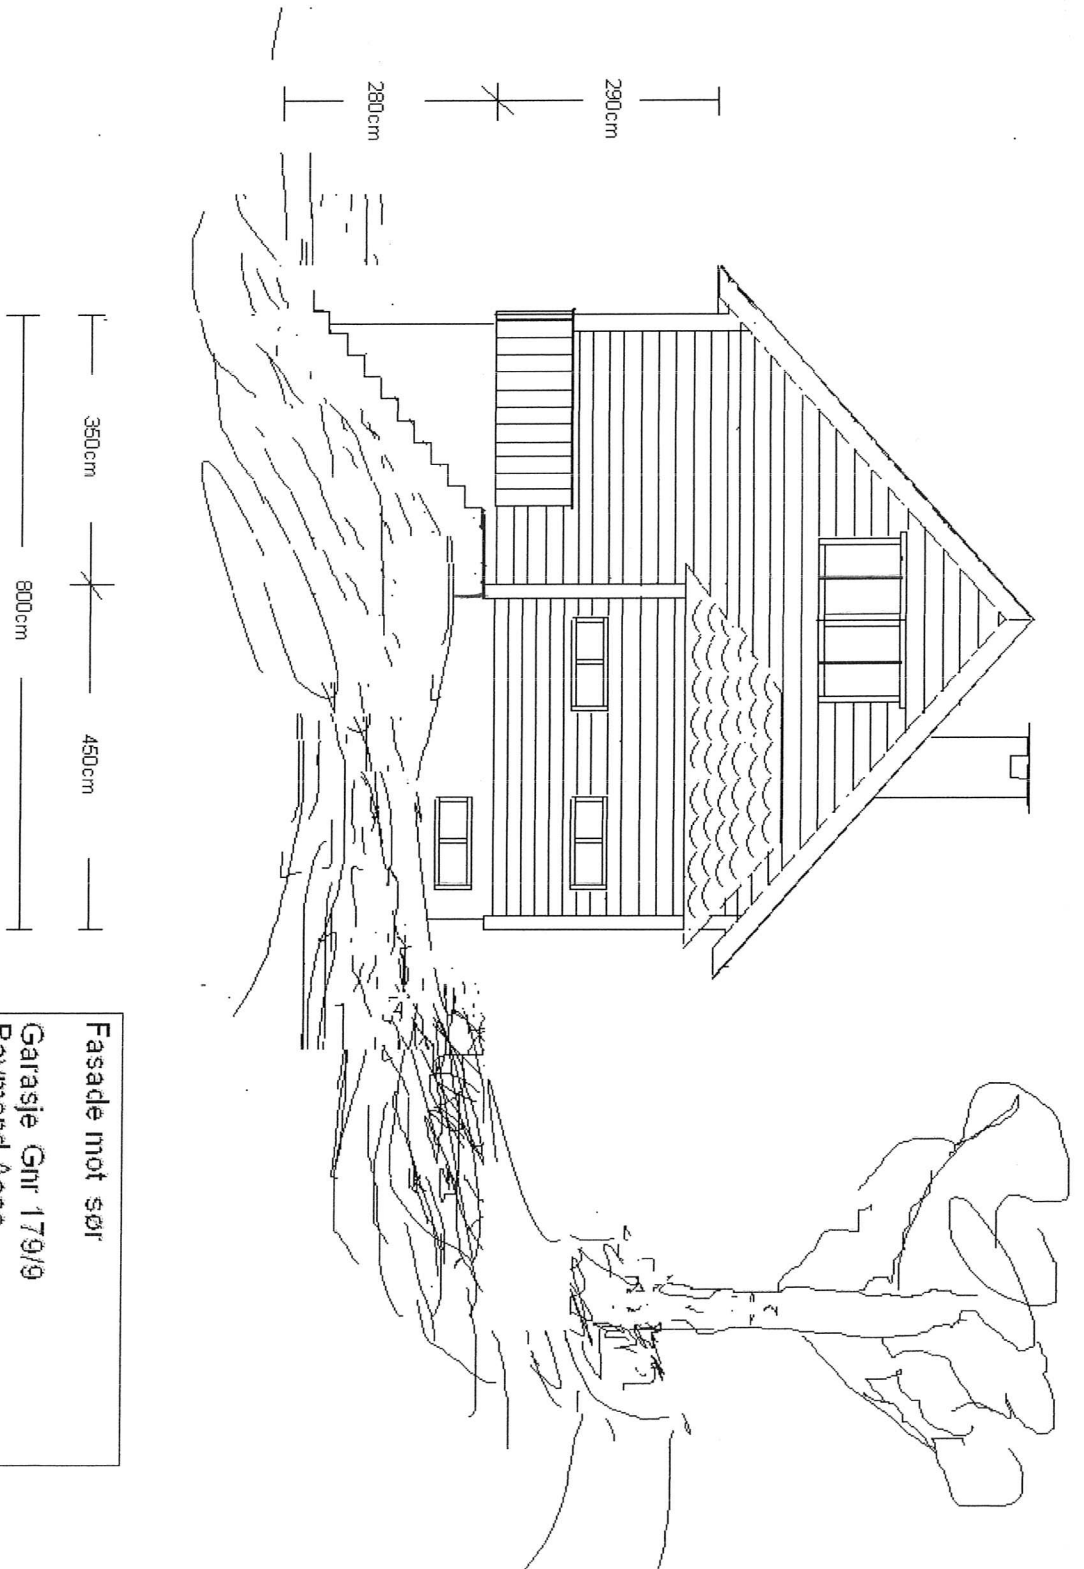

Fasade mot sør
Garasje Gnr 179/9
Raymond Aase
Nordre Leivestad, 5912 Seim

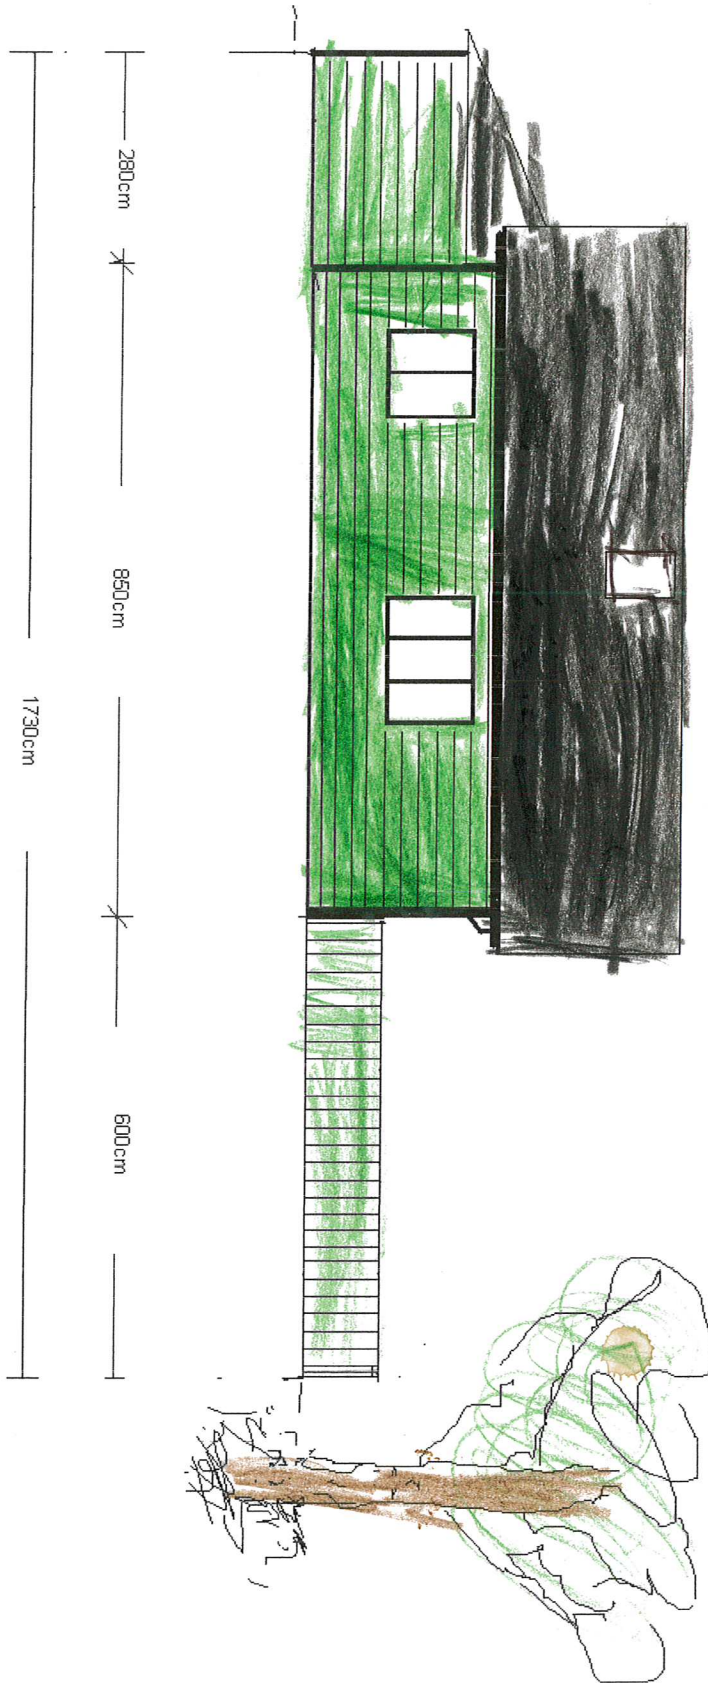


Fasade mot øst
Garasje Gnr. 179/9
Raymond Aase
Nordre Leivestad, 5912 Seim

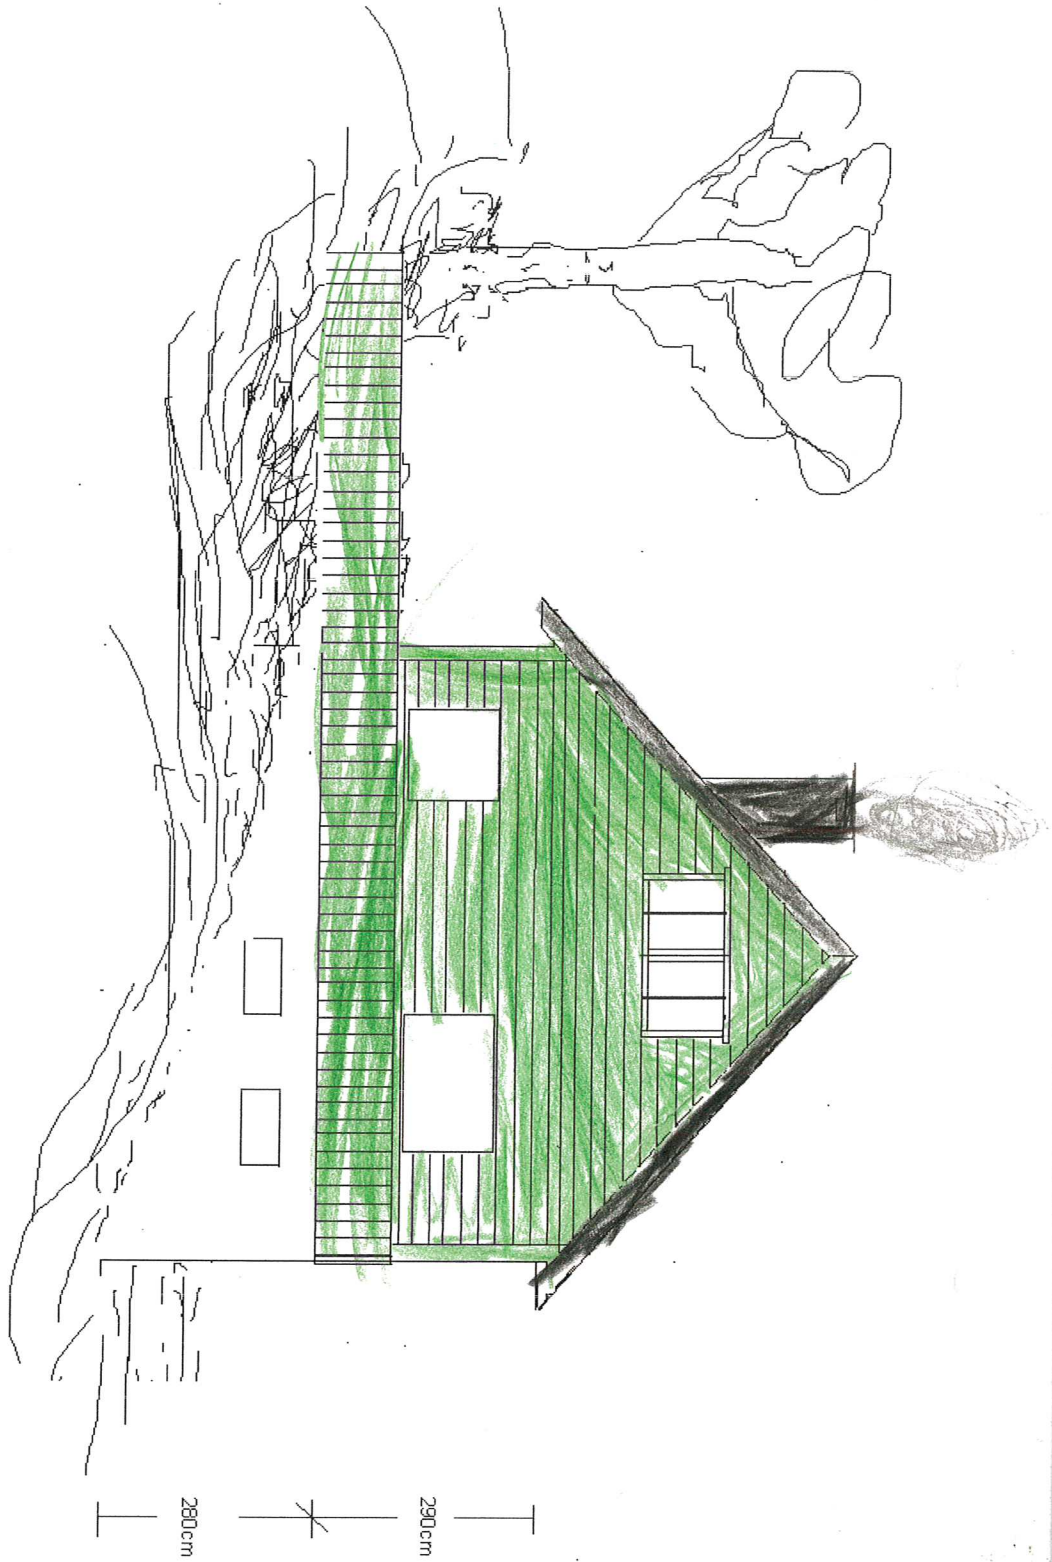


Fasade mot nord

Garasje Gnr 179/9
Raymond Aase
Nordre Leivestad, 5912 Seim

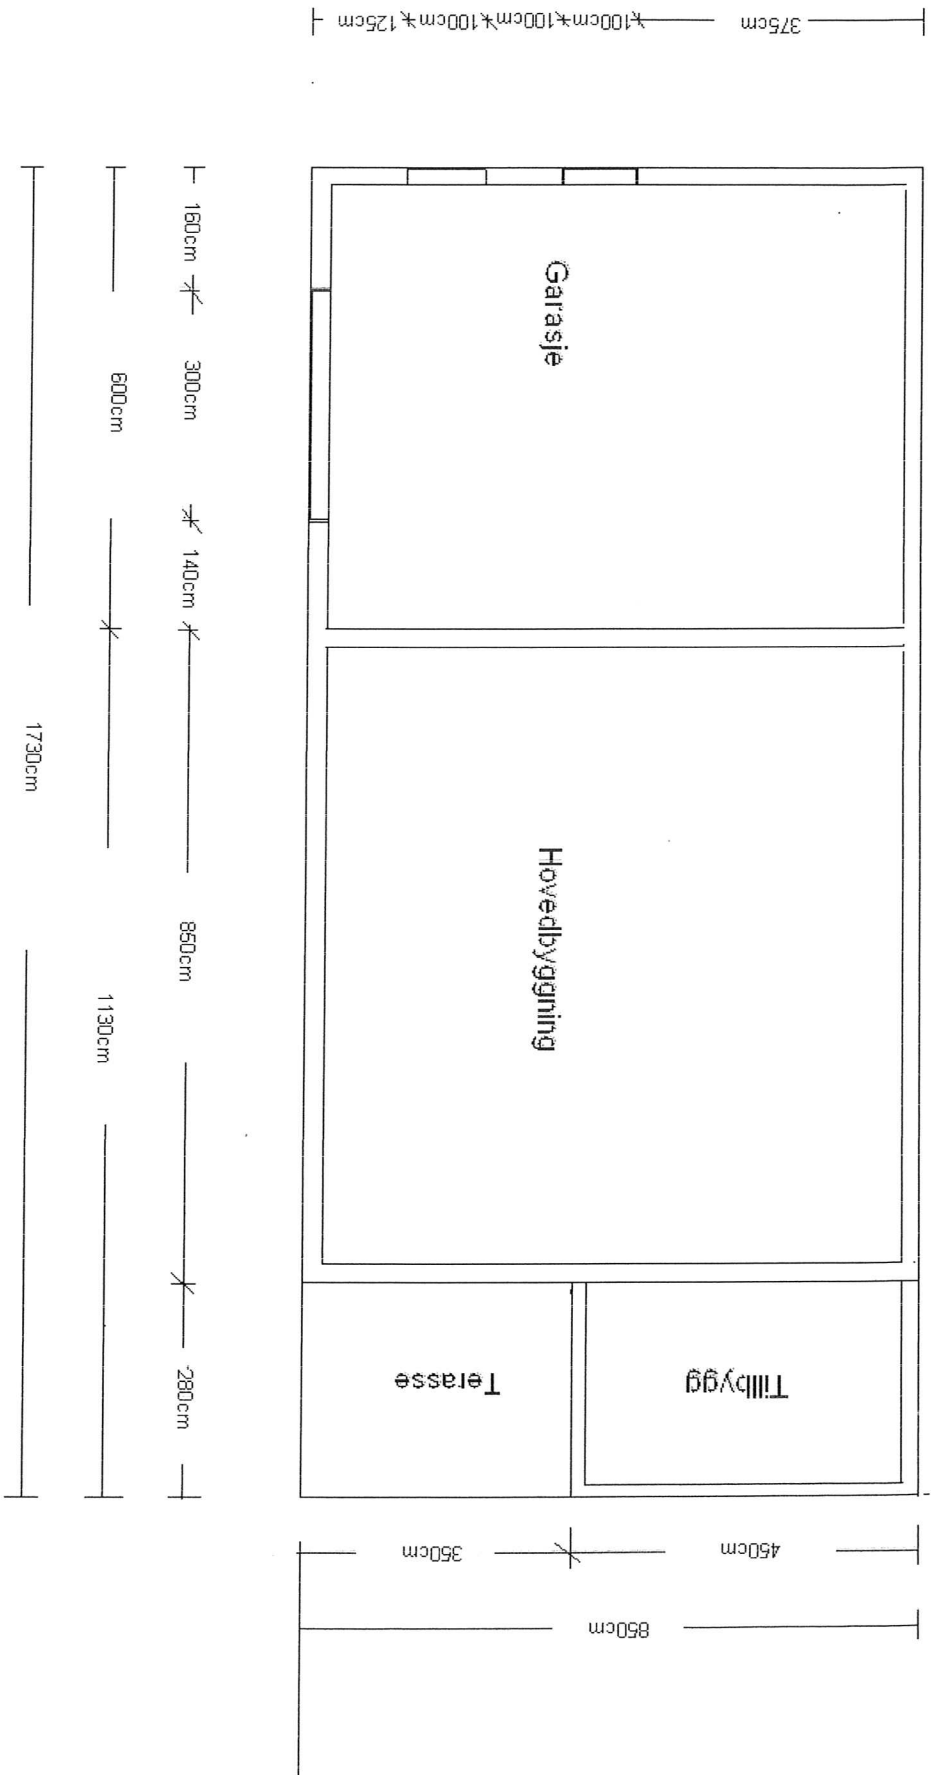


Plantegning
Garasje Gnr. 179/9
Raymond Aase
Nordre Leivestad, 5912 Seim

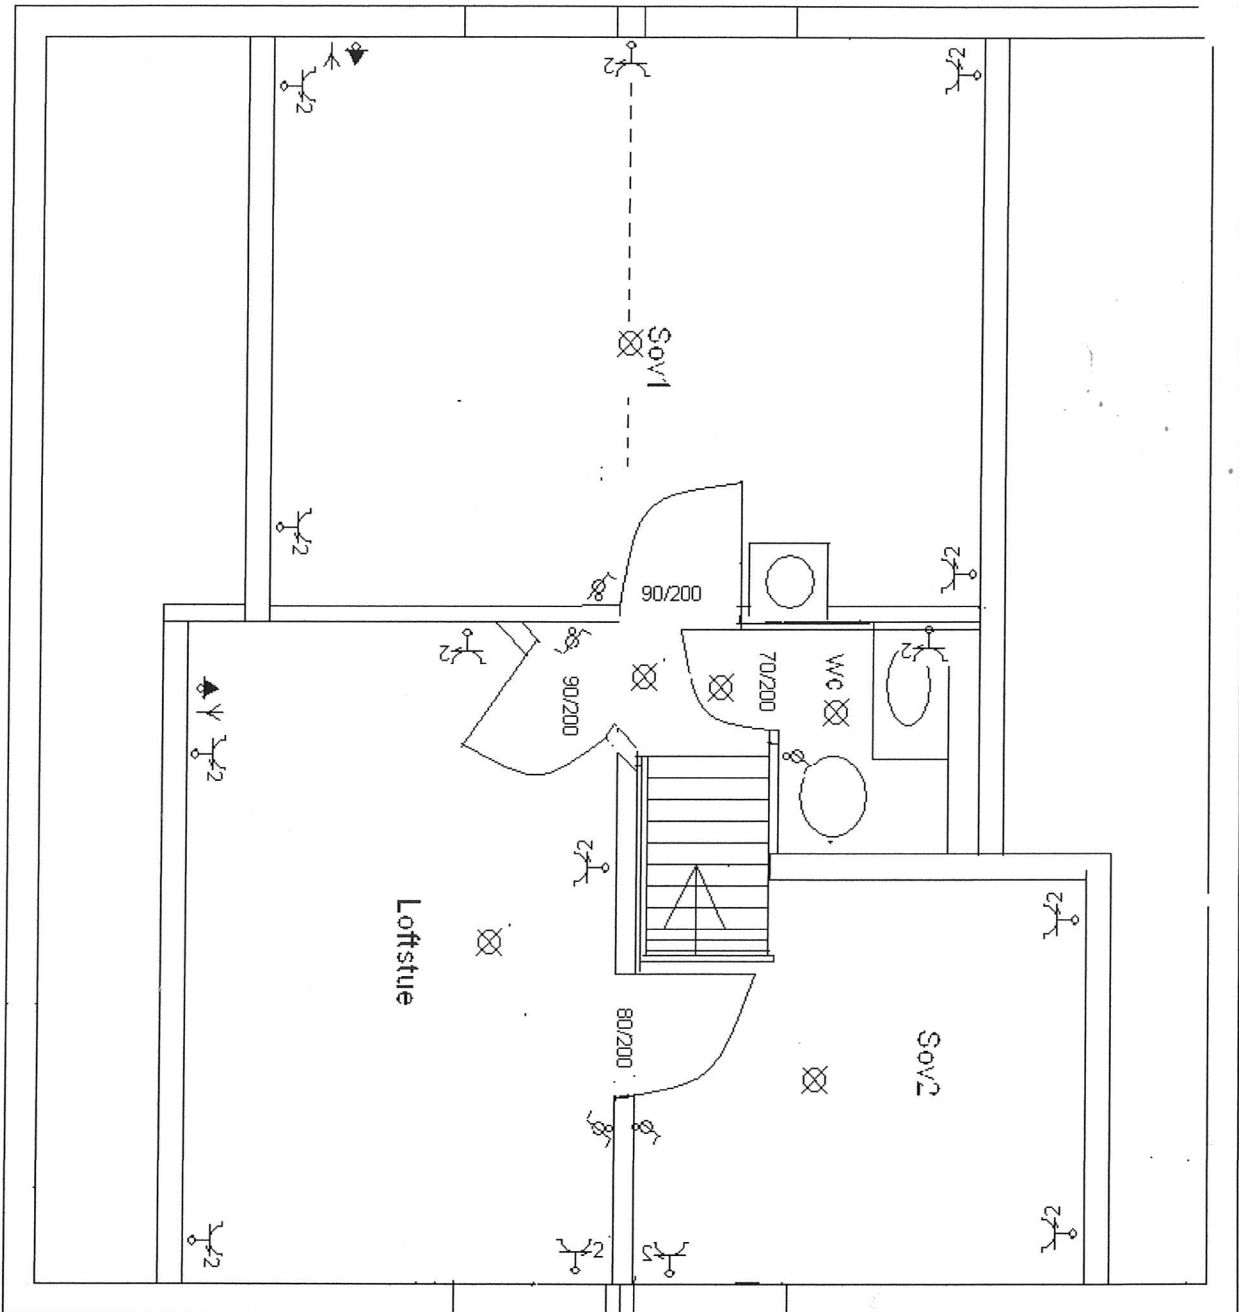

Loftsetasje
Raymond Aase
Nordre Leivestad, 5912 Seim

11.30 m

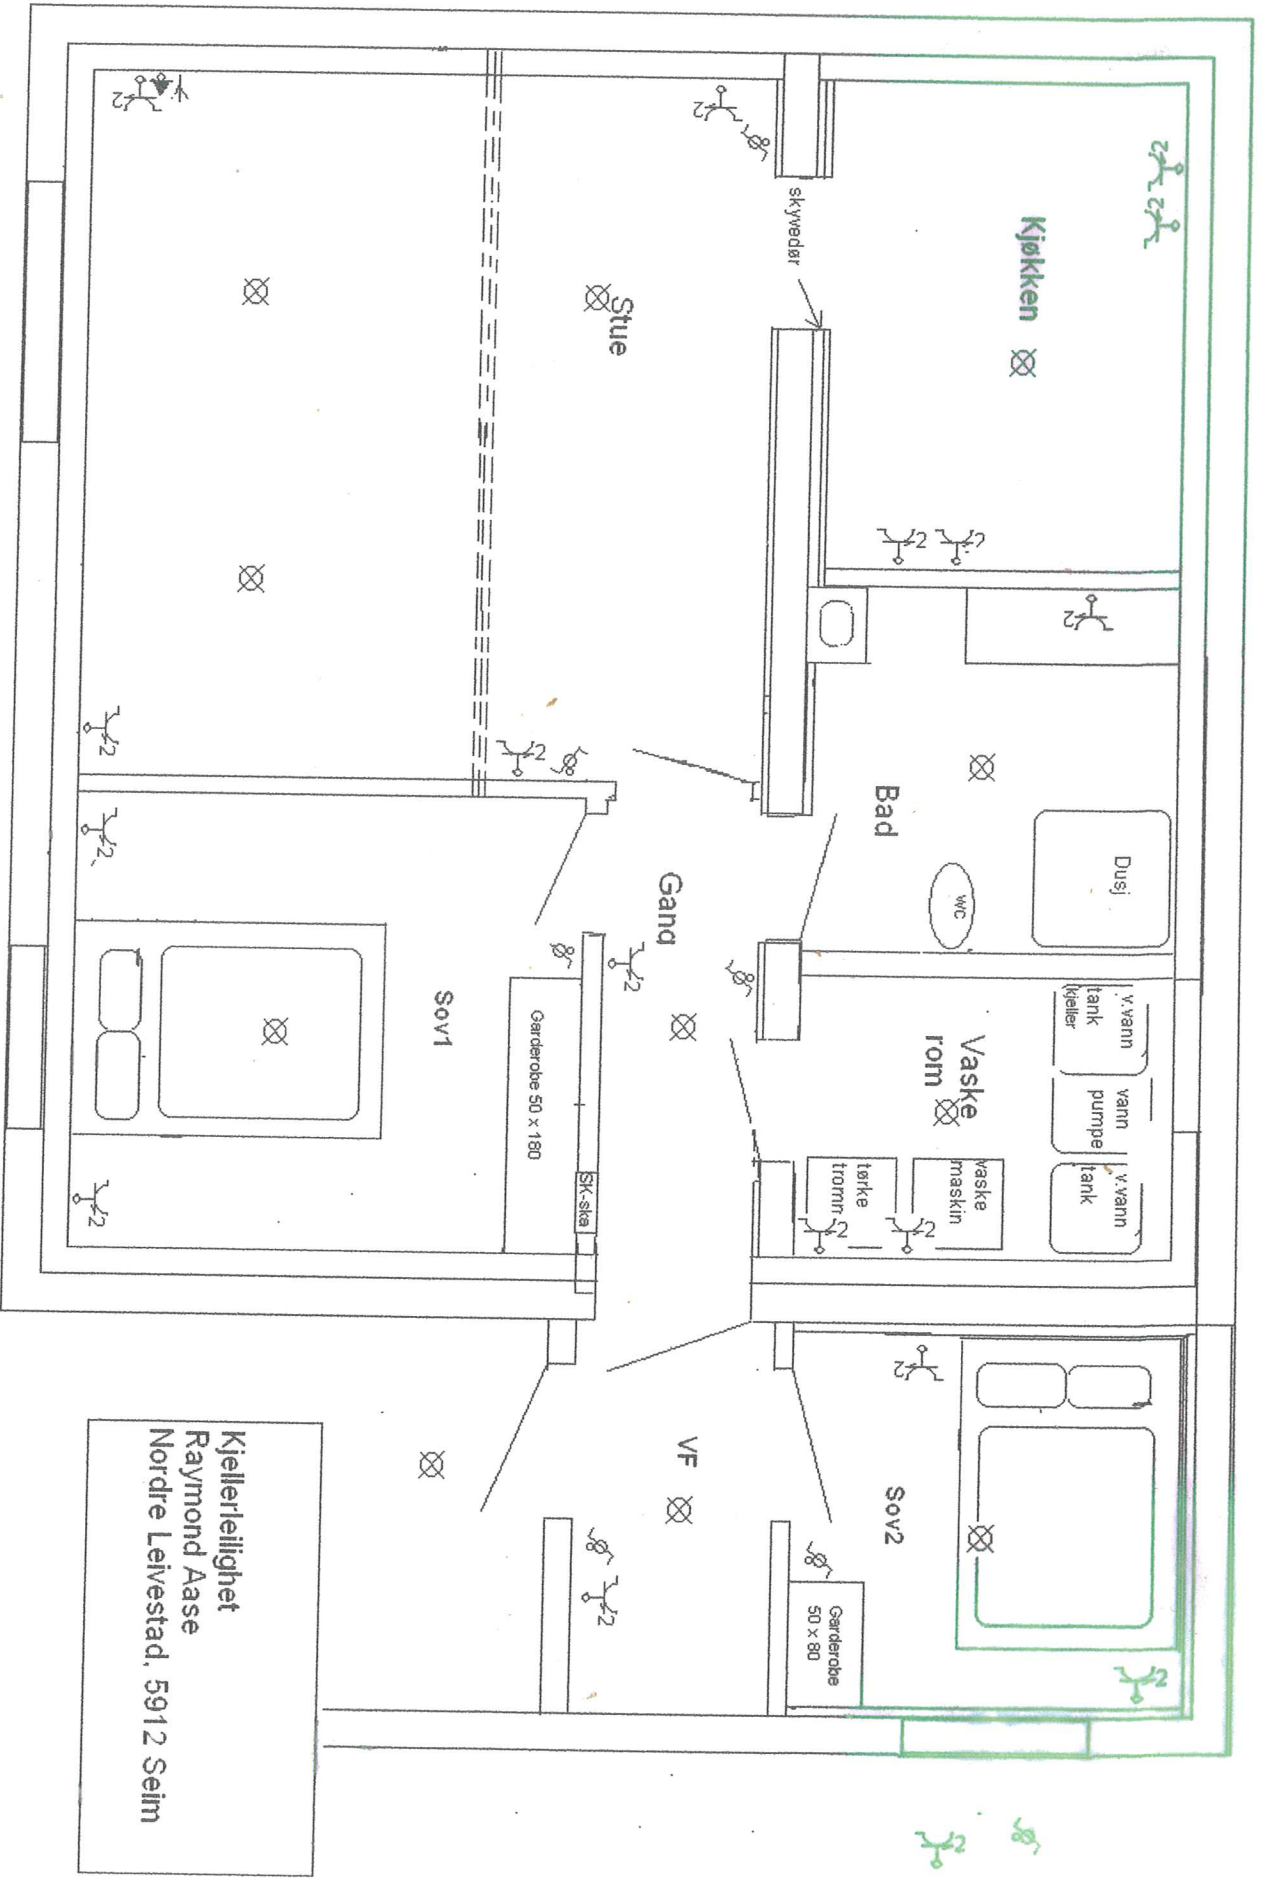

Kjellerleilighet
 Raymond Aase
 Nordre Leivestad, 5912 Seim