


TOMTEGRENSE

TOMTEGRENSE

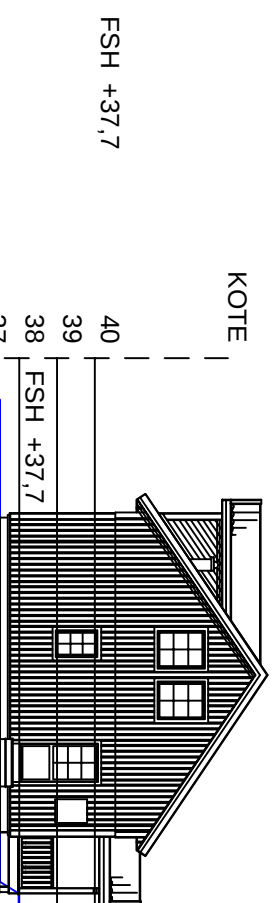


KOTE
40
39
38 FSH +37,7
37
36
35
34

TERRENGSNITT AA

TOMTEGRENSE

TOMTEGRENSE

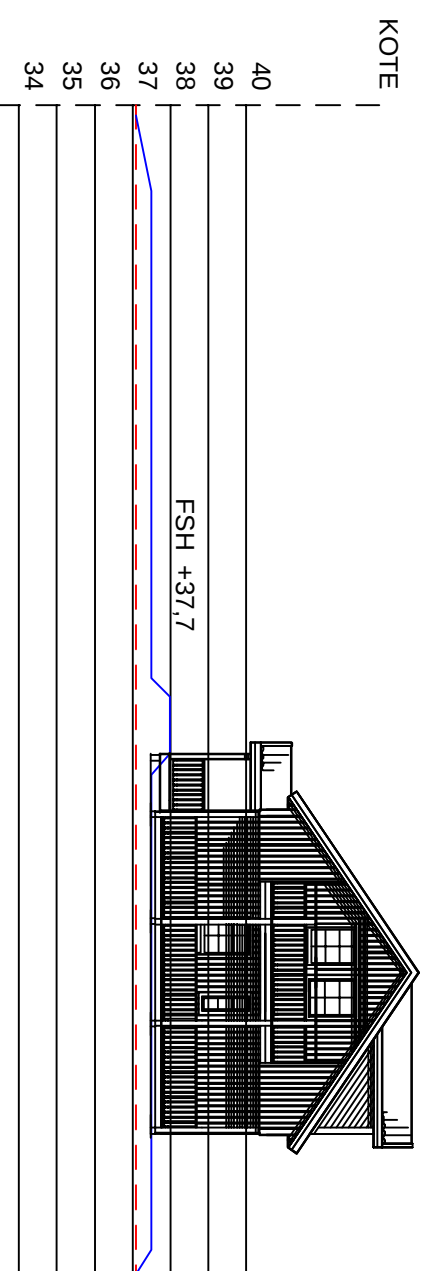

KOTE
40
39
38 FSH +37,7
37
36
35
34

TERRENGSNITT BB

--- EKS. TERRENG
— NYTT TERRENG

REV:



HUVEDKONTOR:
STALLVERKSVÅGEN, S-942 81 ÄLVSBYRN
TEL. 0929 - 162 00

KONTROLL:
DATO:
TEGN: RUNE B.
DATO: 24.05.19

PROSJEKT: NE 107S34 Åse

BYA: 149,4 m²

MÅL: 1:200

BYGGHERRE: Reidar Hommedal

BTA: 124 / 204 m²

SAKS NR: ...

BYGGEPLASS: Lurevegen

BRA: 122 / 191 m²


TEGN NR: 44911

TEGNING: Terrengsnitt A og B

KOMMUNE: Lindås


TOMTEGRENSE

TOMTEGRENSE

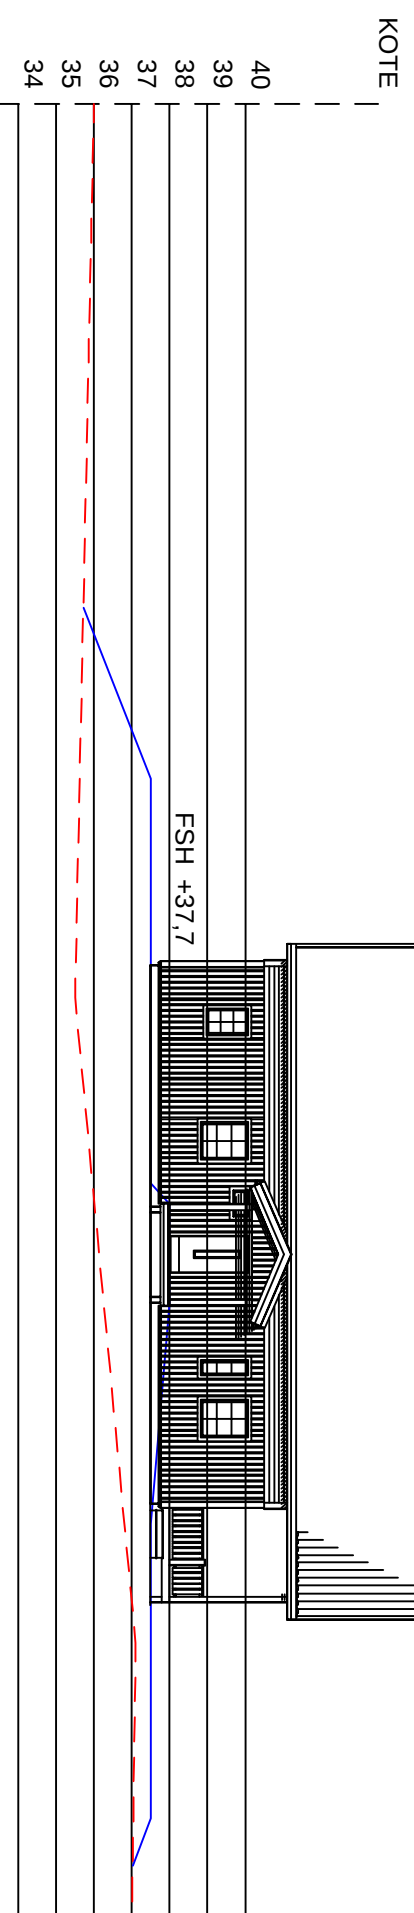


TOMTEGRENSE

TOMTEGRENSE

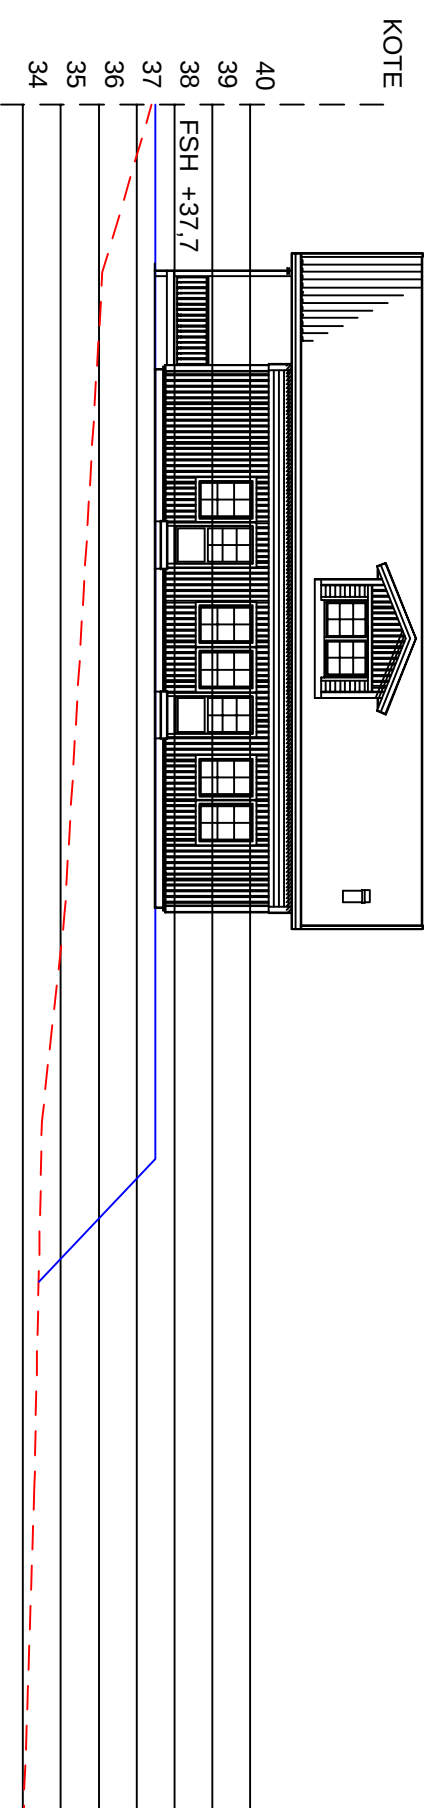

REV:

		HUVEDKONTOR: STÅLLVERKSSVÅGEN, S-942 81 ÄLVSBYN TEL. 0929 - 162 00		KONTROLL:	
PROSJEKT:	NE 107S34 Åse	BYA:	149,4 m ²	DATO:	
BYGGHERR:	Reidar Hommedal	BTA:	124 / 204 m ²	TEGN:	RUNE B.
BYGGEPLASS:	Lurevegen	BRA:	122 / 191 m ²	DATO:	24.05.19
TEGNING:	Terrengsnitt C og D	KOMMUNE:	Lindås	MÅL:	1:200
				SAKS NR:	...
				TEGN NR:	44911