


The drawing shall not be copied or be giving third party without Hallgruppen's consent

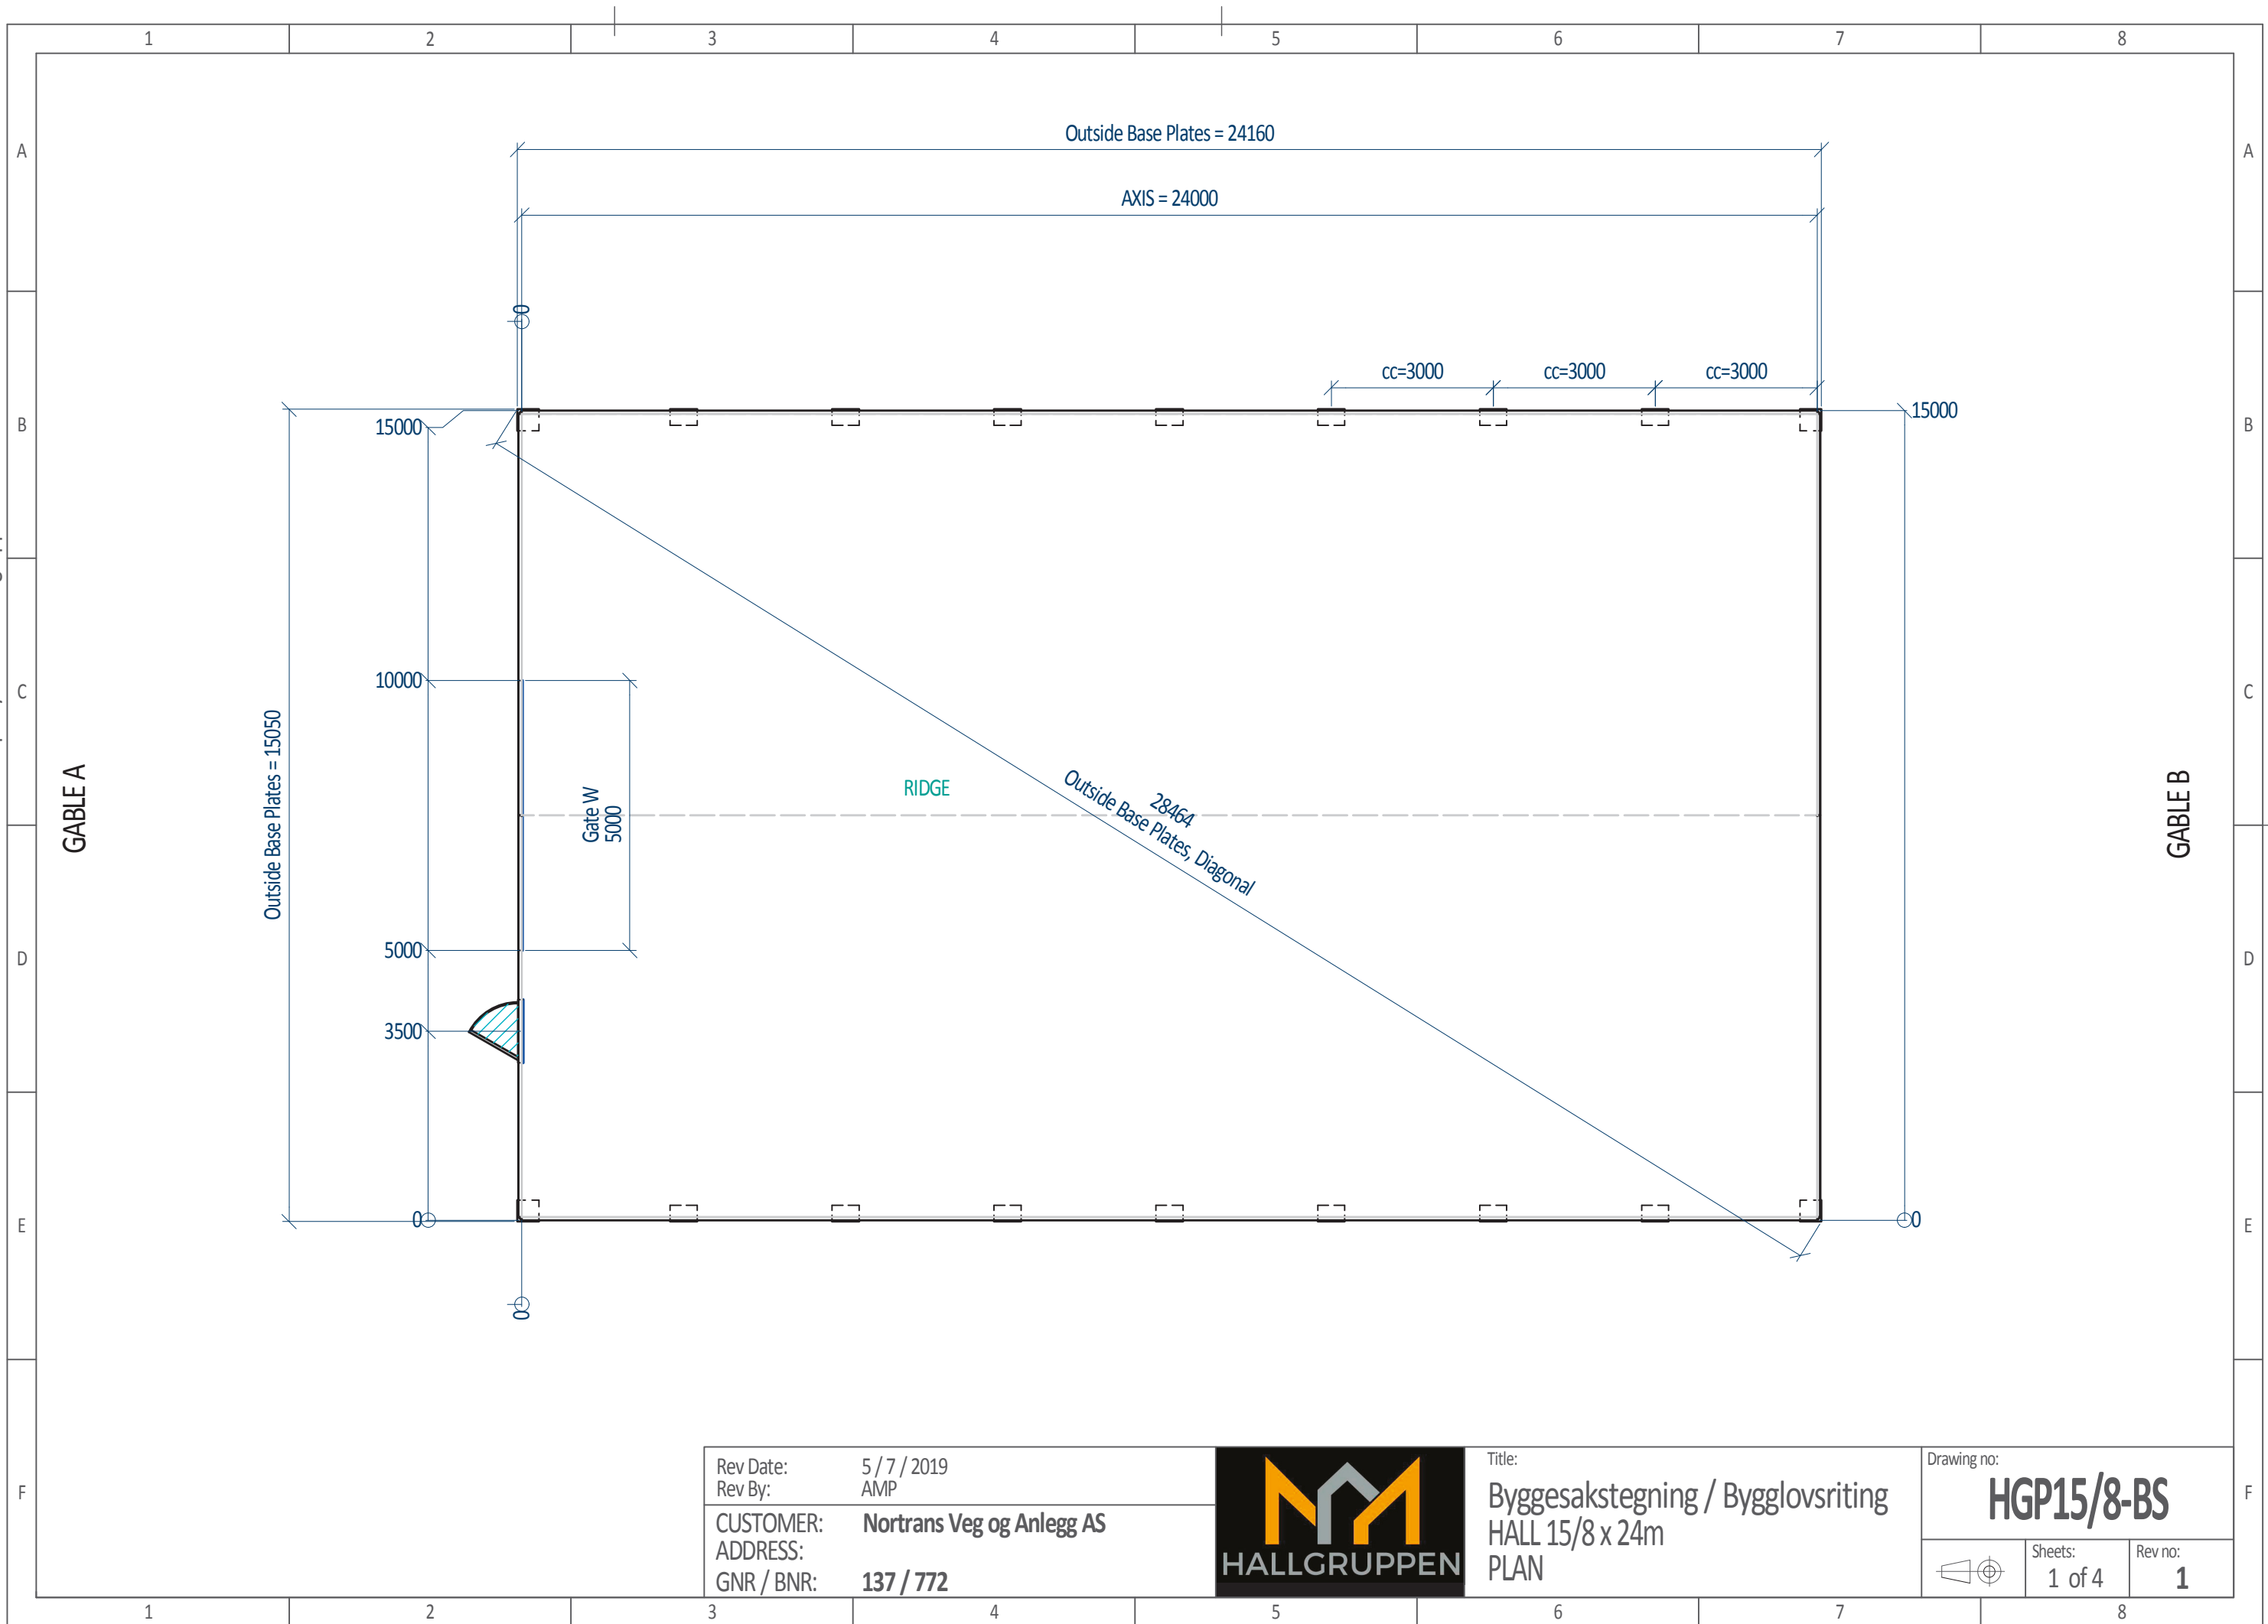

Rev Date: 5 / 7 / 2019
Rev By: AMP
CUSTOMER: Nortrans Veg og Anlegg AS
ADDRESS:
GNR / BNR: 137 / 772



Title:
Byggesakstegning / Bygglovsriting
HALL 15/8 x 24m
PLAN

Drawing no:
HGP15/8-BS
Sheets: 1 of 4
Rev no: 1