


The drawing shall not be copied or be giving third party without Hallgruppen's consent

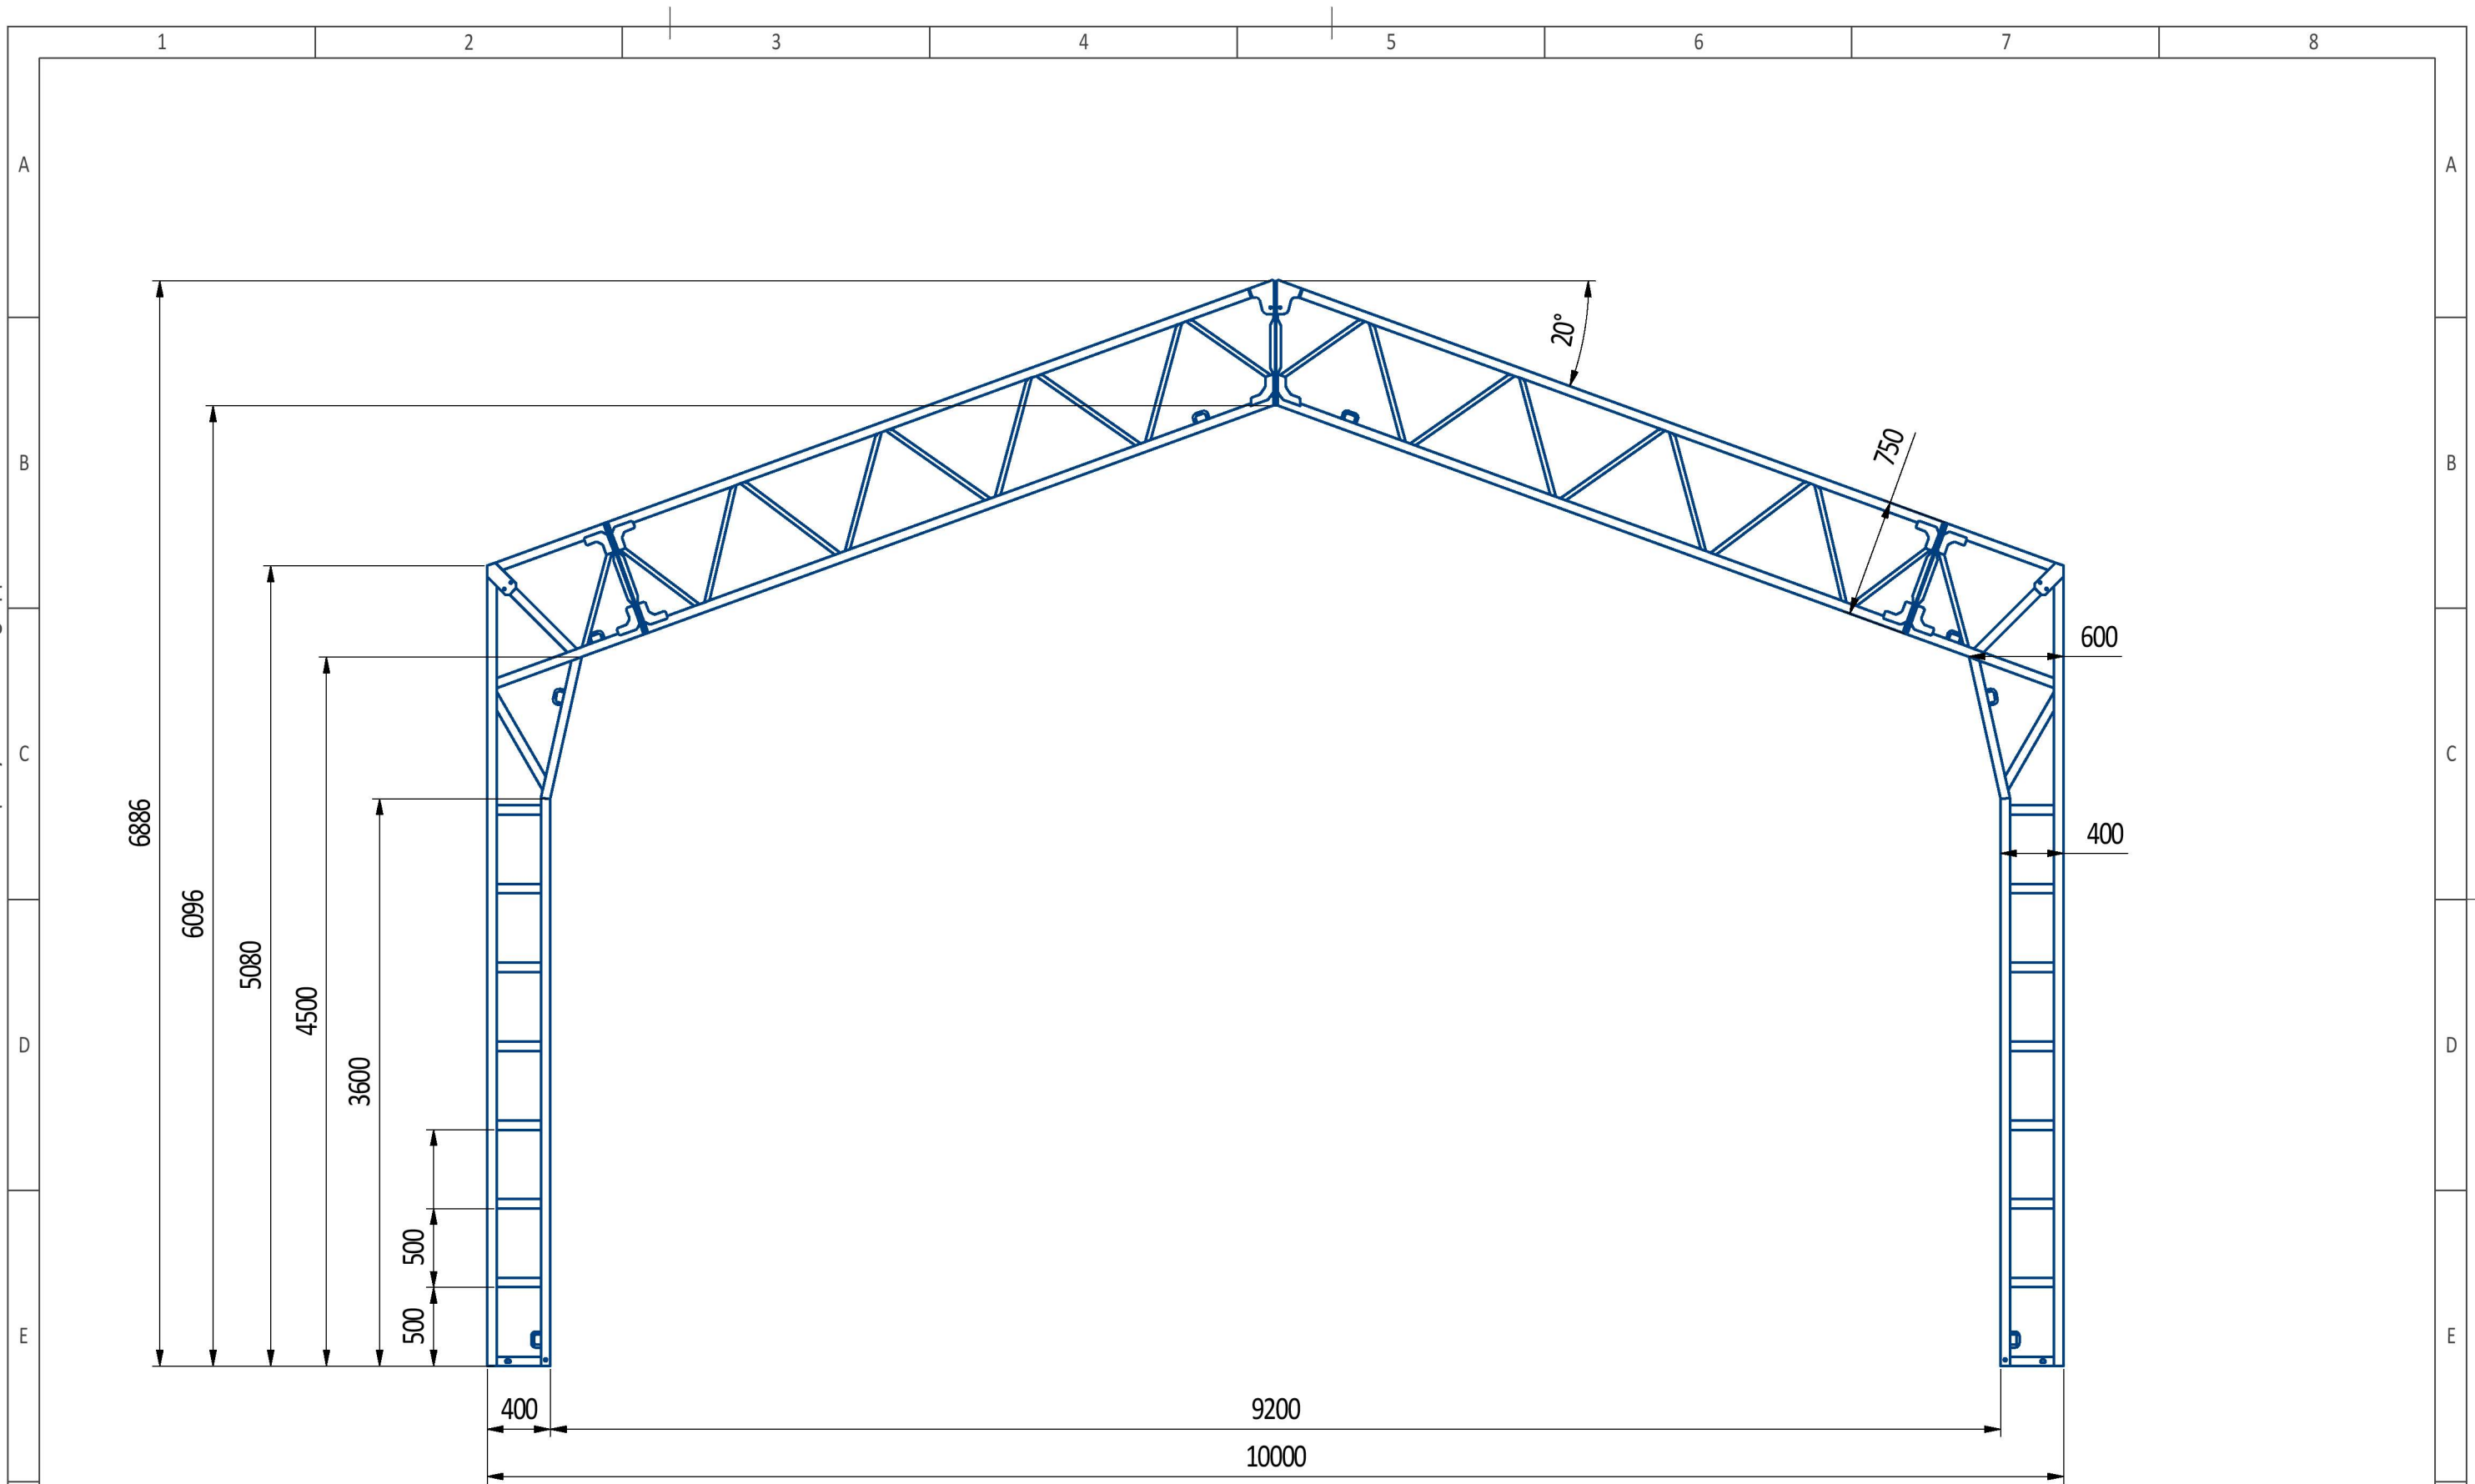

1	28-Nov-18	Info for assembling	AFE
Rev	Rev date	Reason for issue	Rev by

Notes:



Title:
HALLGRUPPEN, Steel
HALL 10m, H=5m
Section View

Drawing no: IX10-5	
Sheets: 1 of 1	Rev no: 1