
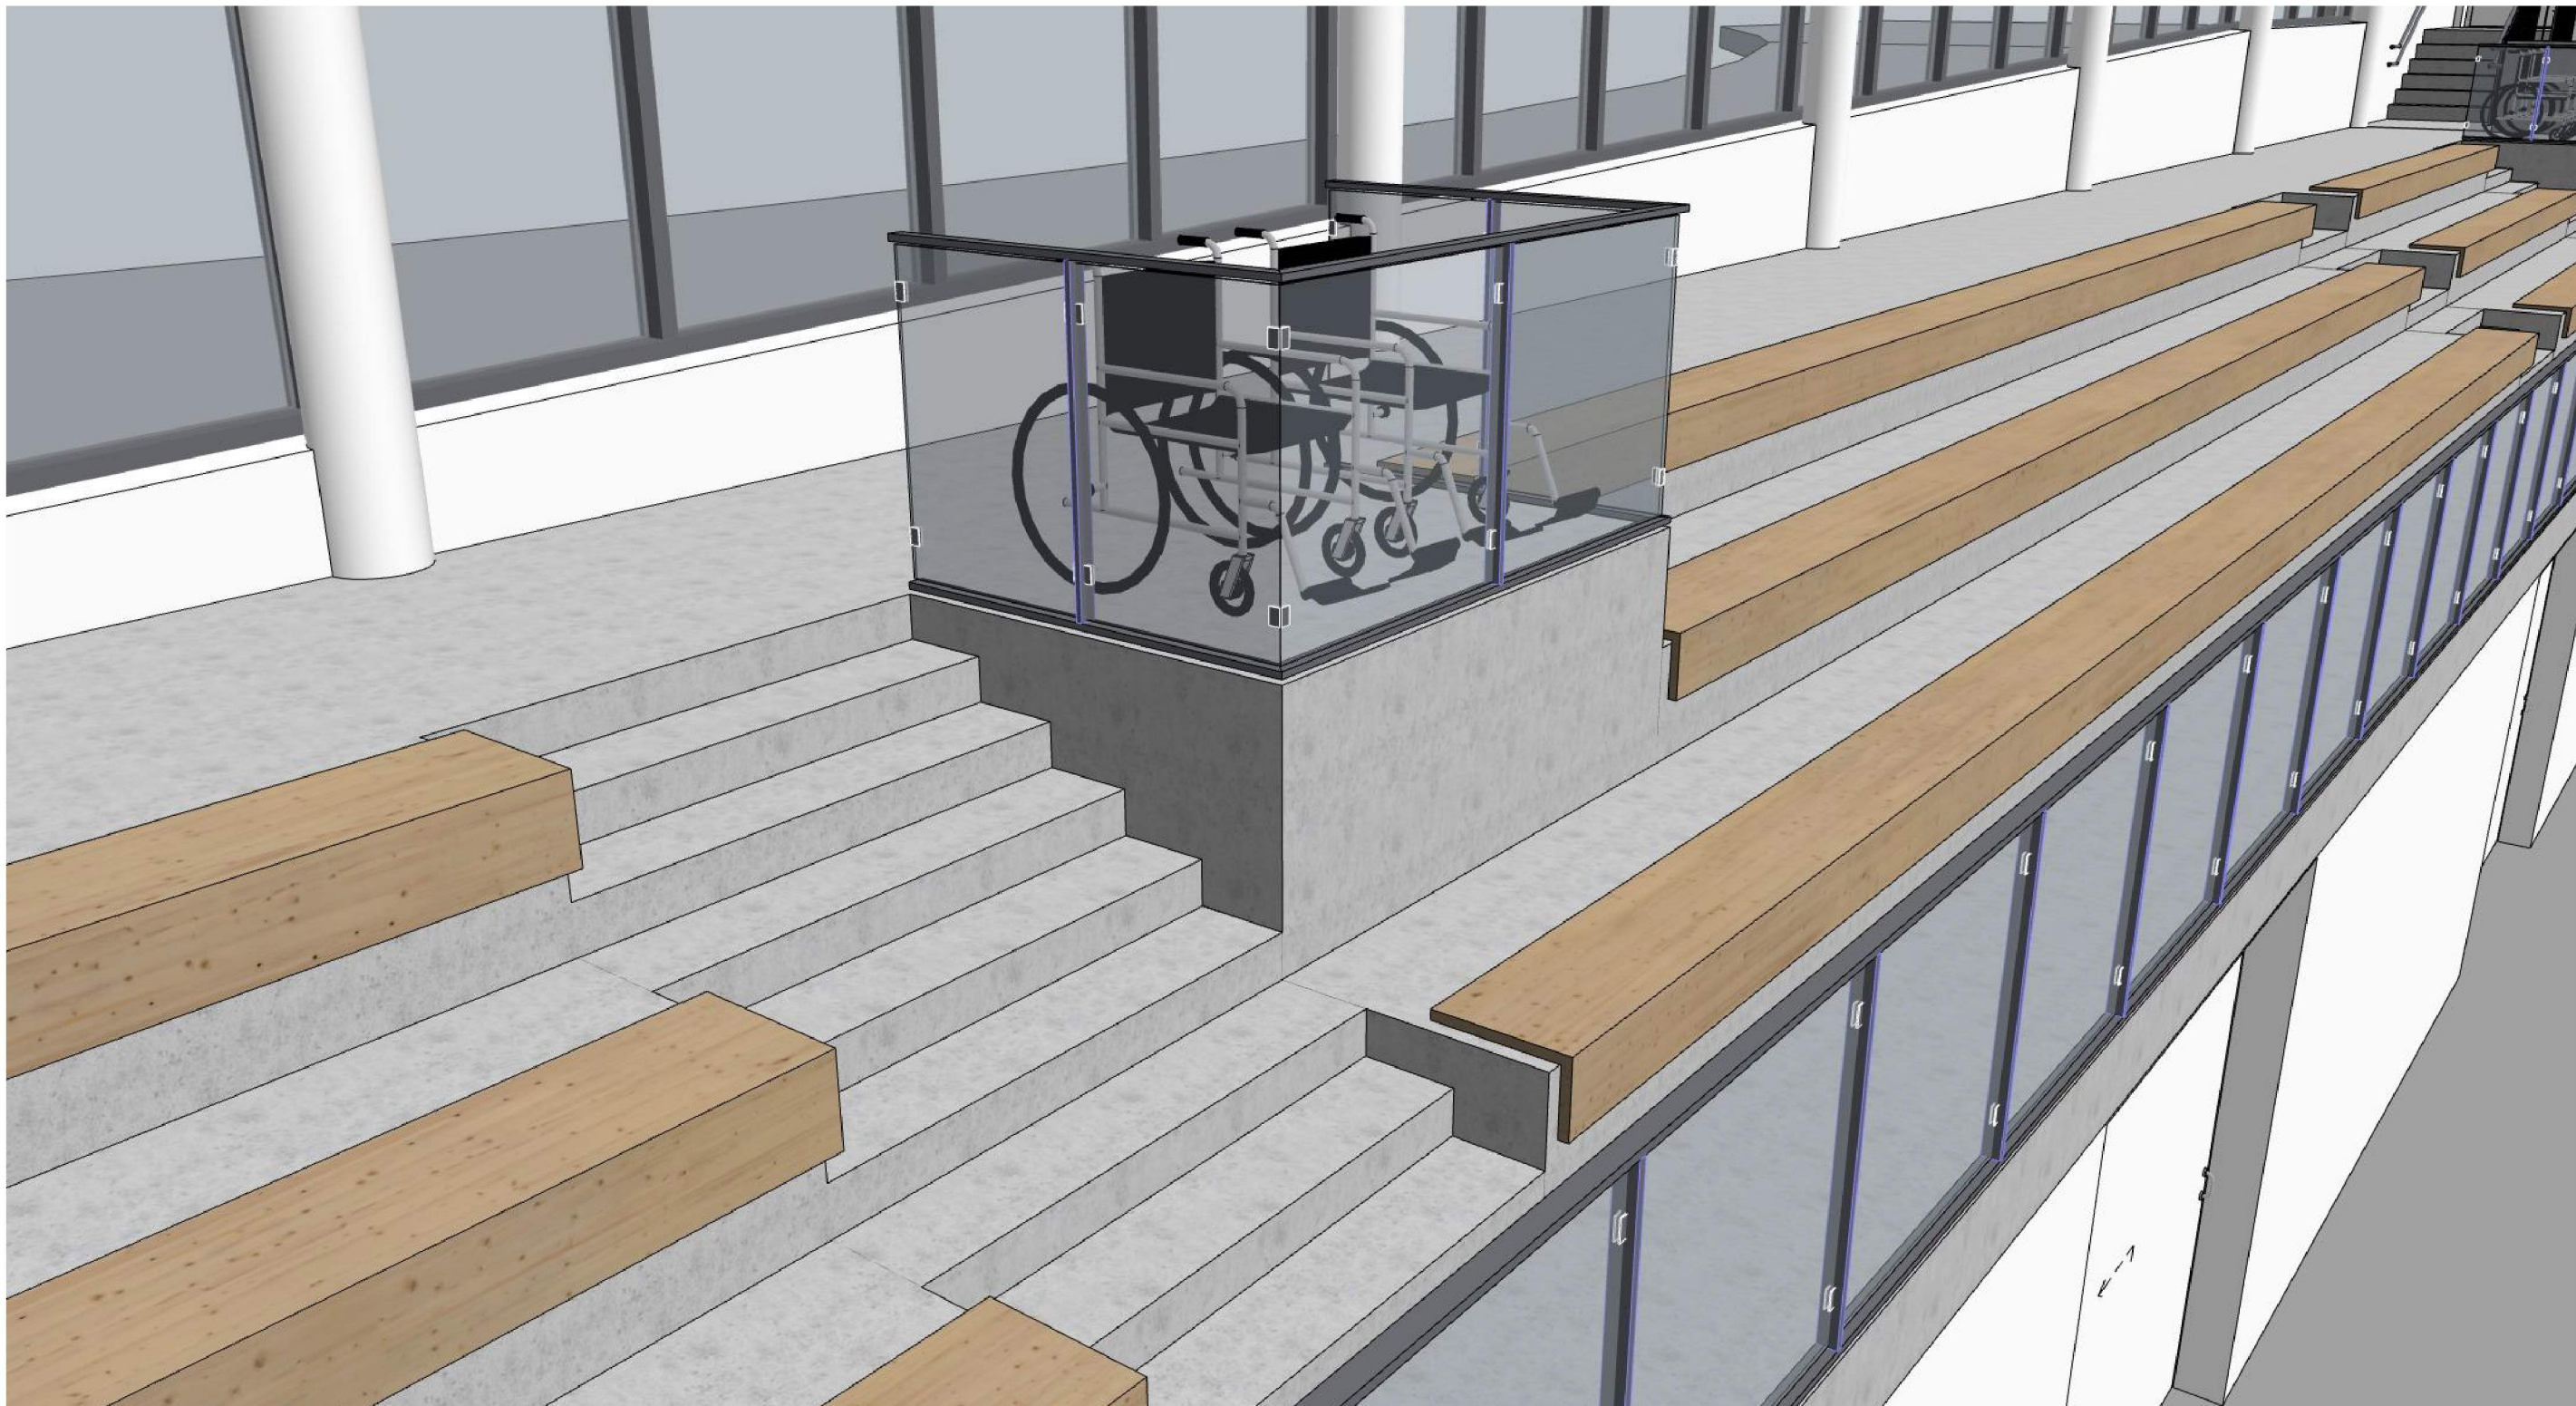
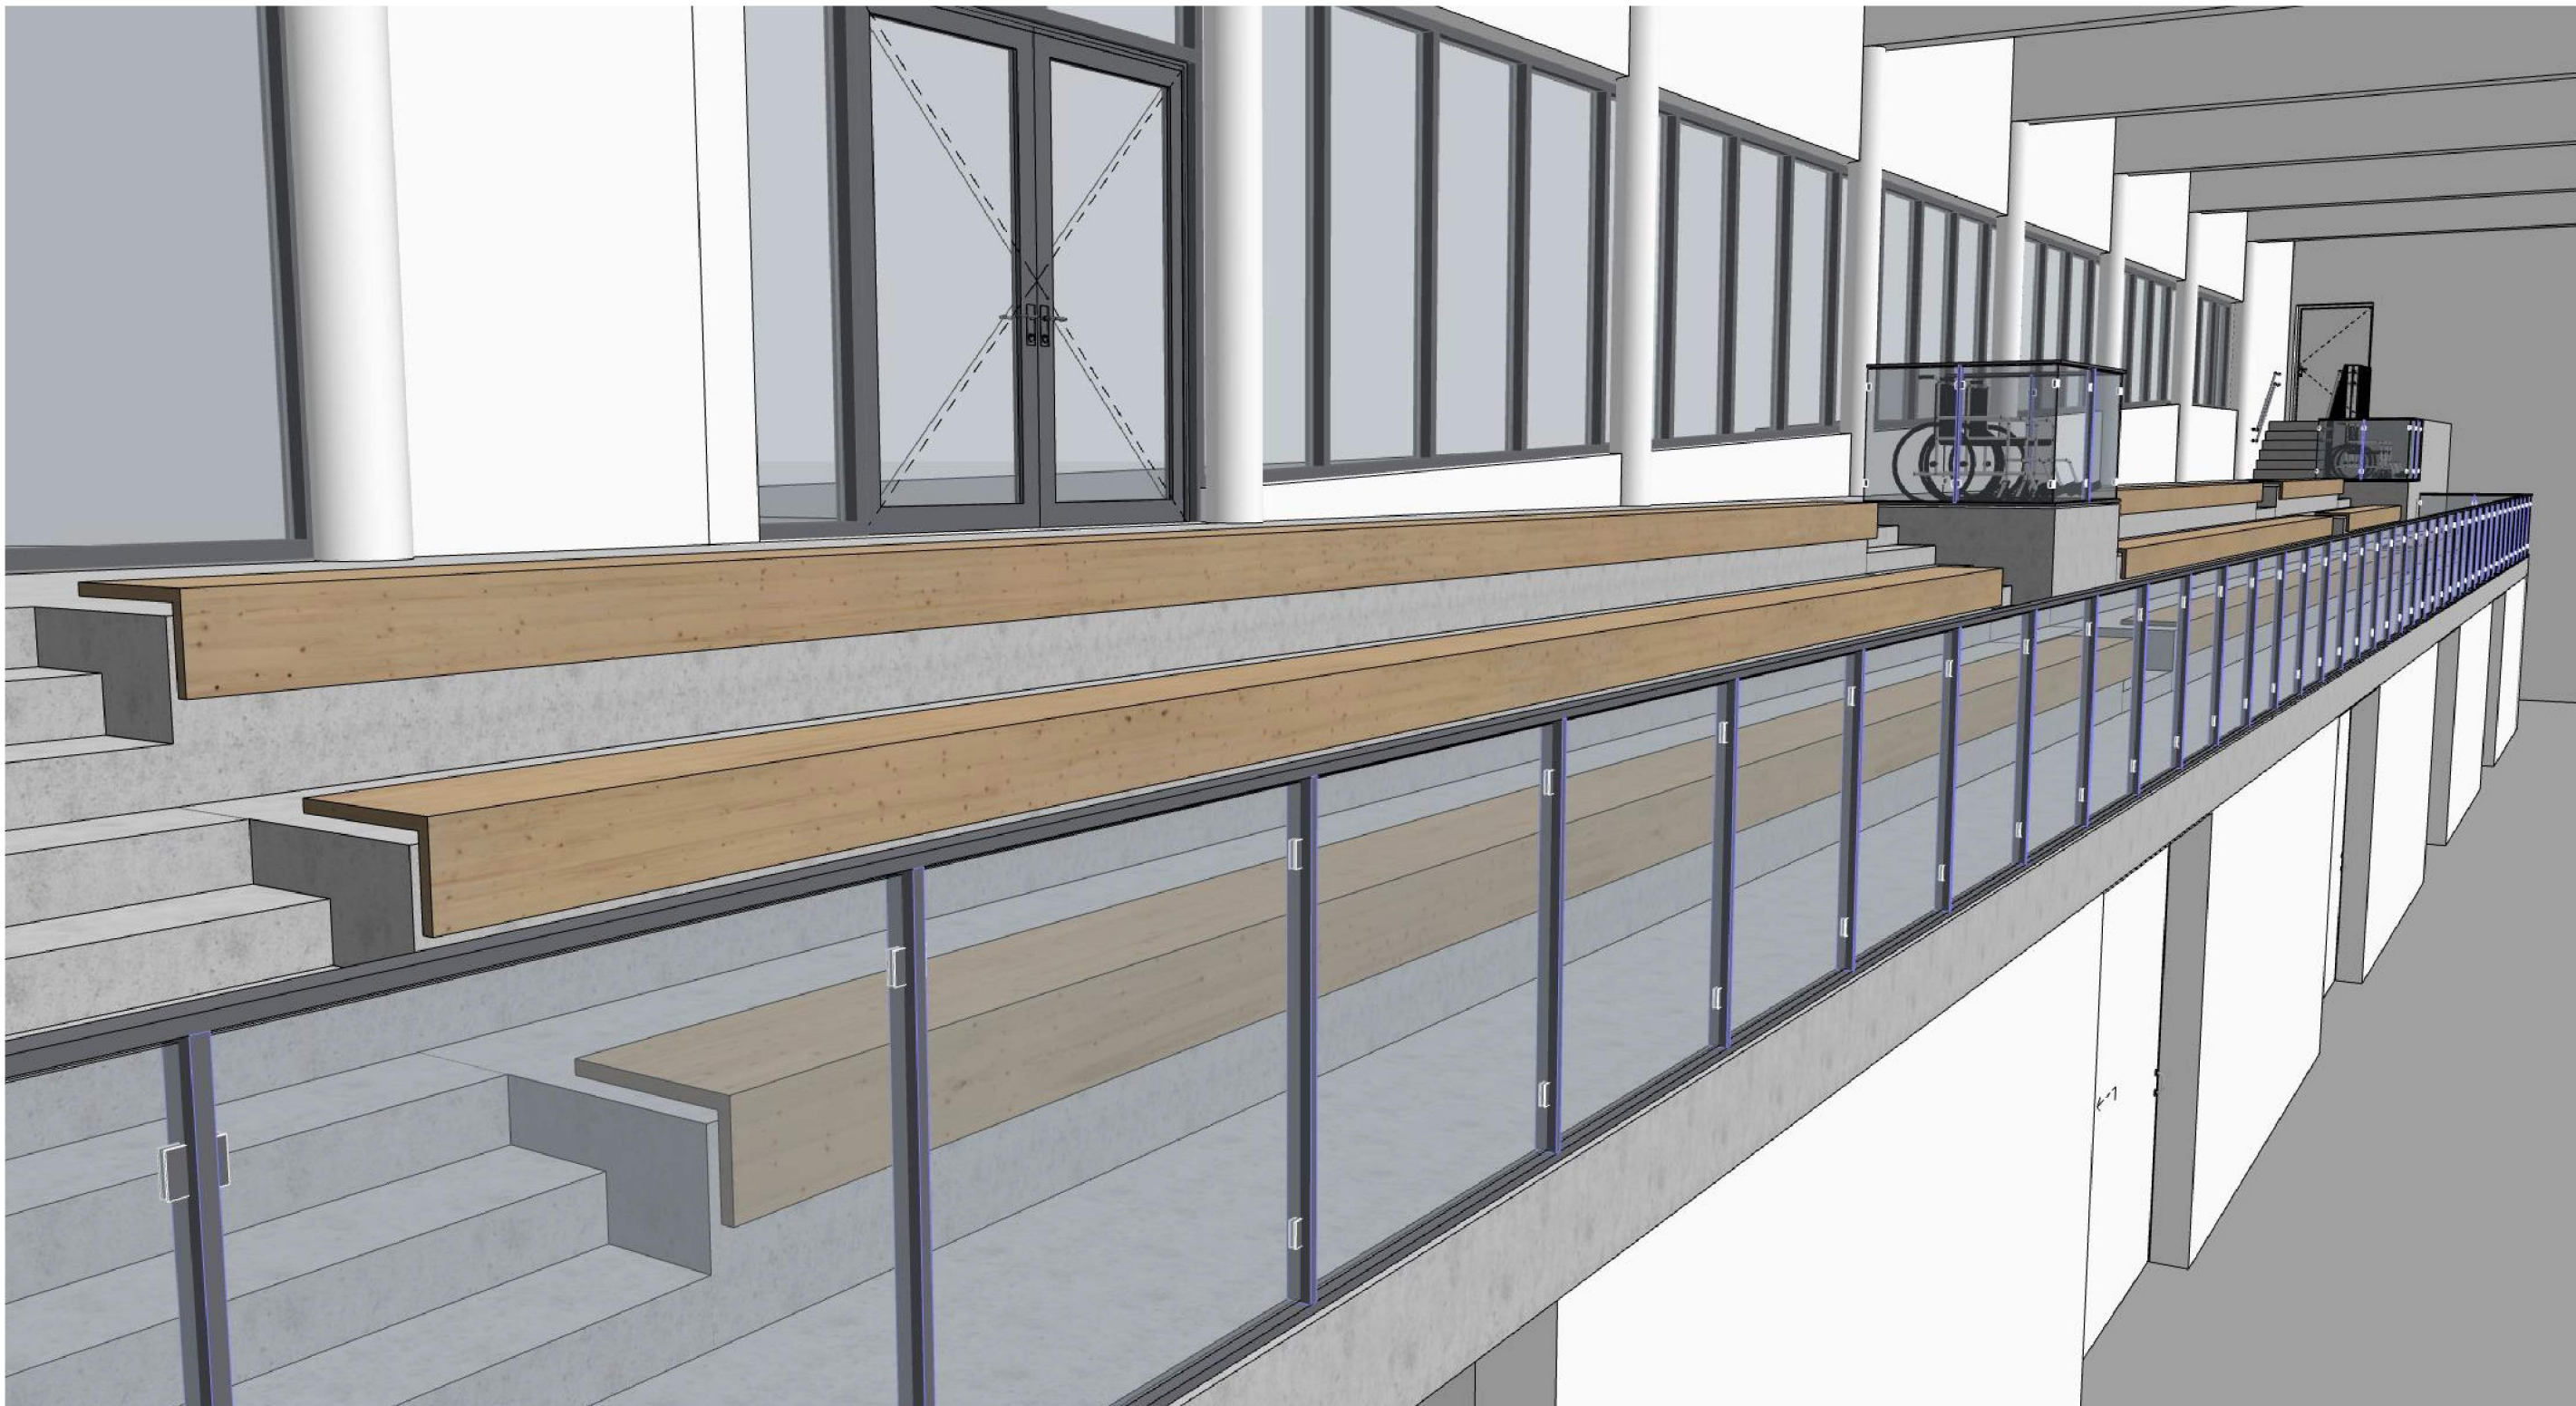
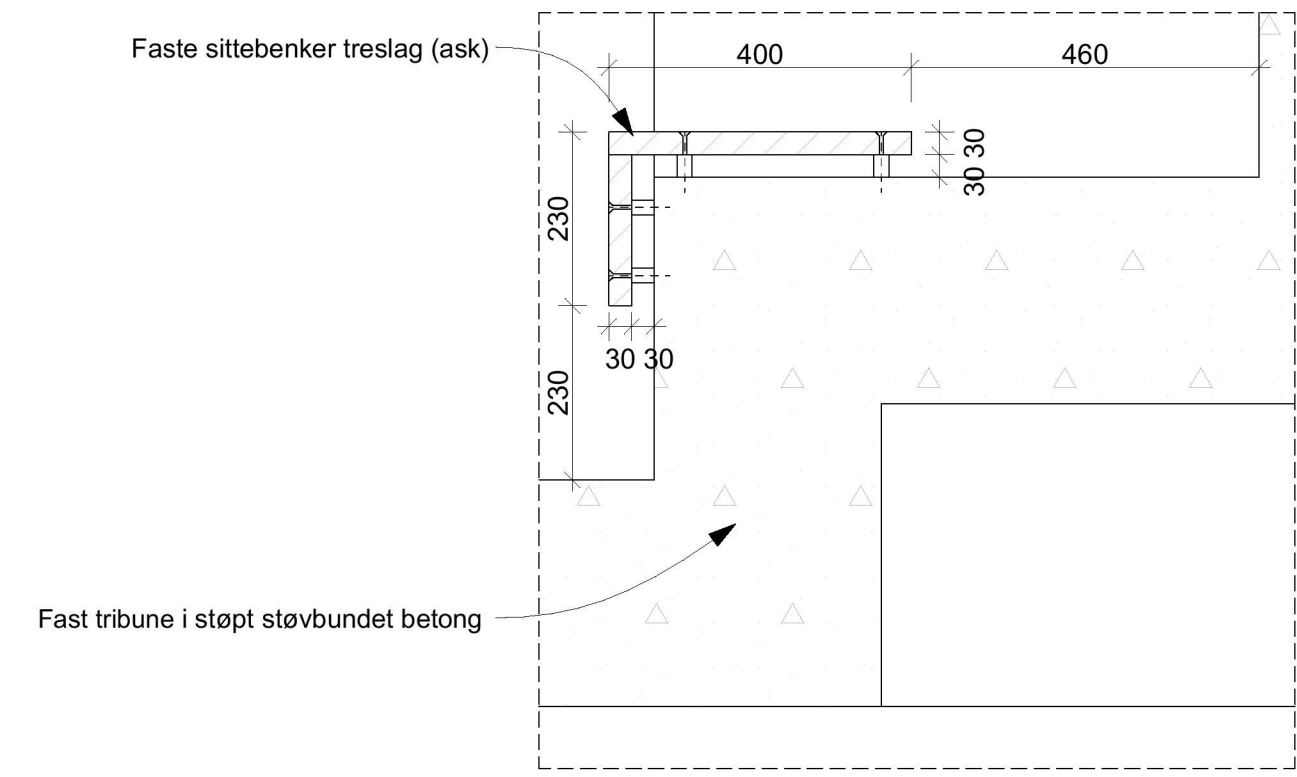
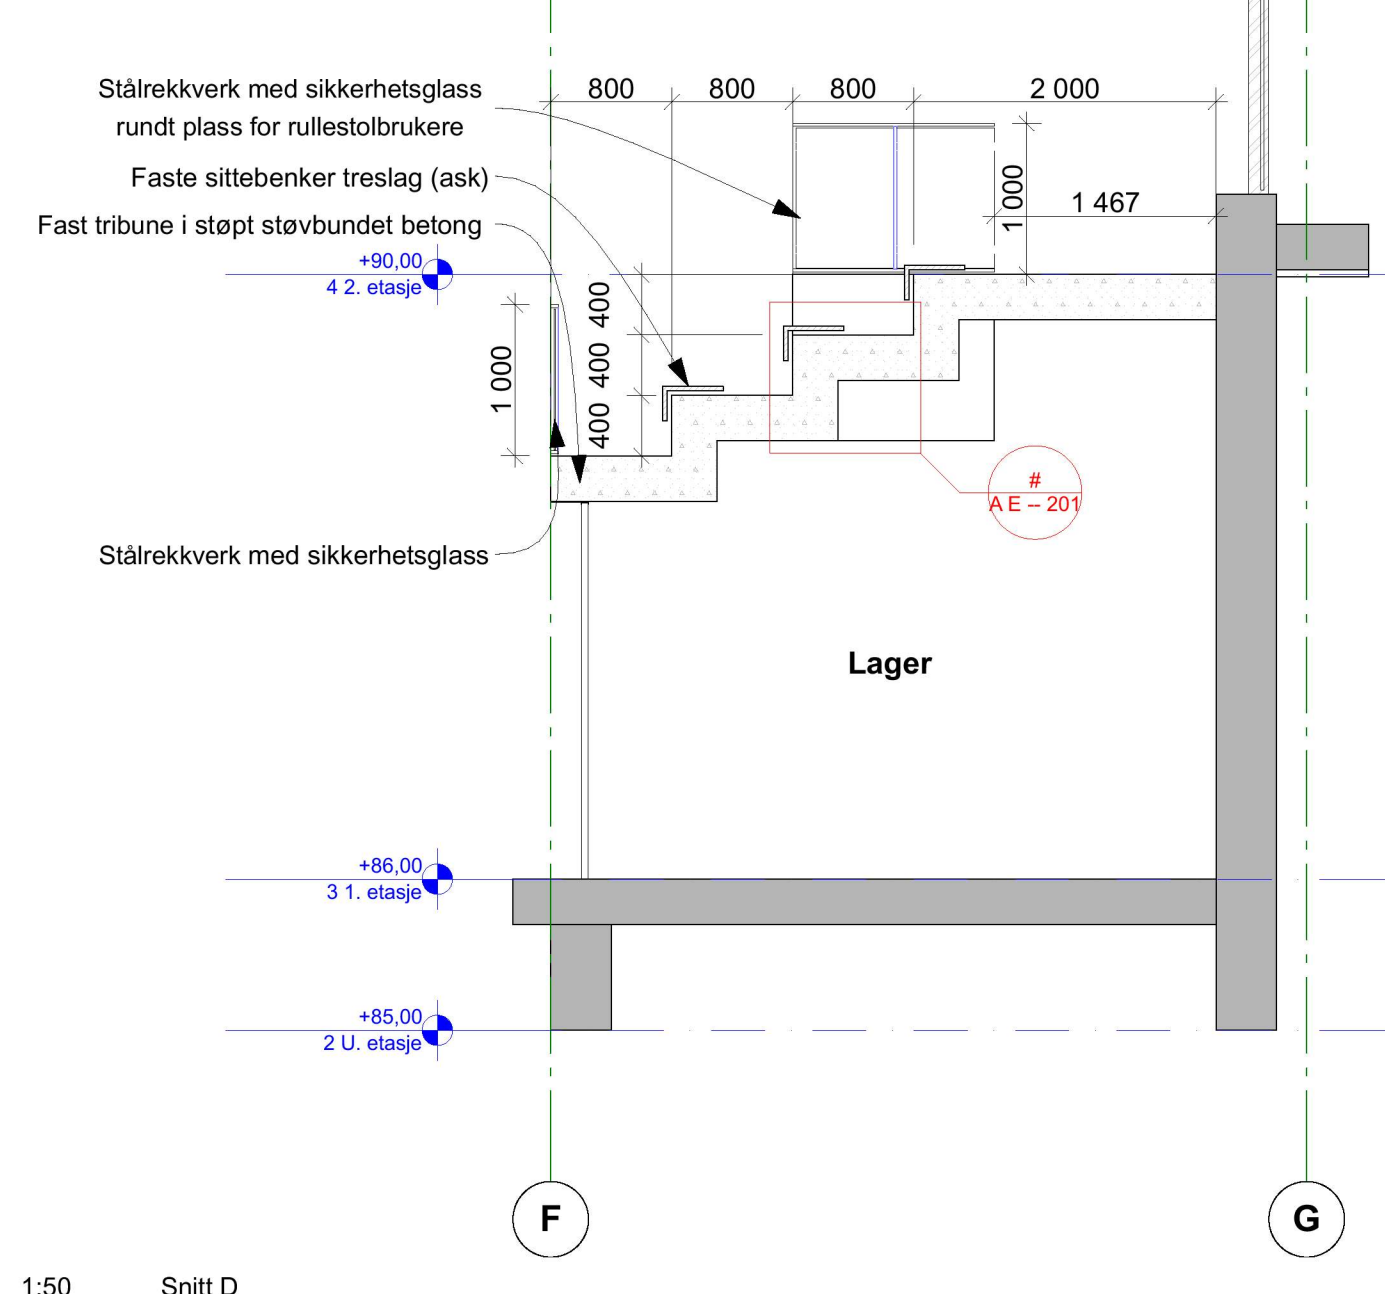
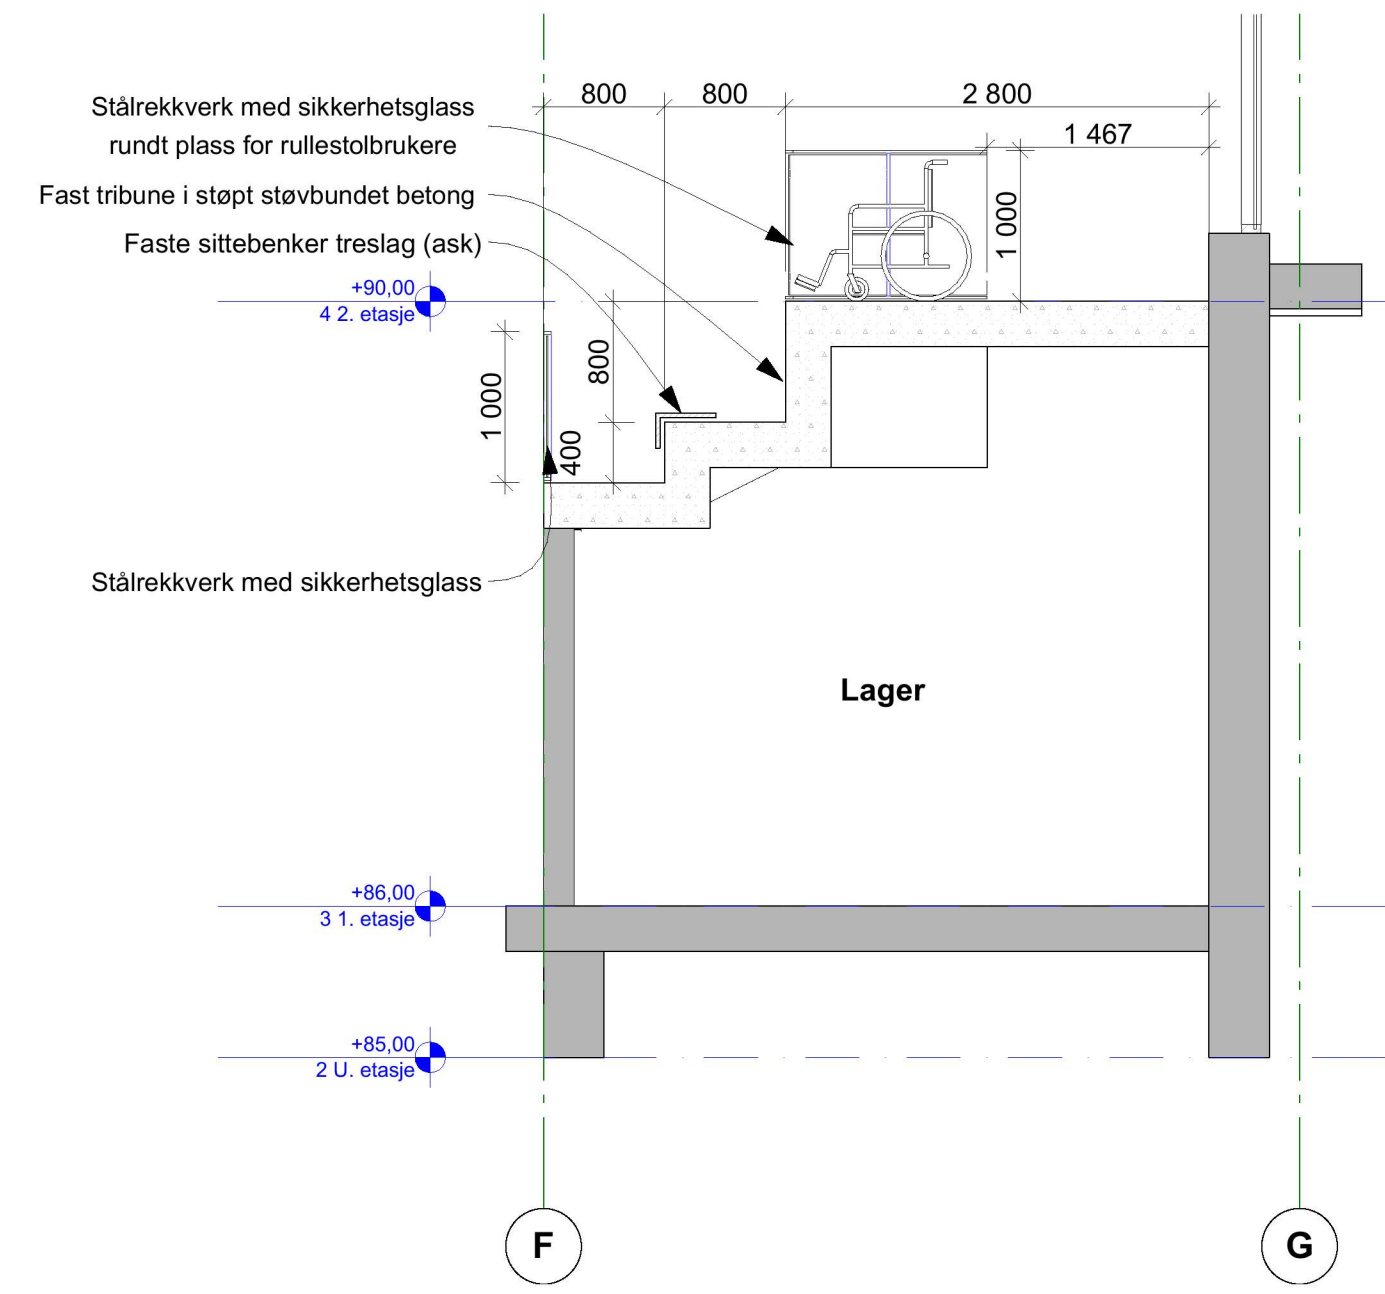
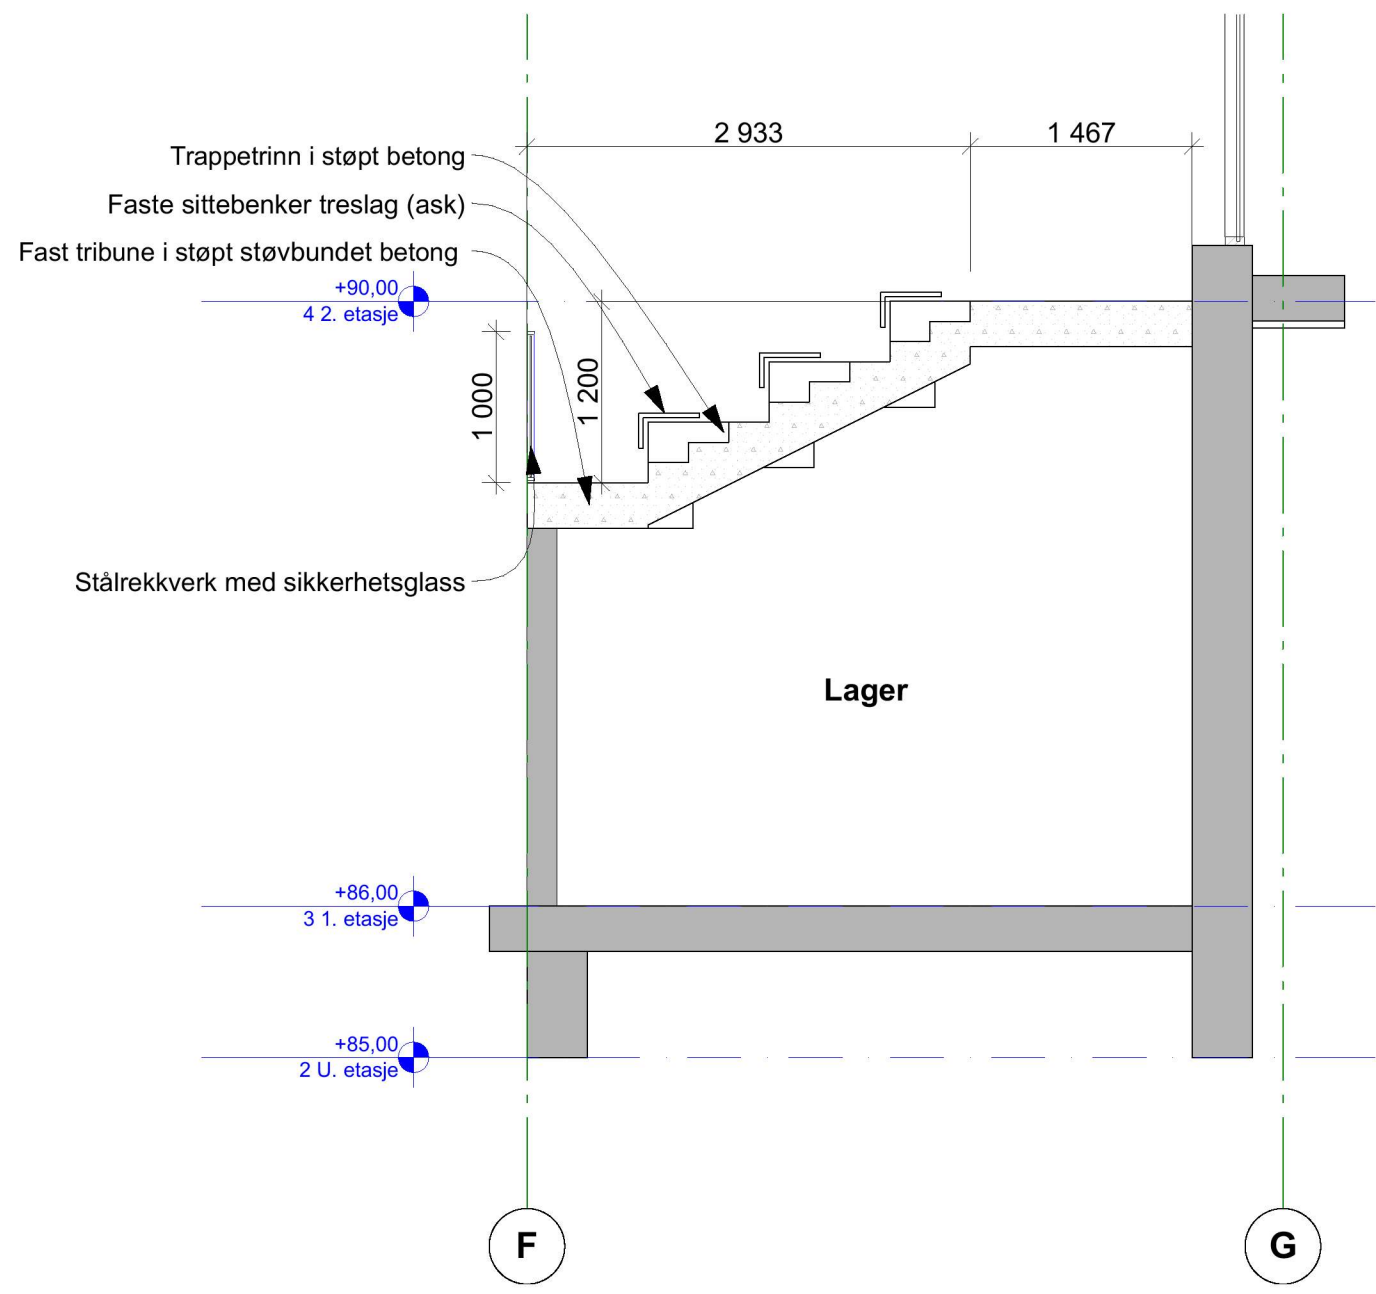


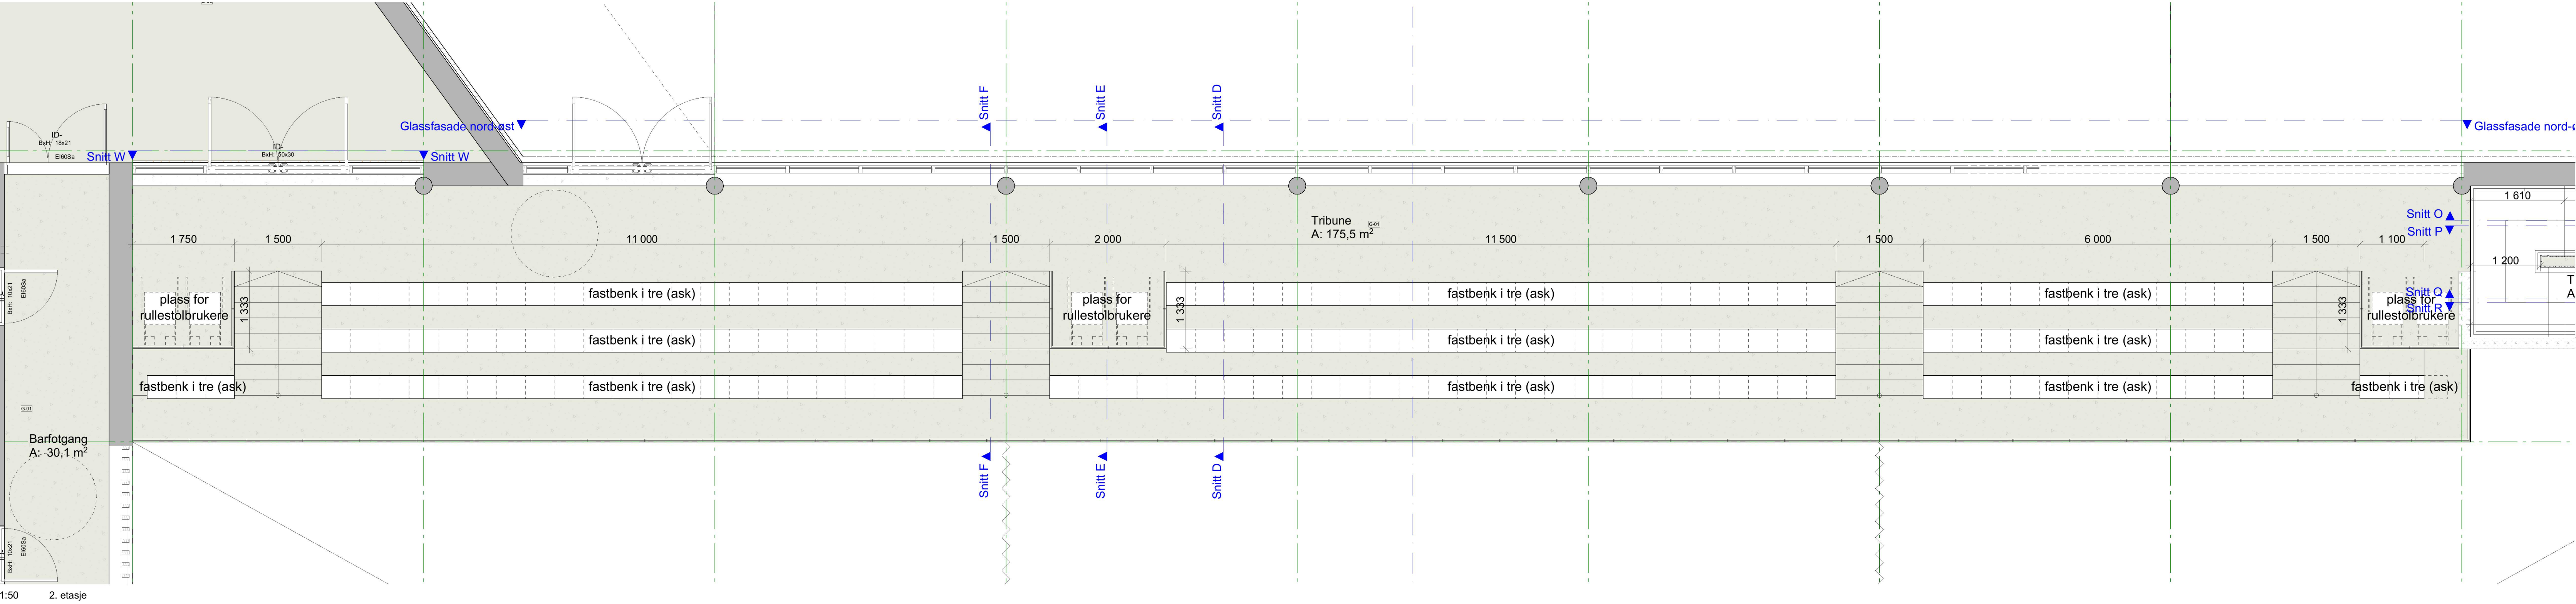

TRIBUNE MÅ DETALJPROSJEKTERES I HENHOLD TIL NORSK STANDARD NS-EN 13200 SOM OMHANDLER UTFORMING AV TILSKUERANLEGG OG SERVICEAREALER. SE ELLERS VEILEDER "IDRETTSHALLER" V-0989 B.

Arkivnummer: **A E -- 201** 01

ARK	Asplan Viak AS	00 62 49 23
RIB	Storvik AS <td>41 51 35 00</td>	41 51 35 00
RIV	Storvik AS <td>41 51 35 00</td>	41 51 35 00
RIE	Storvik AS <td>41 51 35 00</td>	41 51 35 00


Anbudsgrunnlag

Prosjekt: **Flerbrukshall Østereidet**
Oppdragsgiver: **Lindås Kommune**
Fast tribune

Oppdragsleder:	Koordinator:	Målestokk:
CVV	XXX Sone XX	1:50, 1:200, 1:100
617674-01	YYY-YY	A0
Tegn. nr:		Rev. nr:
A E -- 201		A-01
Fig.	Tegn.	Legende