


1:200 Snitt B

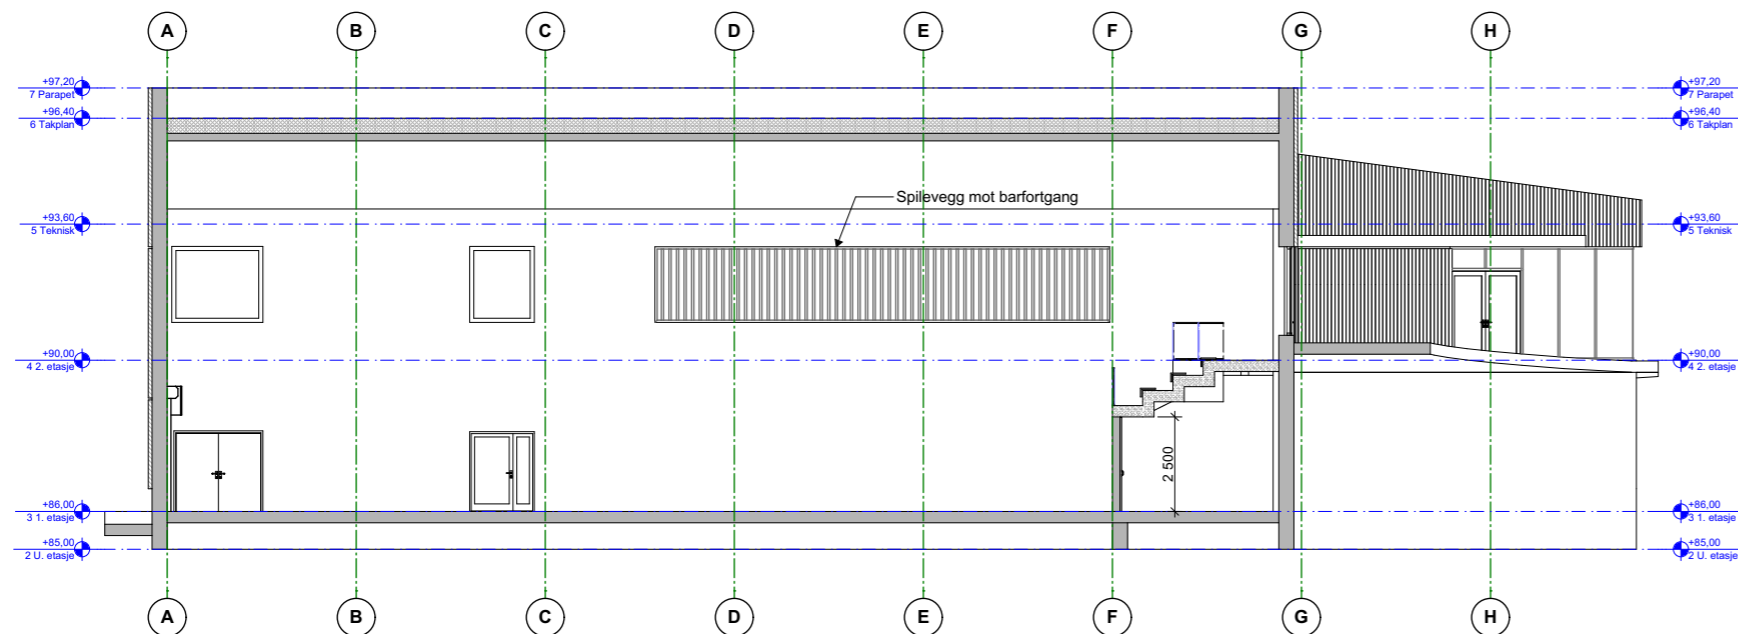

1:200 Snitt C