


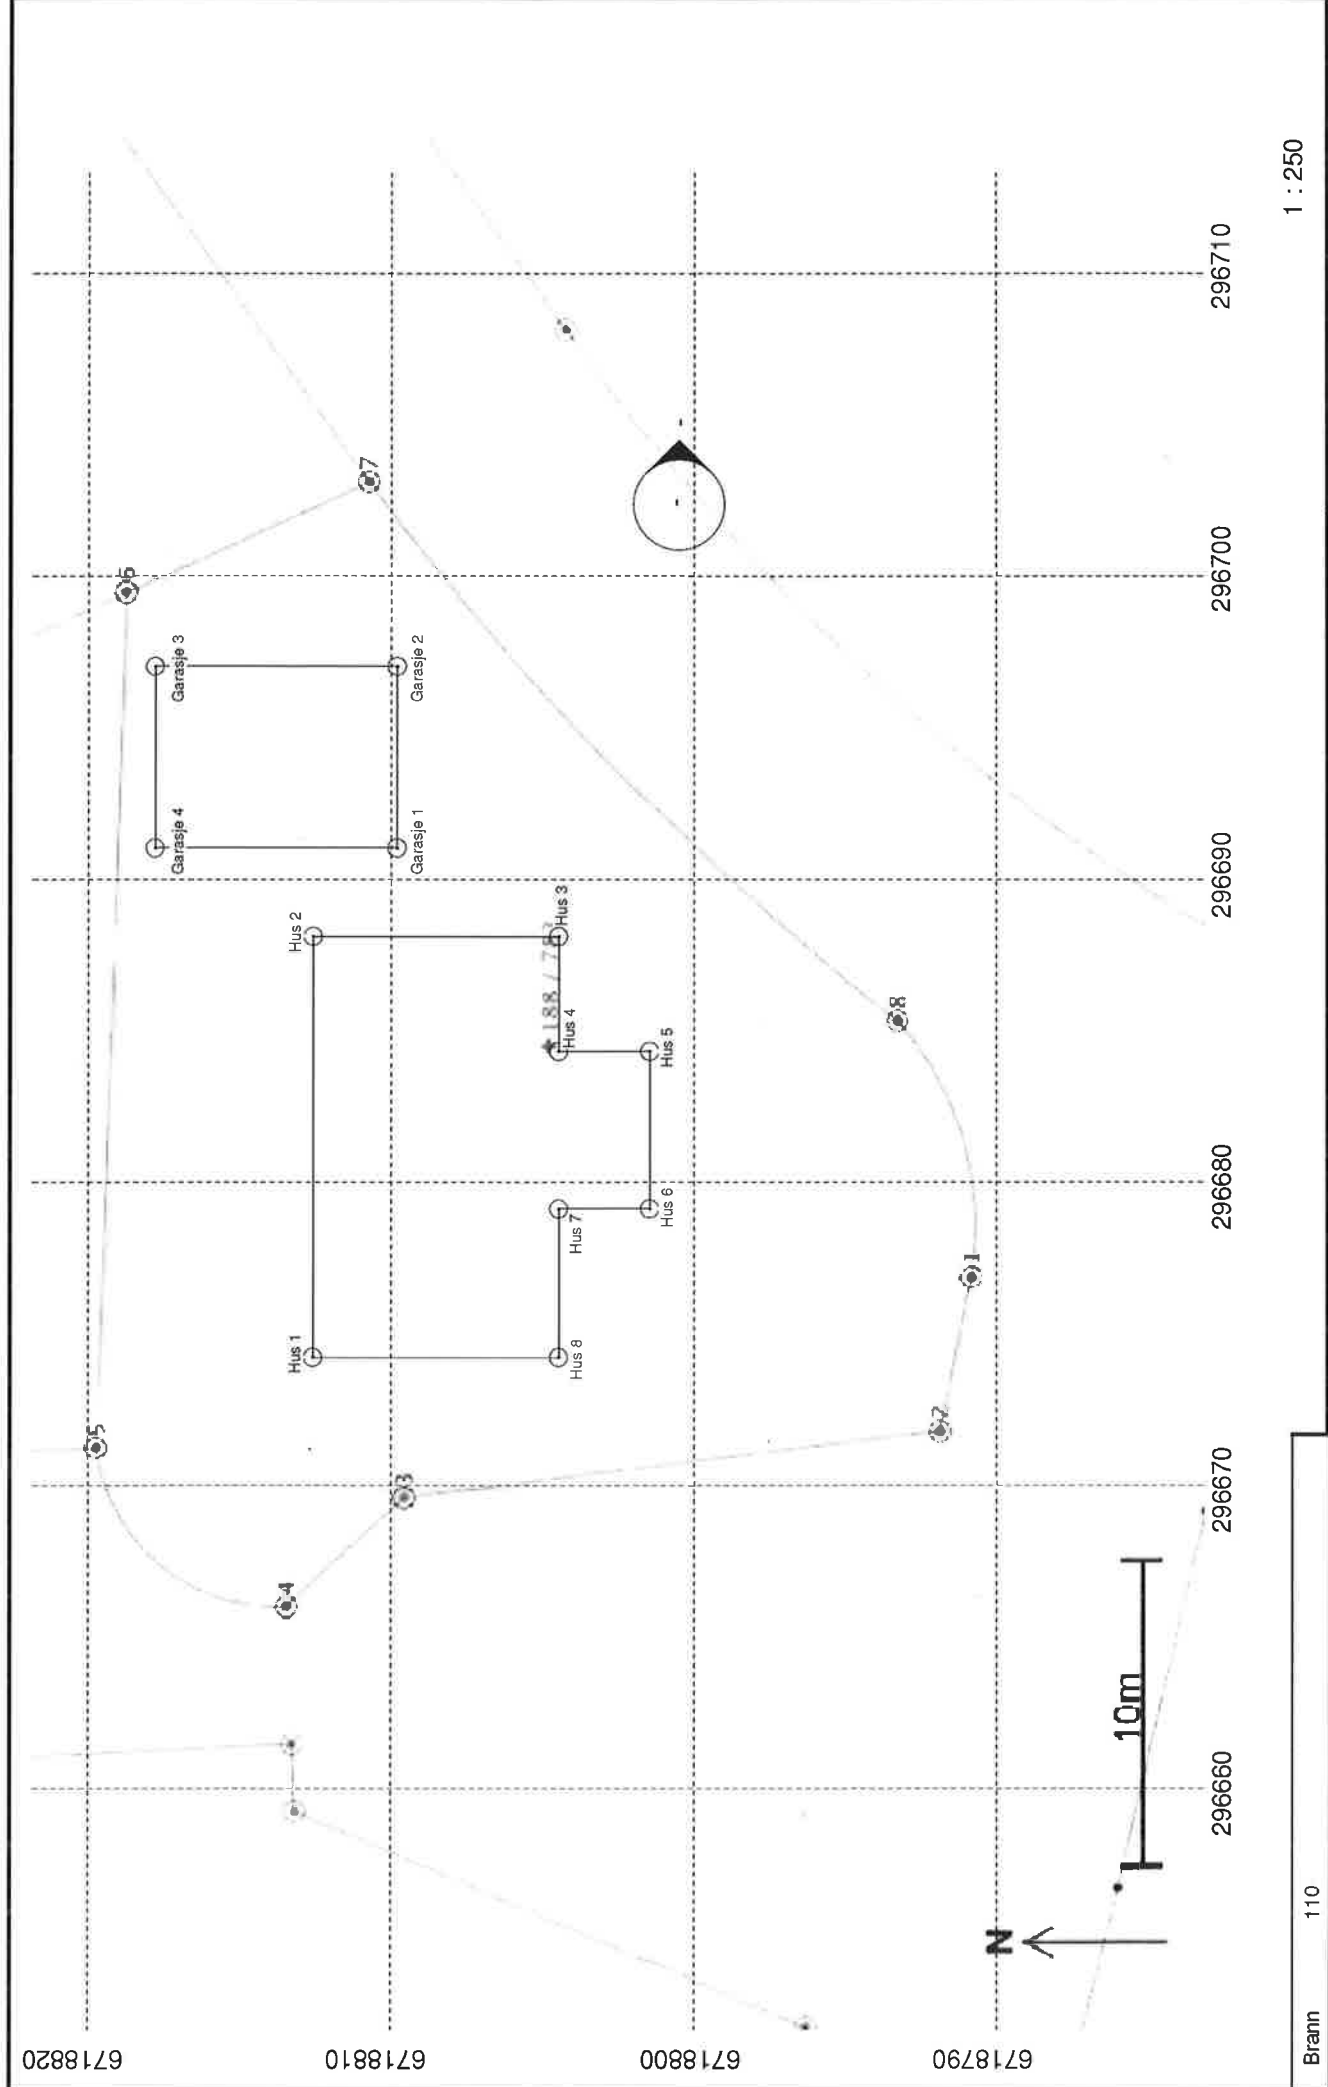

1 : 250

 Nilsen & Andersen AS				Dato: _____	
				Tegn: _____	
				Kontr: _____	

Koordinater		
	X	Y
1	296676,950	6718790,860
2	296671,890	6718791,850
3	296669,720	6718809,490
4	296666,180	6718813,360
5	296671,380	6718819,630
6	296699,530	6718818,660
7	296703,140	6718810,660
8	296685,420	6718793,300
Garasje 1	296696,981	6718817,659
Garasje 2	296696,981	6718809,659
Garasje 3	296690,981	6718809,659
Garasje 4	296690,981	6718817,659
Hus 1	296674,220	6718812,556
Hus 2	296688,120	6718812,556
Hus 3	296688,120	6718804,456
Hus 4	296684,320	6718804,456
Hus 5	296684,320	6718801,456
Hus 6	296679,120	6718801,456
Hus 7	296679,120	6718804,456
Hus 8	296674,220	6718804,456