

137/561

MUR NR 1

PORT
 PORTSÅYLER
 GJERDE

Postkassen

IKENBERGET 137/727

+49.2
 P

GBnr 137/727

49.6
 4.47

MUR NR 5
 HØYDE MAX
 1.0 METER

4m




137

GBNR 137/727
 IKENBERGET 13

SAKS NR 14/7393
 MUR NR. 4
 SKISSE NR 1/2

JAN HØRLANDAS
 JAN-2015 ©

1:200

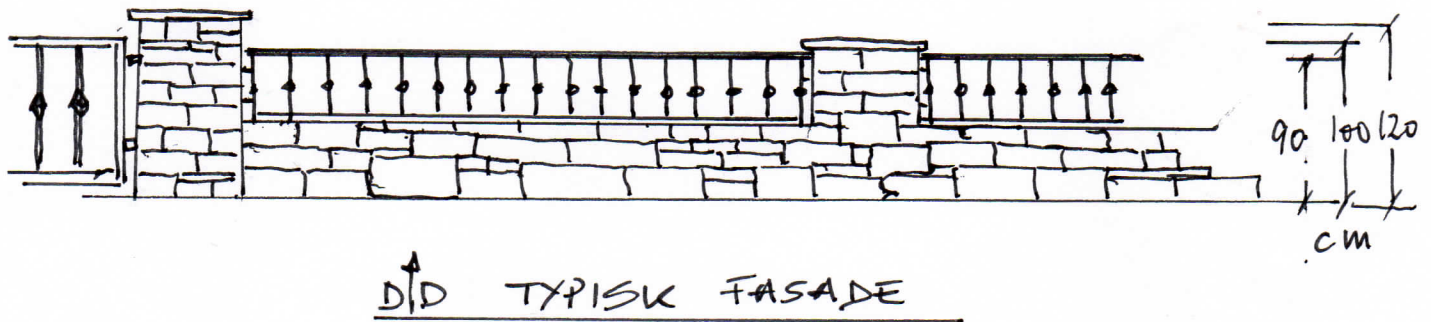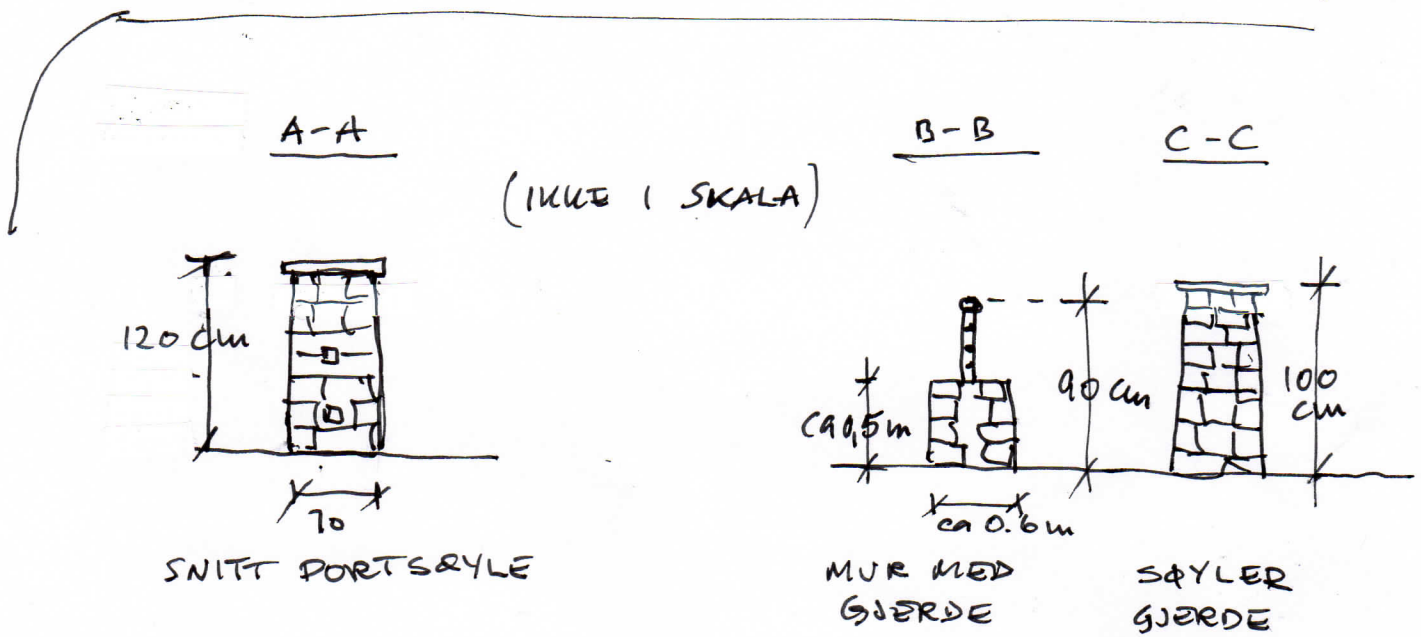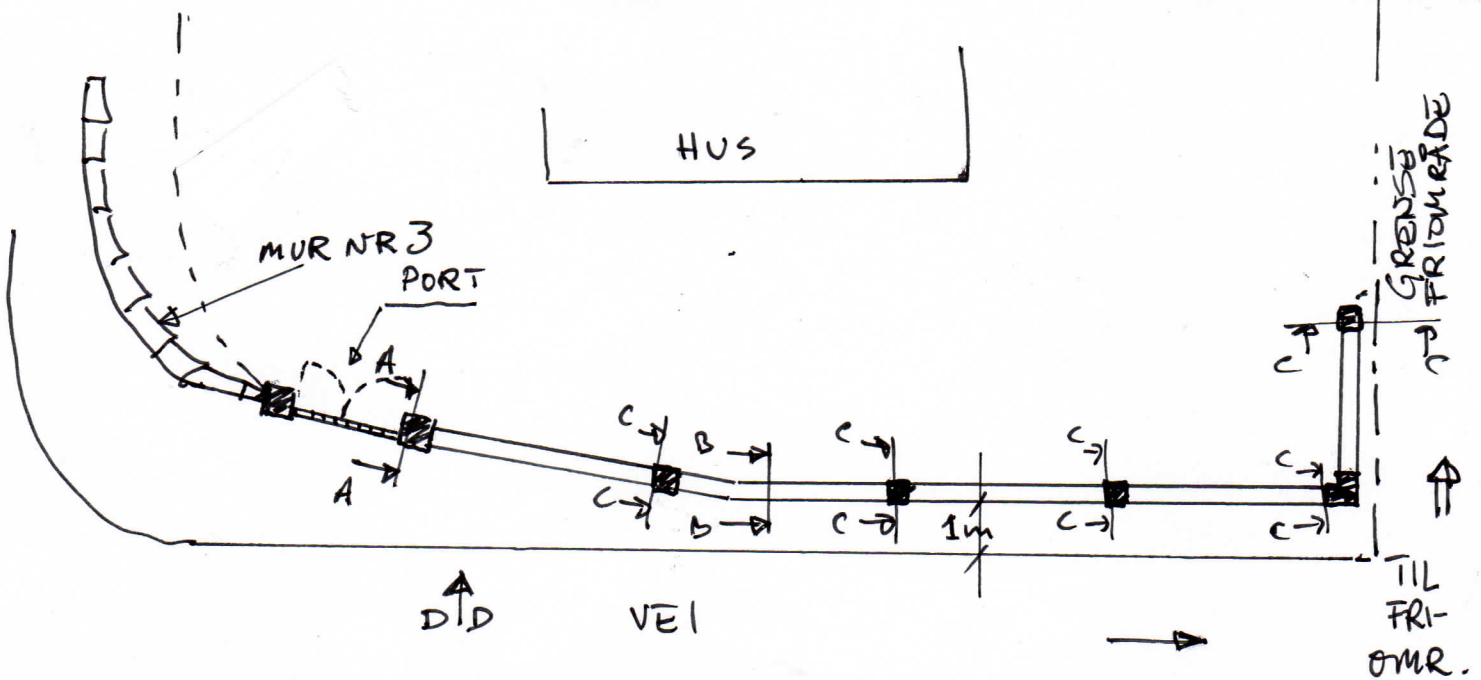

GBNR 137/727
IKENBERGET 13

SAKSNR 14/7393
MUR NR 4.
SKISSE NR 2/2

JAN HOPLAND AS
JAN 2015 ©

1:200