
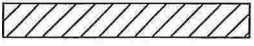


**Tegnforklaring:**

N	Ø
P1 6 719 844,85	293 886,26
P2 6 719 852,22	293 895,47
P3 6 719 844,48	293 901,65
P4 6 719 838,28	293 893,90

- - - - - = 4 mtr byggegrense  
 ————— = Vann  
 ————— = Avløp  
 = Siktlinjer  
 Planering +19,5 - +22,5 mtr

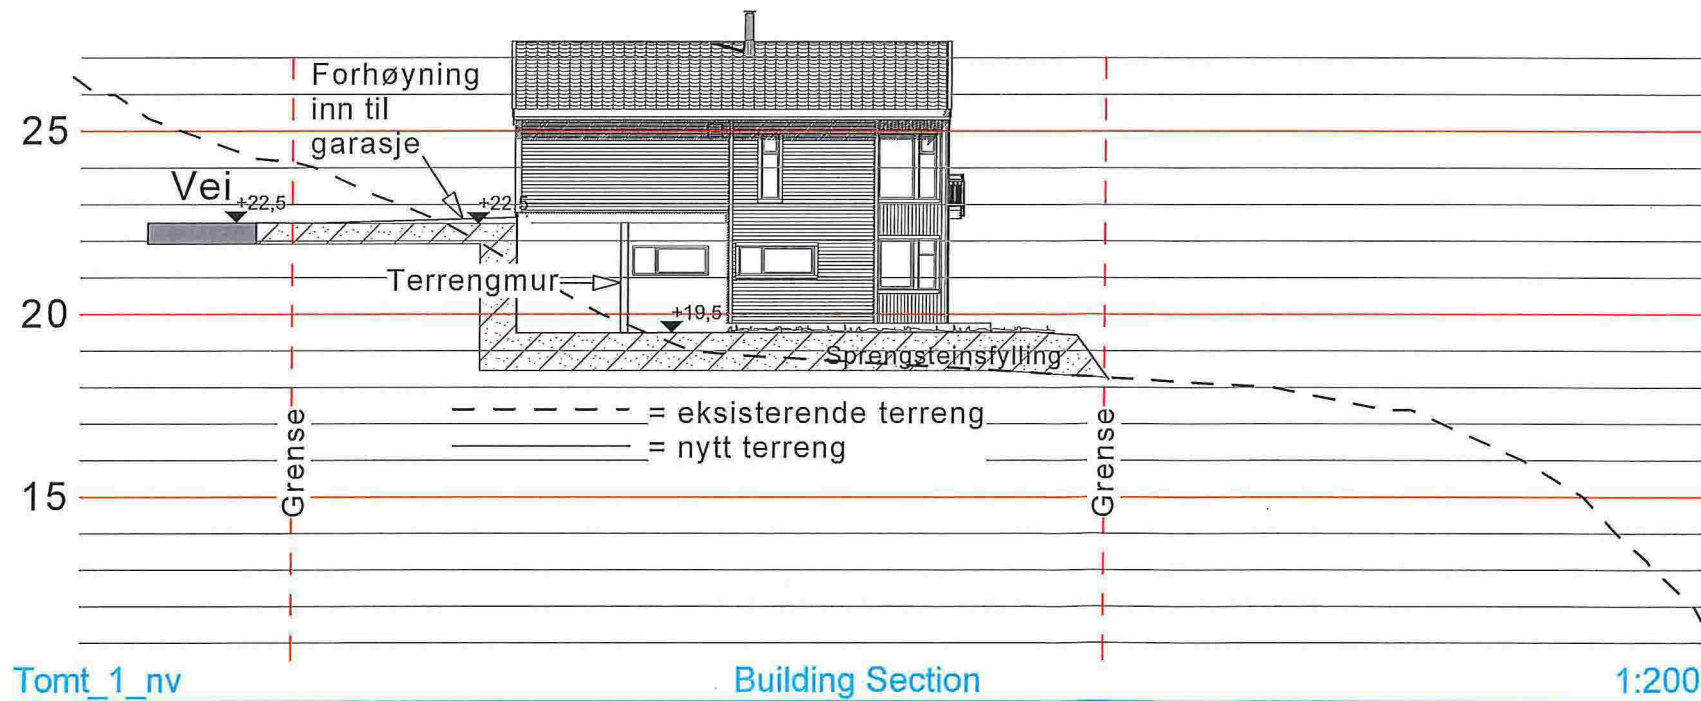

PROSJEKT  
 Inger Lise Johansen  
 Bolig Mangerbua 2, Lindås Kommune  
 Gnr 137 bnr 744

TEGNINGSINNHOOLD  
 Situasjonsplan -  
 terrengprofil

TEGN. NR 101	SIGN ØS	KTR	MÅL Div
TEGNET DATO 240215	PROSJEKTNR.		REV

Lindåsveien 154,  
 5914 Isdalstø  
 Tlf: 977 09 118 - 46 29 93 55

