



HOH.85


80
75
70
65
60
55
50
45
40
35
30
25
20
15
10

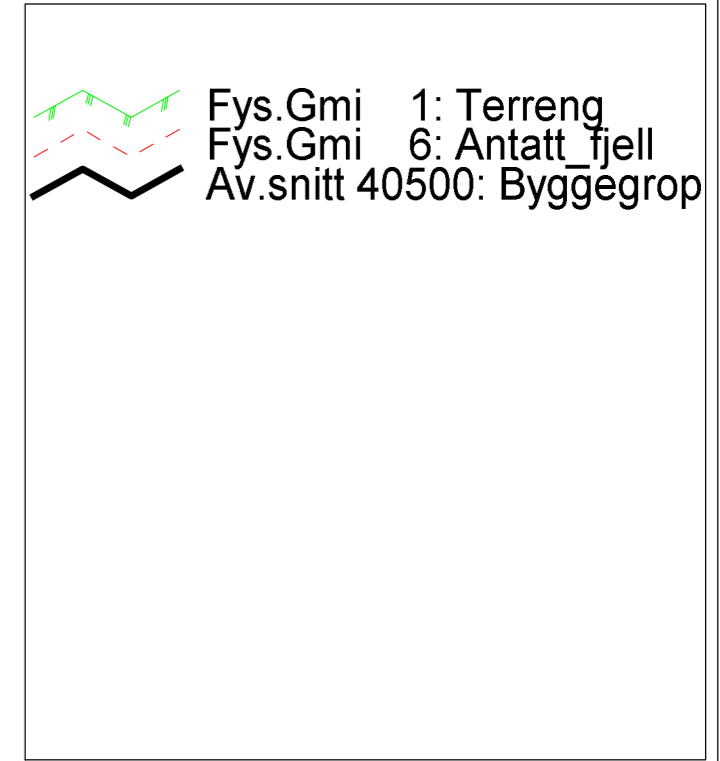

-300 -250 -200 -150 -100 -50 0 50 100 150 200 250 300 350 400 450 500

PROFIL NR.	TERRENG H.
12.84330.00	11.88
	12.91
	13.45
	10.98
	11.00
	11.00
	13.25
	14.34
	14.82
	16.62
	16.00
	16.00
	16.00
	16.71
	17.28
	17.85
	18.74
	19.58
	20.95
	21.77
	21.67
	21.00
	21.00
	21.00
	21.88
	22.69
	23.18
	24.00
	23.18
	21.40
	21.61
	21.13
	20.53
	21.02
	20.27
	19.53
	20.00
	18.93
	19.04
	19.34
	19.41
	19.30
	19.74
	20.05
	20.47
	20.57
	20.48
	20.62
	19.23
	21.07
	23.52
	26.03
	26.18
	24.82
	22.17
	20.79
	20.48
	21.86
	17.99
	18.12
	20.13
	21.10
	20.76
	20.69
	18.09
	19.14
	21.72
	28.30
	32.37
	35.05
	37.62
	39.78
	41.73
	42.04
	41.70
	41.00
	41.99
	43.21
	43.83
	44.97
	43.92
	43.65
	43.11
	41.04

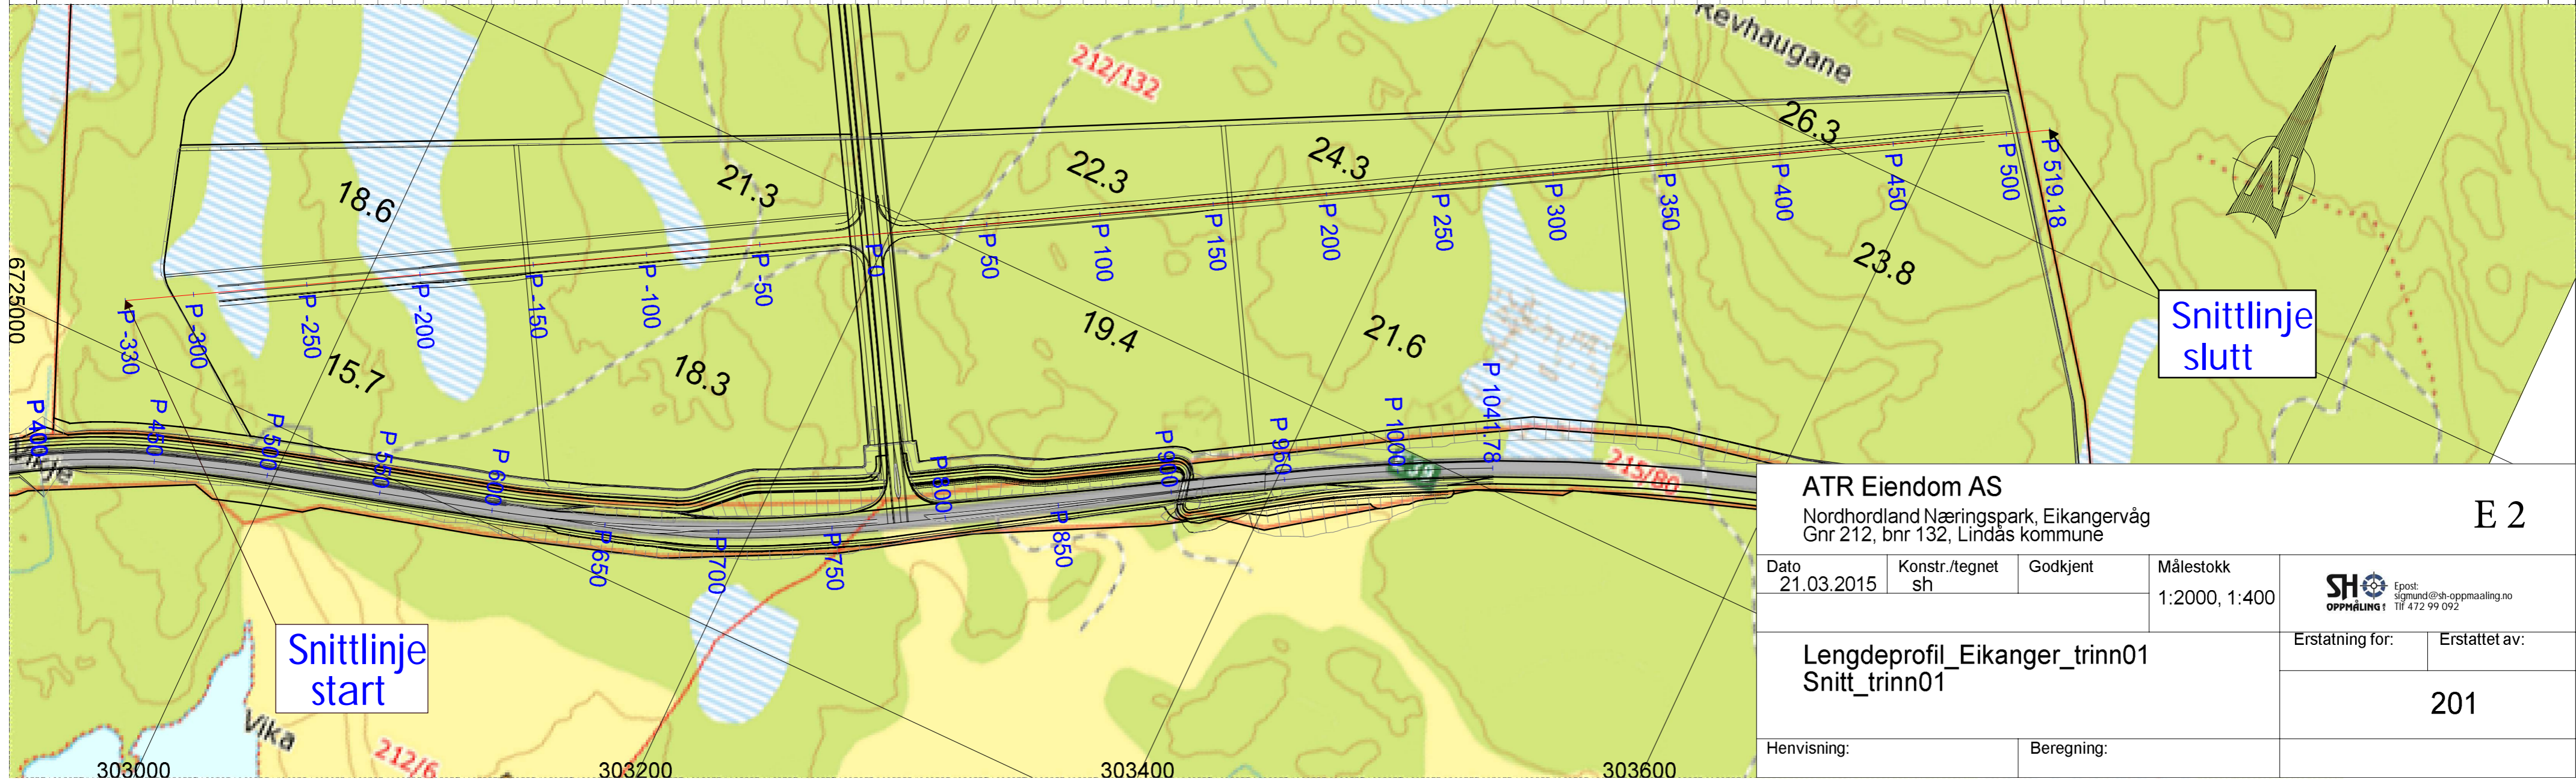

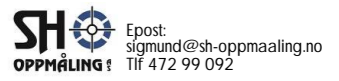ATR Eiendom AS				E 2	
Nordhordland Næringspark, Eikangervåg Gnr 212, bnr 132, Lindås kommune					
Dato 21.03.2015	Konstr./tegn sh	Godkjent	Målestokk 1:2000, 1:400	 Epost: sigmund@sh-oppmaling.no Tlf 472 99 092	
Lengdeprofil_Eikanger_trinn01 Snitt_trinn01			Erstatning for:		
Henvvisning:			Beregning:	201	