




B

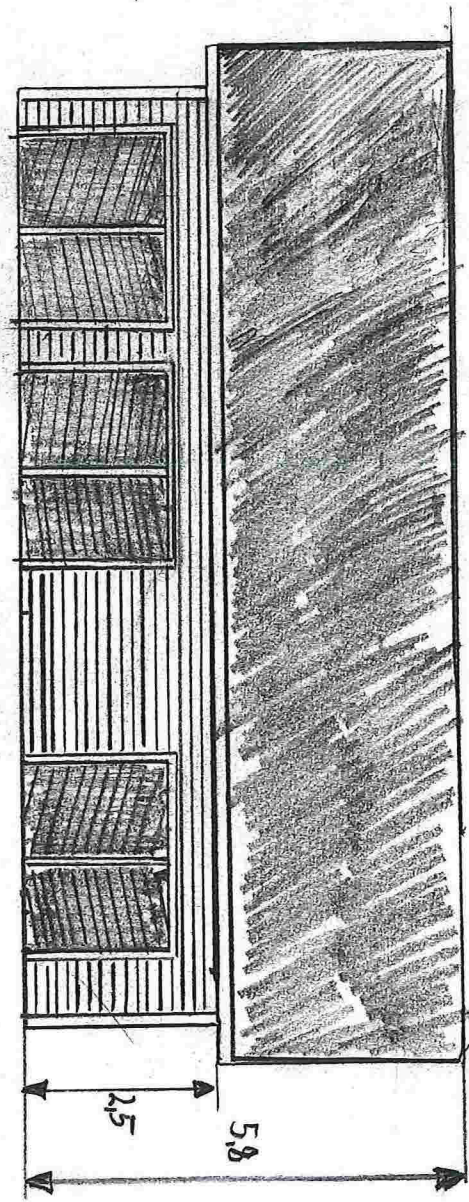


A

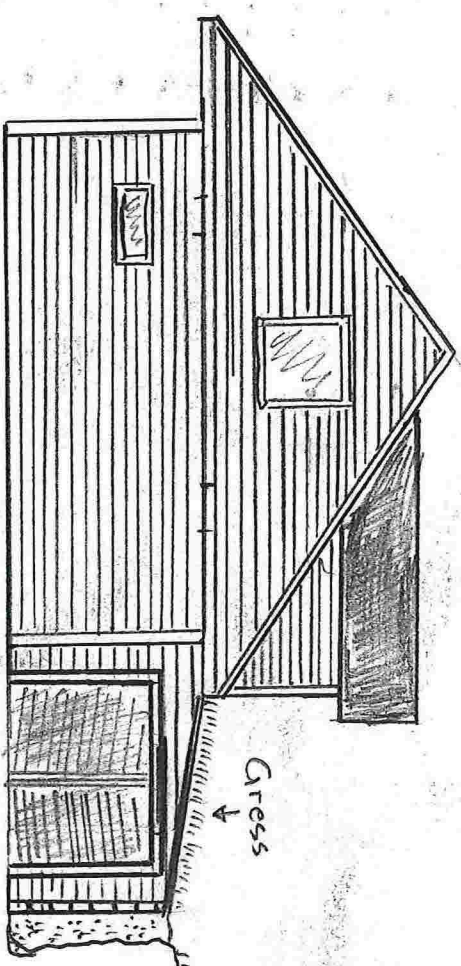

C

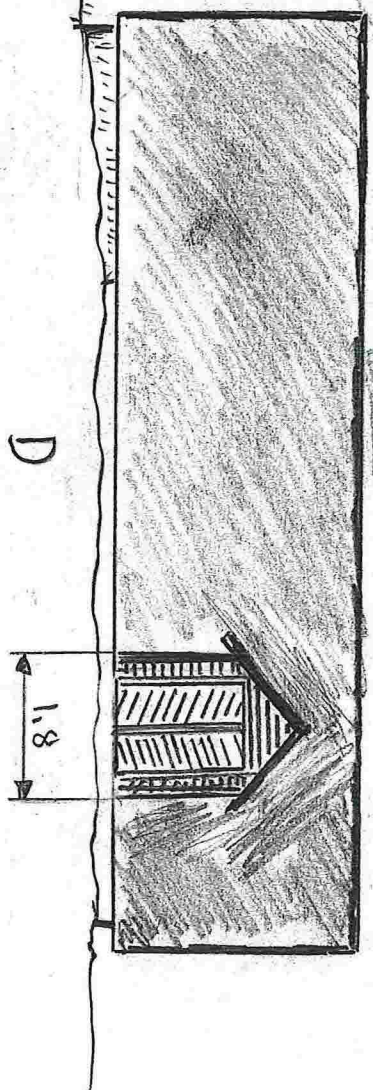

D

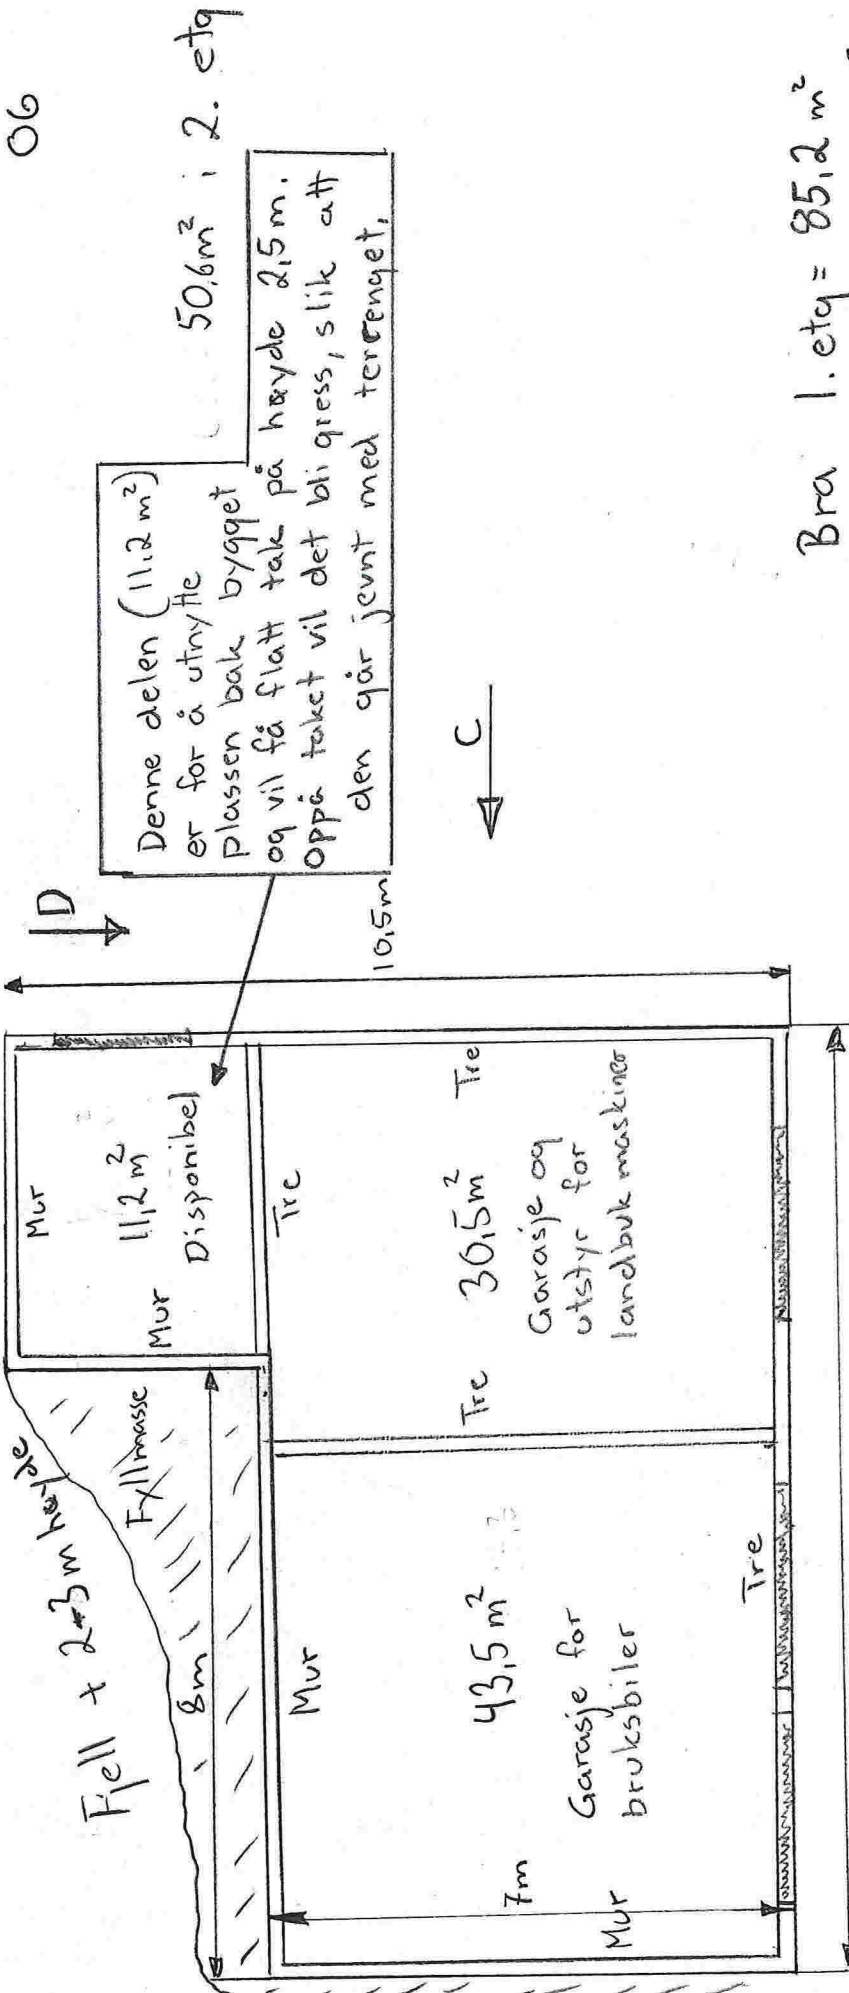

Bra 1. etg = 85,2 m²

2. etg = 50,6 m² (kanskje mindre)

Total 135,8 m²