


HOR. KURV.																
BREDDEUTV.																
VEIBANE H.	1.96 56.00	2.12 55.67	2.15 55.33	1.71 55.00	1.66 54.66	2.06 54.33	2.05 54.00	2.42 53.66	3.38 53.33	3.31 53.00	3.68 52.66	3.62 52.33	3.52 51.99	3.35 51.66	2.53 51.33	2.53 51.10
SKJ./FYLL.																

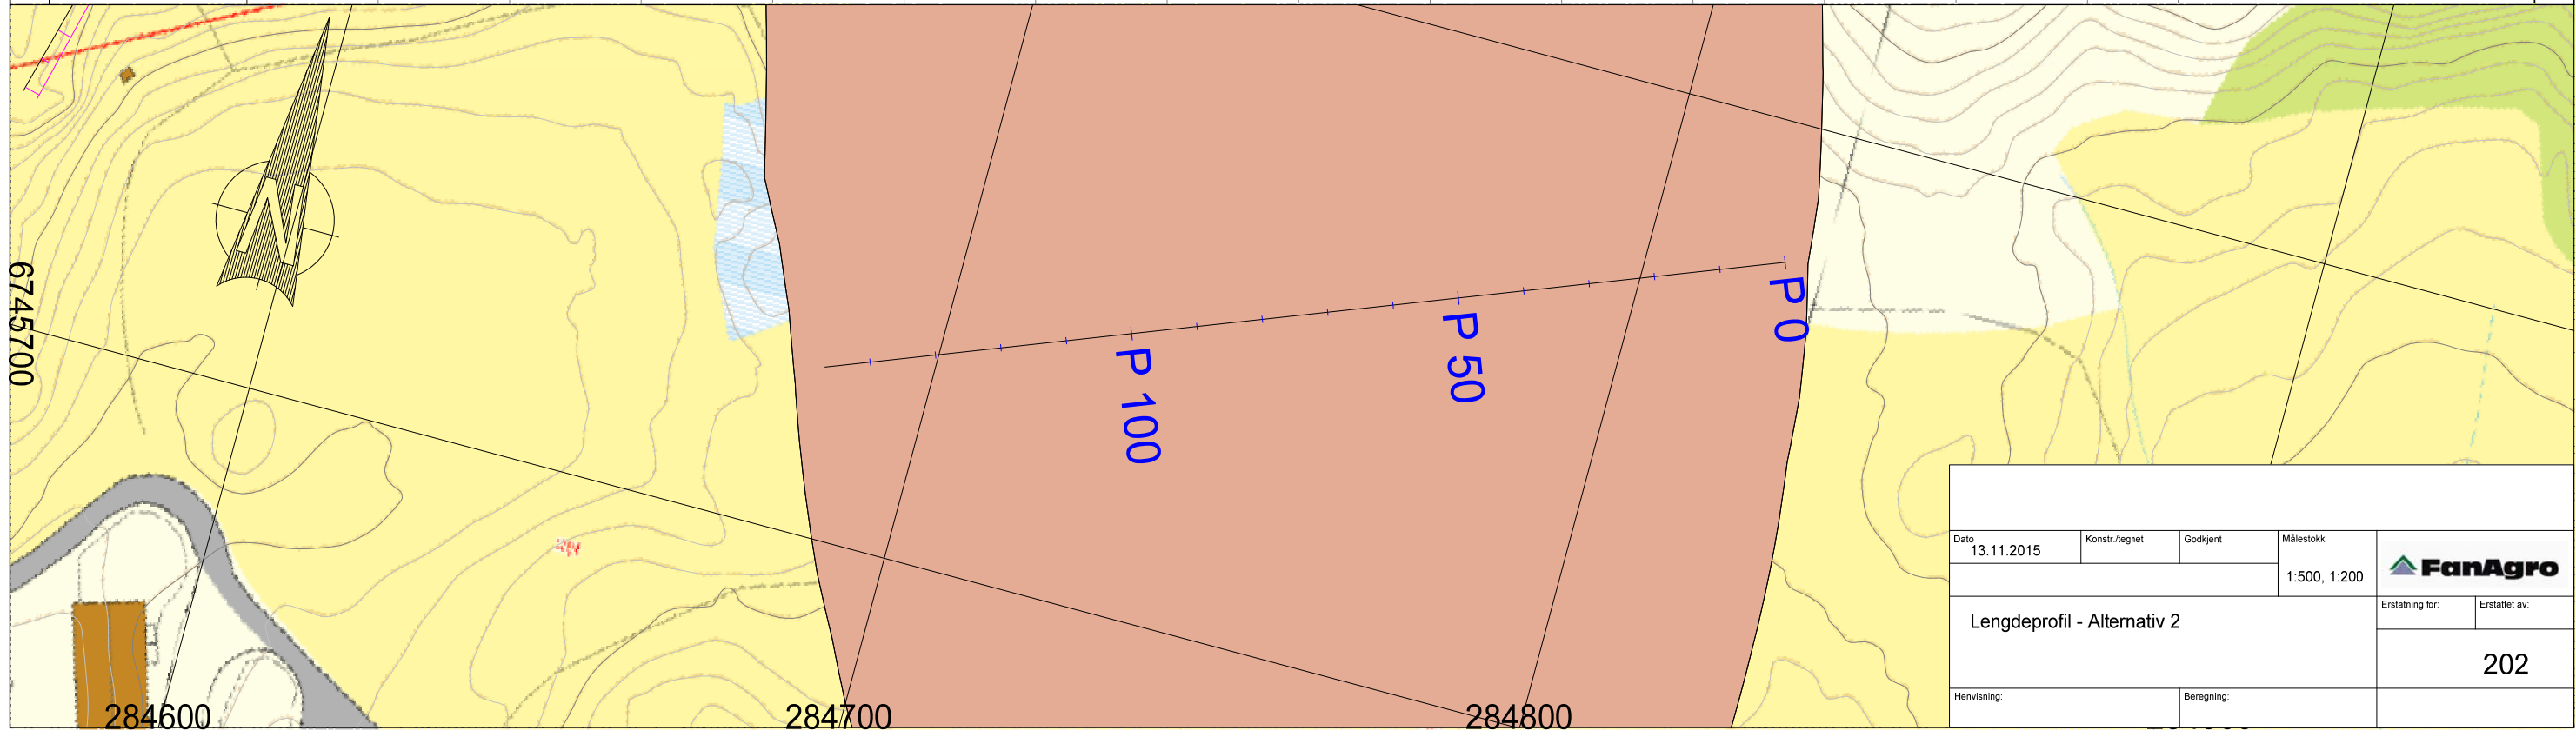

Dato	13.11.2015	Konstr./regnet	Godkjent	Målestokk	1:500, 1:200	
Lengdeprofil - Alternativ 2						
						Erstattet av:
						202
Henvisning:				Beregning:		