



HOH.

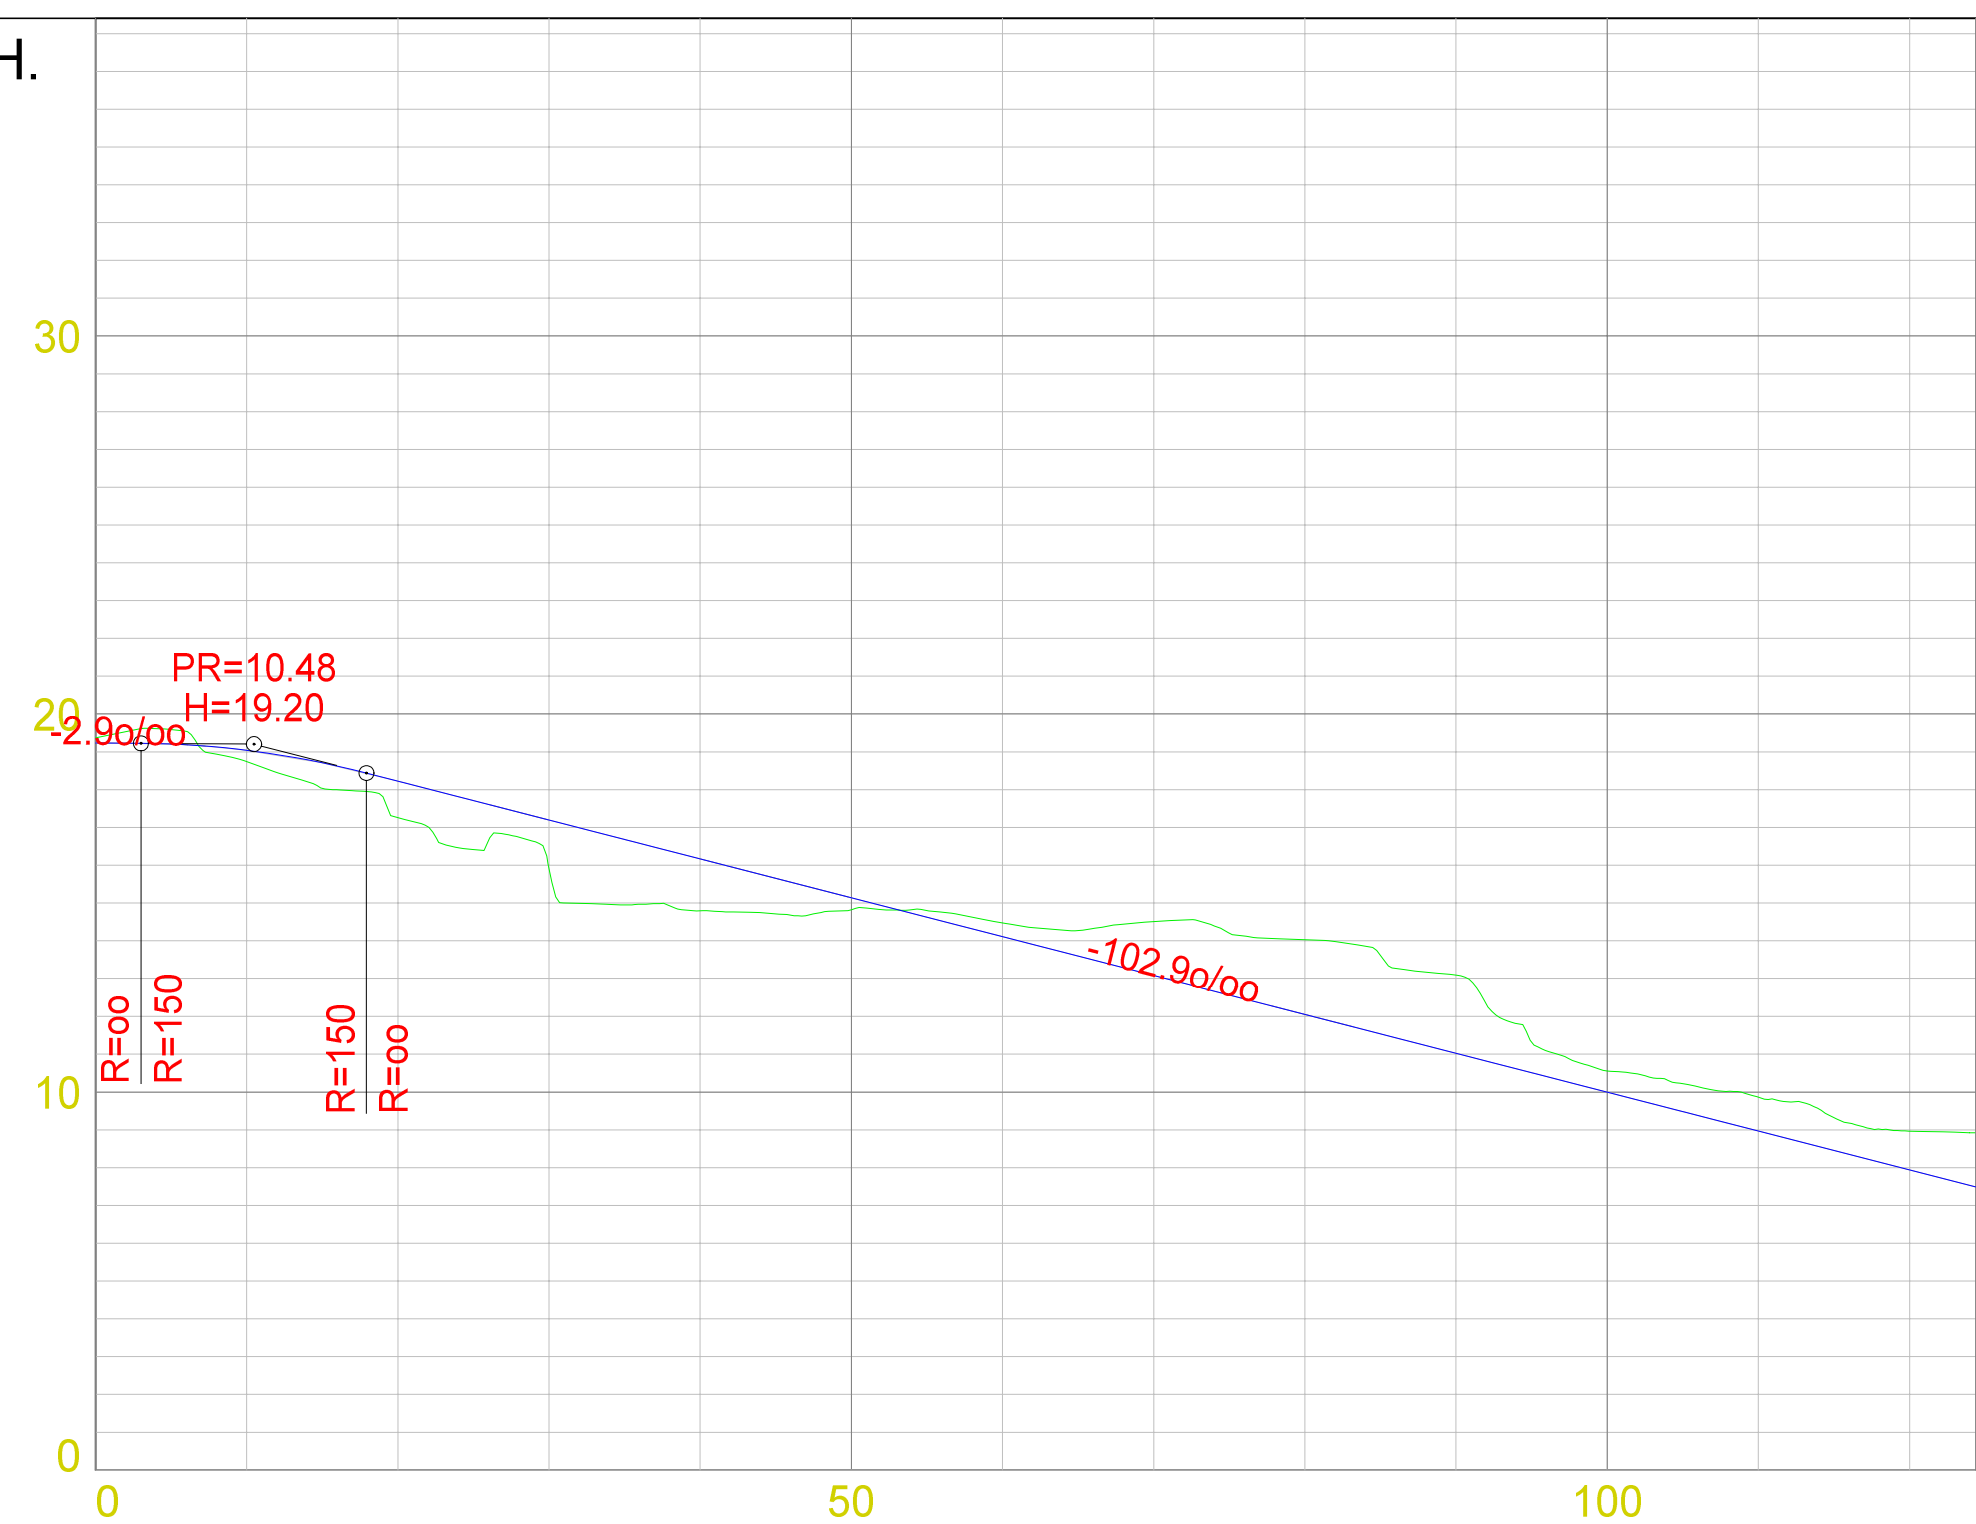

PROFIL NR.	0.00																			
TERRENG H.	19.37	18.74	17.26	15.91	14.79	14.82	14.47	14.51	14.03	13.09	10.55	9.86	8.97	8.92						

# f\_KV01

DATE/SIGN	NOTE! * PART OF DRAWING MAY NOT BE SHOWN IN SCALE * DO NOT TAKE MEASURES ON DRAWING * ONLY RELAY ON GIVE DIMENSIONS	ACCORDING TO INTERNATIONAL LAWS, THIS DRAWING IS THE PROPERTY OF ARKOCONSULT AS. THE DRAWING CAN NOT BE USED, MADE PUBLIC OR HANDED OVER TO A THIRD PART WITHOUT OUR WRITTEN CONSENT. ANY INFRINGEMENT WILL LEAD TO LEGAL PROCEEDINGS.
	REIGSTAD BYGG OG EIGEDOM AS ALVERNESET, VVA	REVISION/DATE: PROJECT NO.: 2014069
REV. DESCRIPTION	LENGDEPROFIL	DRAWING NO.: <b>13514069A11</b>
	 ARKOCONSULT AS, Postboks 103, 5291 Valest.f. Tel.: 56390003 - Fax.: 56191130 - Mob.: 93241511 Mail: post@arkoconsult.no - Org.nr.: 997089782 MVA	SCALE: 1:500/200 FORMAT: A2
		DRAWN: PKT DATE: 23.02.16 CHECKED: DATE: