



MURPROFIL C


DATE/SIGN	NOTE! * PART OF DRAWING MAY NOT BE SHOWN IN SCALE * DO NOT TAKE MEASURES ON DRAWING * ONLY RELAY ON GIVE DIMENSIONS	ACCORDING TO INTERNATIONAL LAWS, THIS DRAWING IS THE PROPERTY OF ARKOCONSULT AS. THE DRAWING CAN NOT BE USED, MADE PUBLIC OR HANDED OVER TO A THIRD PART WITHOUT OUR WRITTEN CONSENT. ANY INFRINGEMENT WILL LEAD TO LEGAL PROCEEDINGS.	
	TORE MICHAL HELLAND MELAND, GNR.27, BNR.247	REVISION/DATE: PROJECT NO.: 2013026	
REV. DESCRIPTION	MURPROFIL C	DRAWING NO.: 31413026A05	
	 ARKOCONSULT AS, Postboks 103, 5291 Valest.f. Tel.: 56390003 - Fax.: 56191130 - Mob.: 93241511 Mail: post@arkoconsult.no - Org.nr.: 997089782 MVA	SCALE: 1:200 DRAWN: LAH	FORMAT: A3 DATE: 26.09.2013
		CHECKED:	DATE:

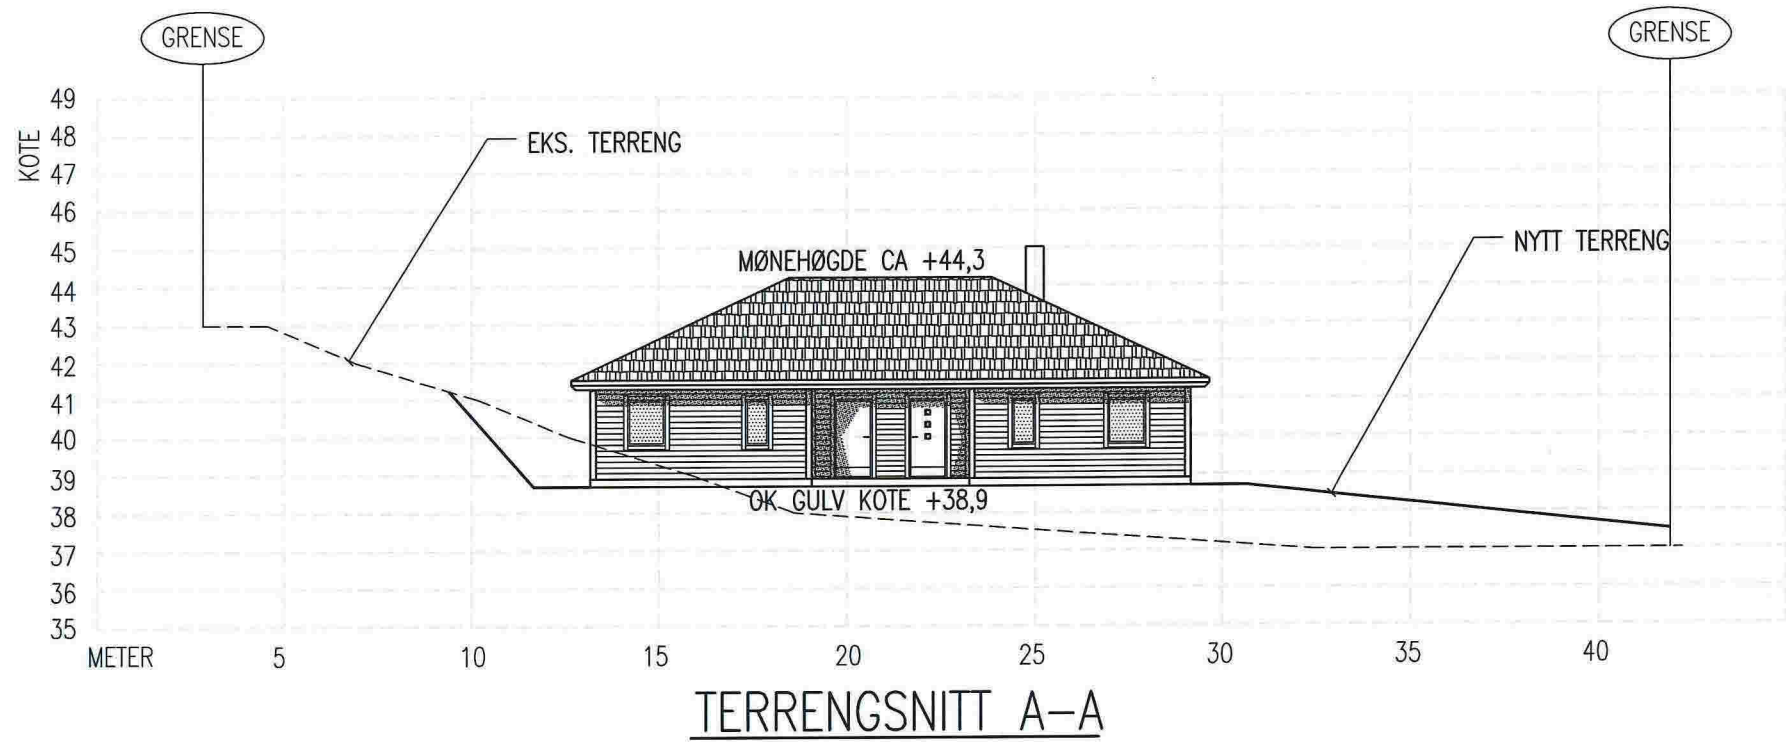

TERRENGSNITT A-A

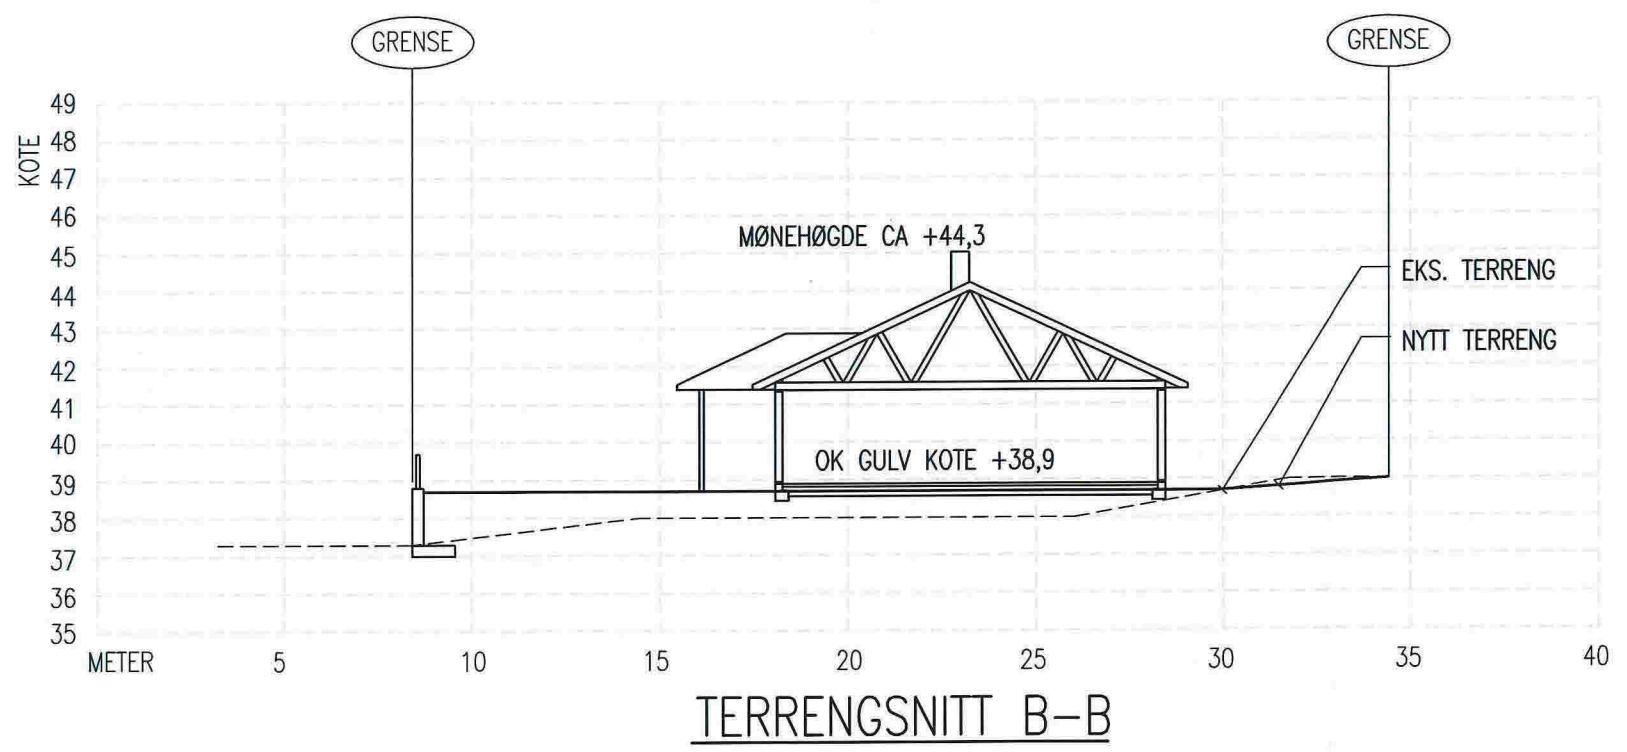

TERRENGSNITT B-B

DATE/SIGN	NOTE! * PART OF DRAWING MAY NOT BE SHOWN IN SCALE * DO NOT TAKE MEASURES ON DRAWING * ONLY RELAY ON GIVE DIMENSIONS	ACCORDING TO INTERNATIONAL LAWS, THIS DRAWING IS THE PROPERTY OF ARKOCONSULT AS. THE DRAWING CAN NOT BE USED, MADE PUBLIC OR HANDED OVER TO A THIRD PART WITHOUT OUR WRITTEN CONSENT. ANY INFRINGEMENT WILL LEAD TO LEGAL PROCEEDINGS.
	TORE MICHAL HELLAND MELAND, GNR.27, BNR.247	REVISION/DATE: PROJECT NO.: 2013026
REV. DESCRIPTION	TERRENGPROFILER A-A OG B-B	DRAWING NO.: 31413026A03
	 ARKOCONSULT AS, Postboks 103, 5291 Valest.f. Tel.: 56390003 - Fax.: 56191130 - Mob.: 93241511 Mail: post@arkoconsult.no - Org.nr.: 997089782 MVA	SCALE: 1:200      FORMAT: A3
		DRAWN: LAH      DATE: 15.02.2013
	CHECKED:	DATE: