




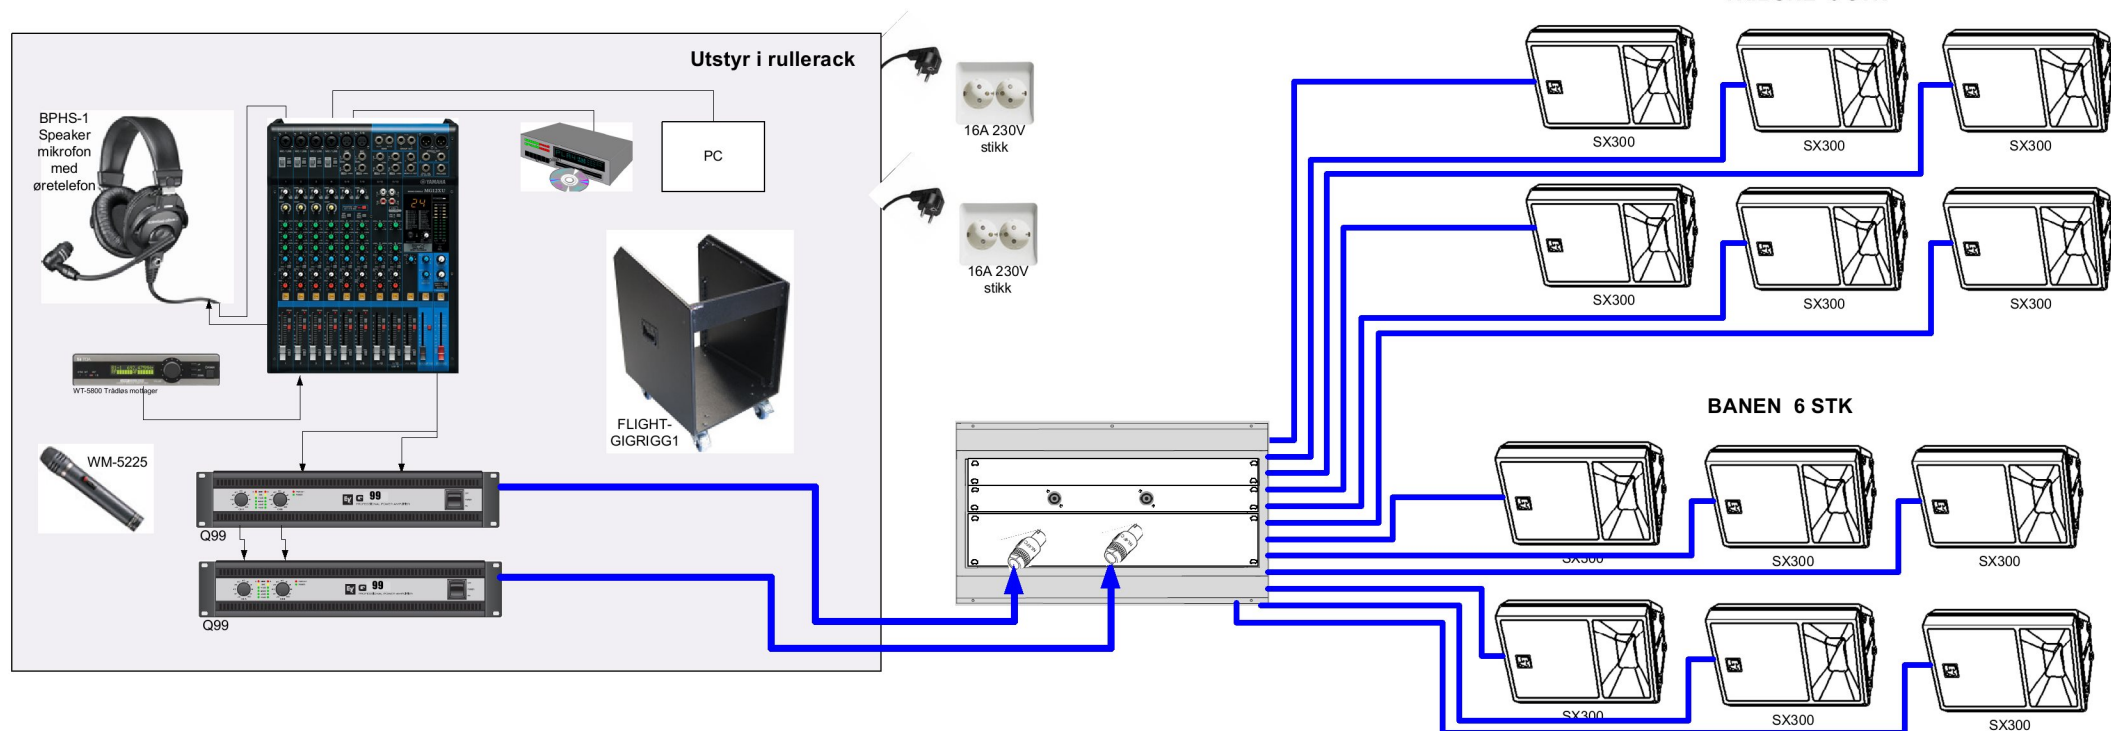

SNITT

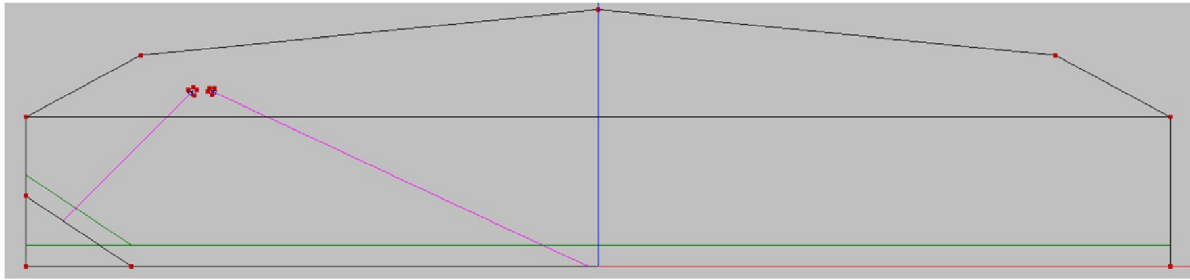


PLAN

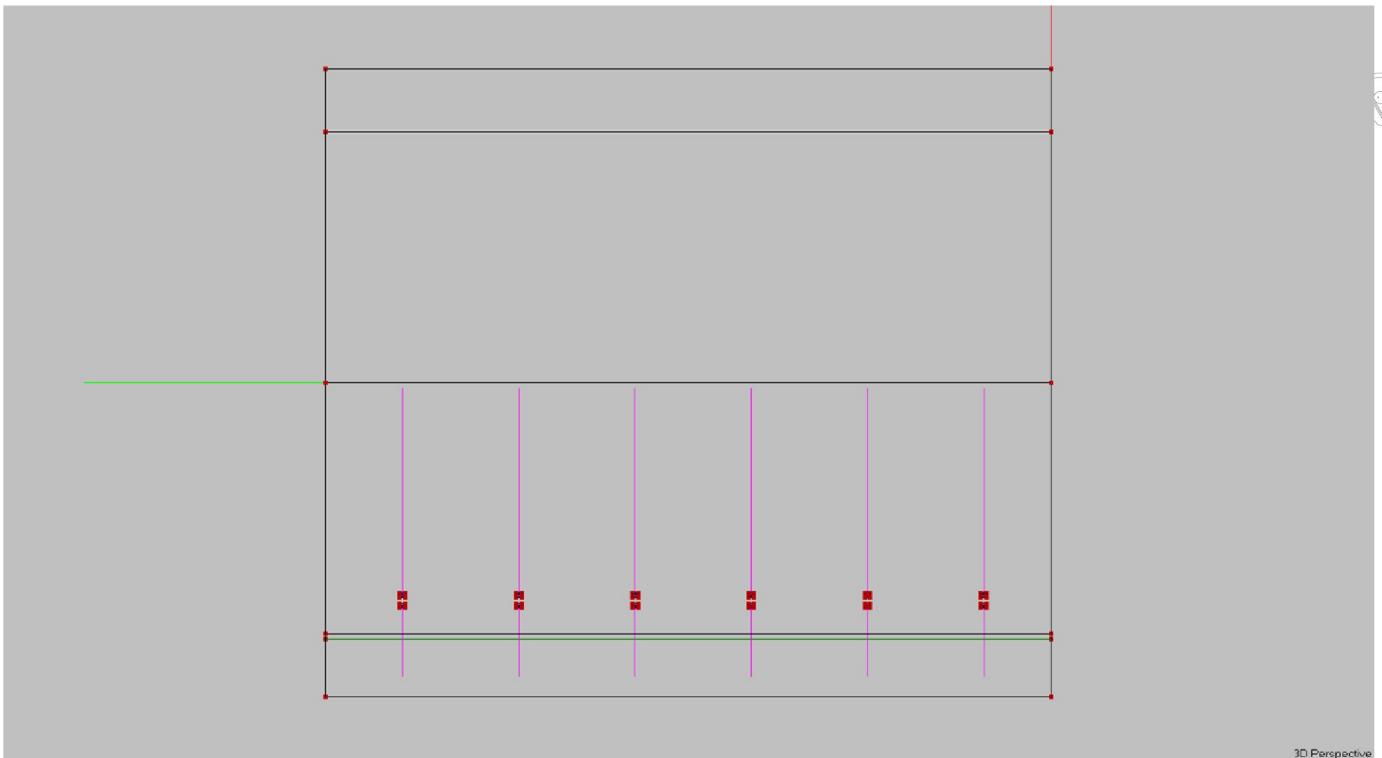

(c) EASE 4.4 / 9-er hall 65x75m / 28.05.2015 15:10:06 / Scandec Systemer AS Bjørn J Valsgård

3D Perspective

3D

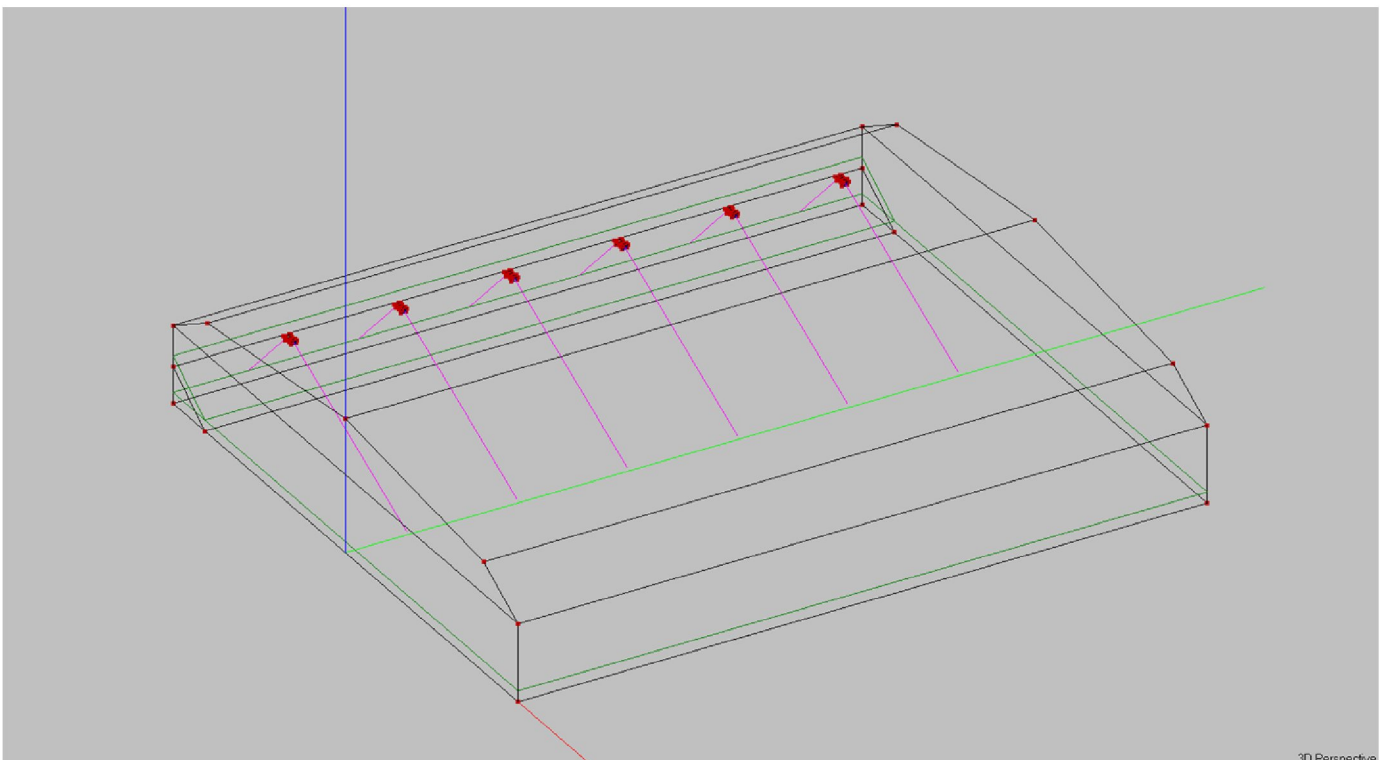

(c) EASE 4.4 / 9-er hall 65x75m / 28.05.2015 15:10:25 / Scandec Systemer AS Bjørn J Valsgård

3D Perspective